


DATE	
BY	
FINAL SURVEY	
REVISIONS	
NOTE BOOK	
NO.	

DATE	
BY	
ORIGINAL SURVEY	
REVISIONS	
NOTE BOOK	
NO.	

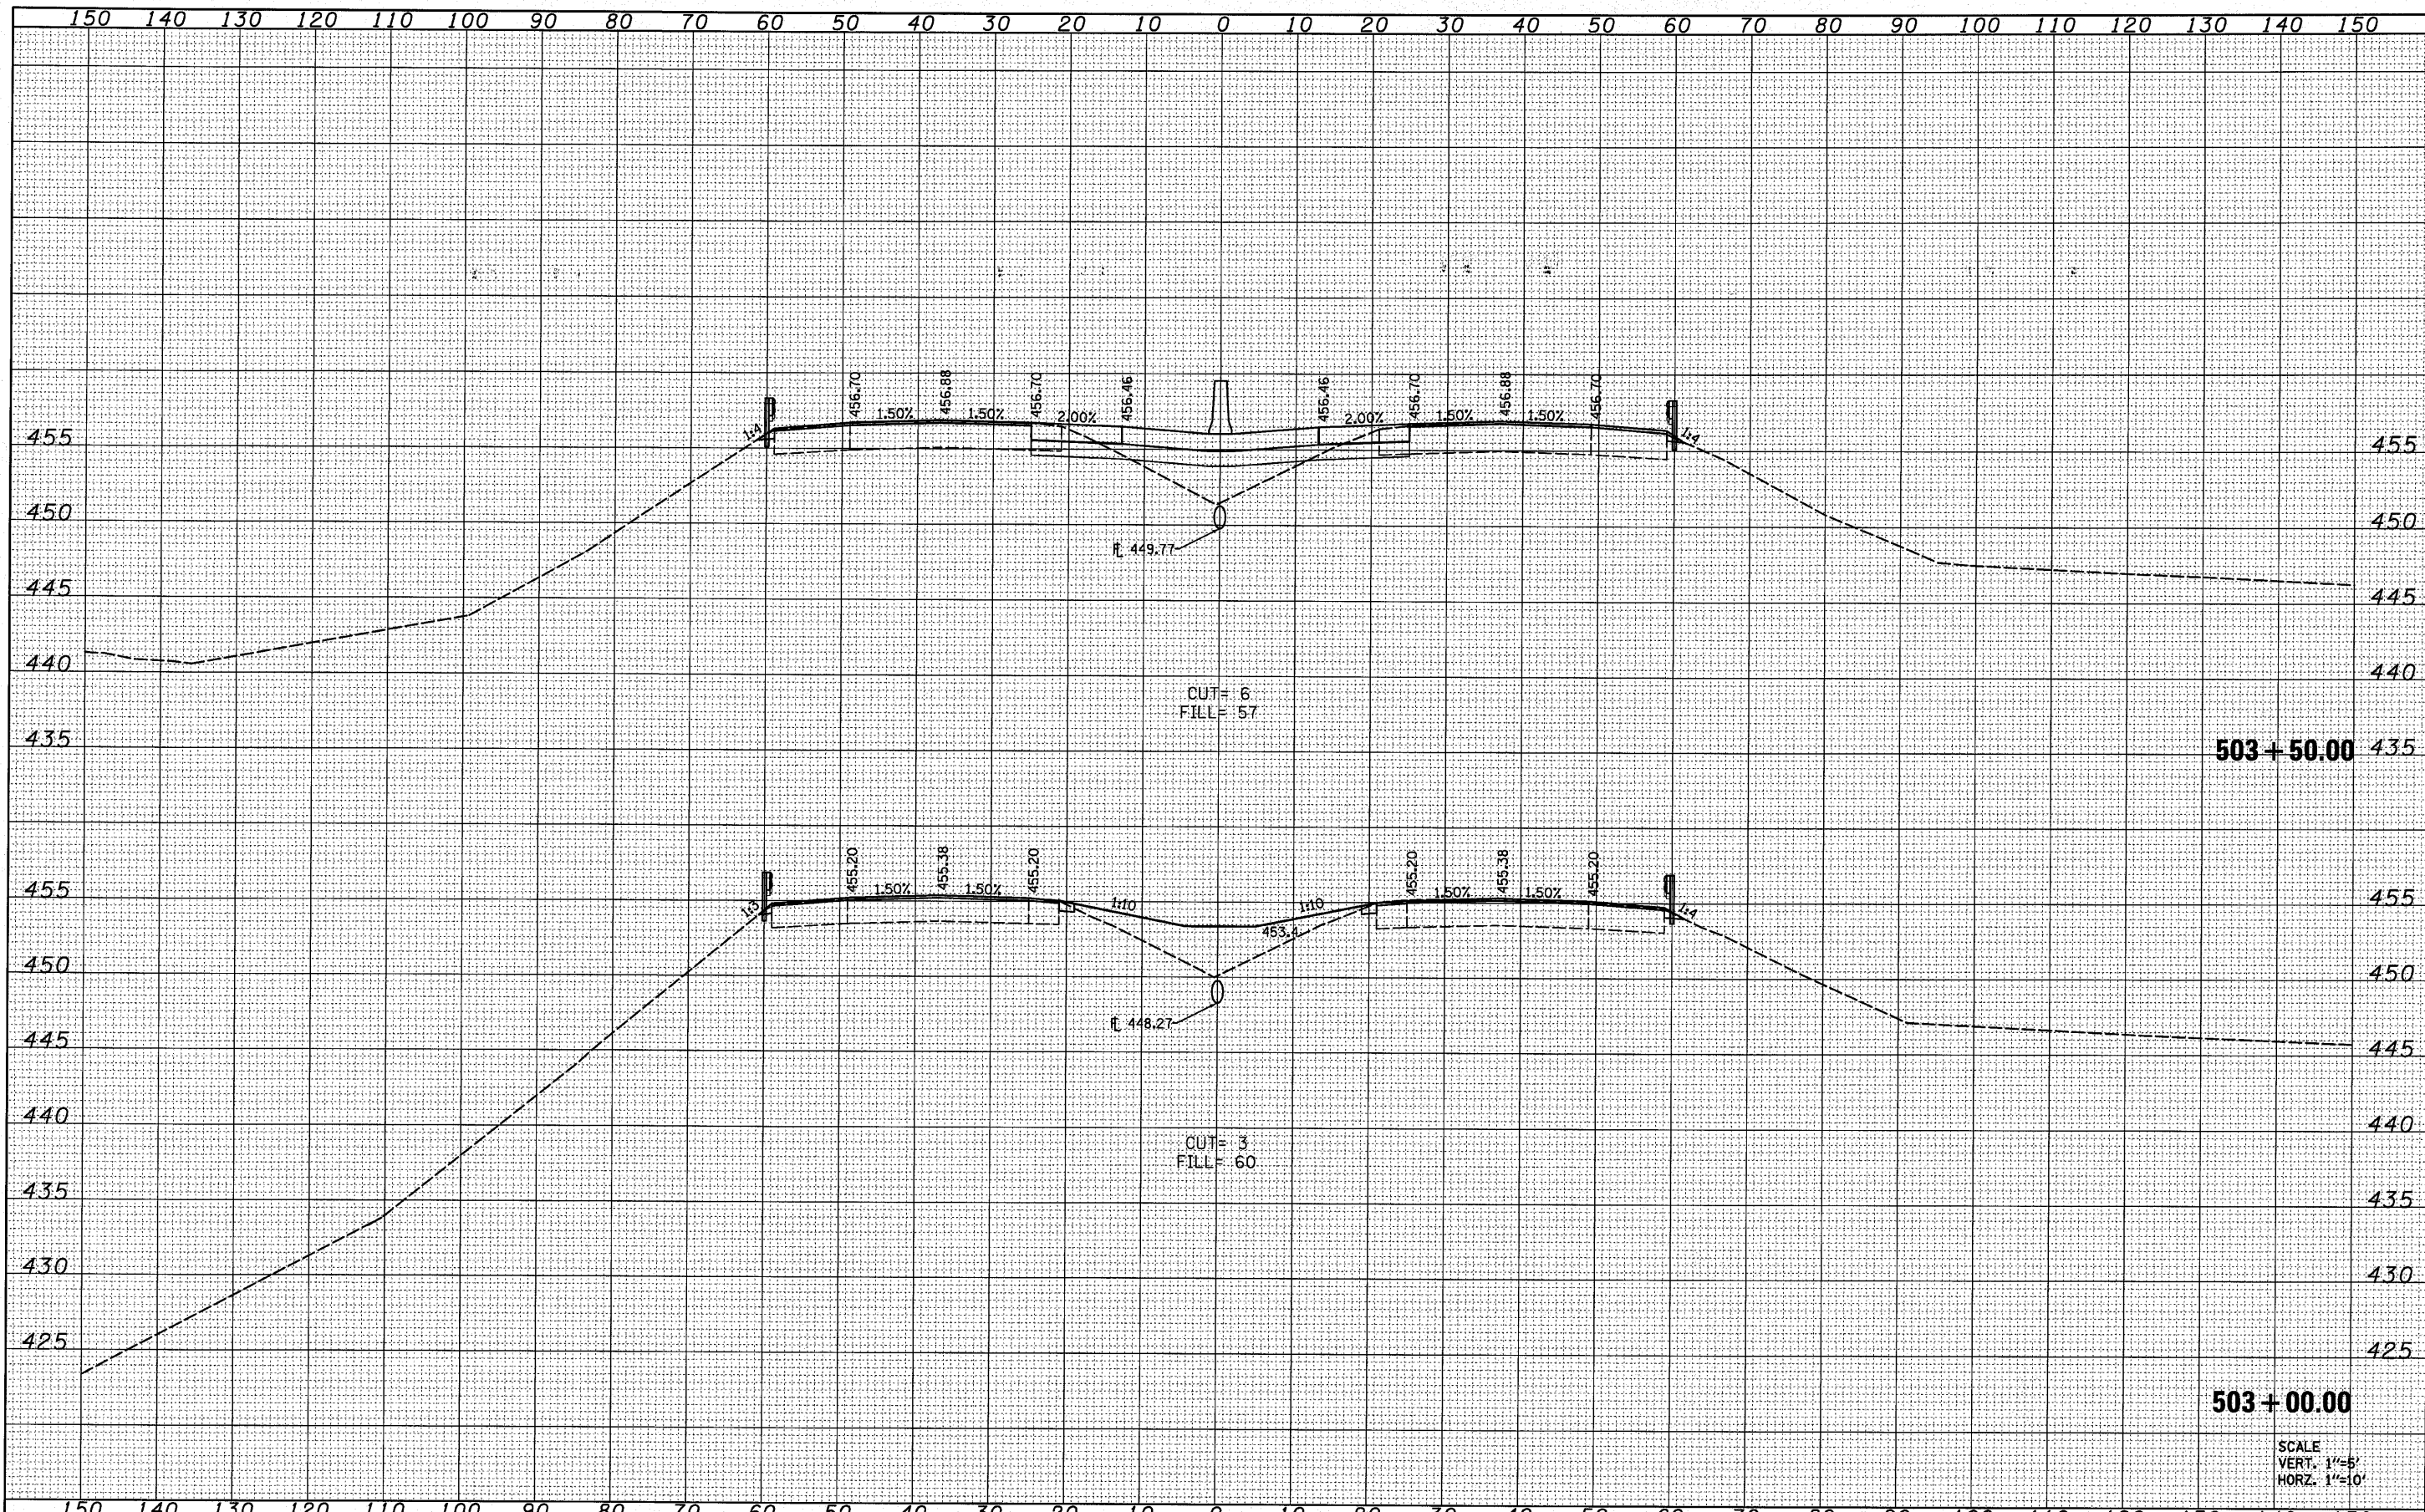

FILE NAME =	USER NAME = default	DESIGNED -	REVISED -	STATE OF ILLINOIS DEPARTMENT OF TRANSPORTATION	CROSS SECTIONS I-57 OVER UNION PACIFIC RAILROAD			F.A.I. RTE.	SECTION	COUNTY	TOTAL SHEETS	SHEET NO.		
H:\P\25066p2\Technical_Production\Civil\Microstation\Sec283YBI\sssh283vb.dgn		DRAWN -	REVISED -		SCALE:	SHEET NO.	OF	SHEETS	STA. 503+00 TO STA. 503+50	57	(28-3-1)VB-1	FRANKLIN	98	75
PLOT SCALE = 10.0000' / IN.		CHECKED -	REVISED -											
PLOT DATE = 8/13/2010		DATE -	REVISED -											
										CONTRACT NO. 78068				
										FED. ROAD DIST. NO.			ILLINOIS FED. AID PROJECT	