


DATE	
BY	
FINAL SURVEY	
SURVEYED	
PLOTTED	
NOTE BOOK	
AREAS CHECKED	
NO.	

DATE	
BY	
ORIGINAL SURVEY	
SURVEYED	
PLOTTED	
NOTE BOOK	
AREAS CHECKED	
NO.	

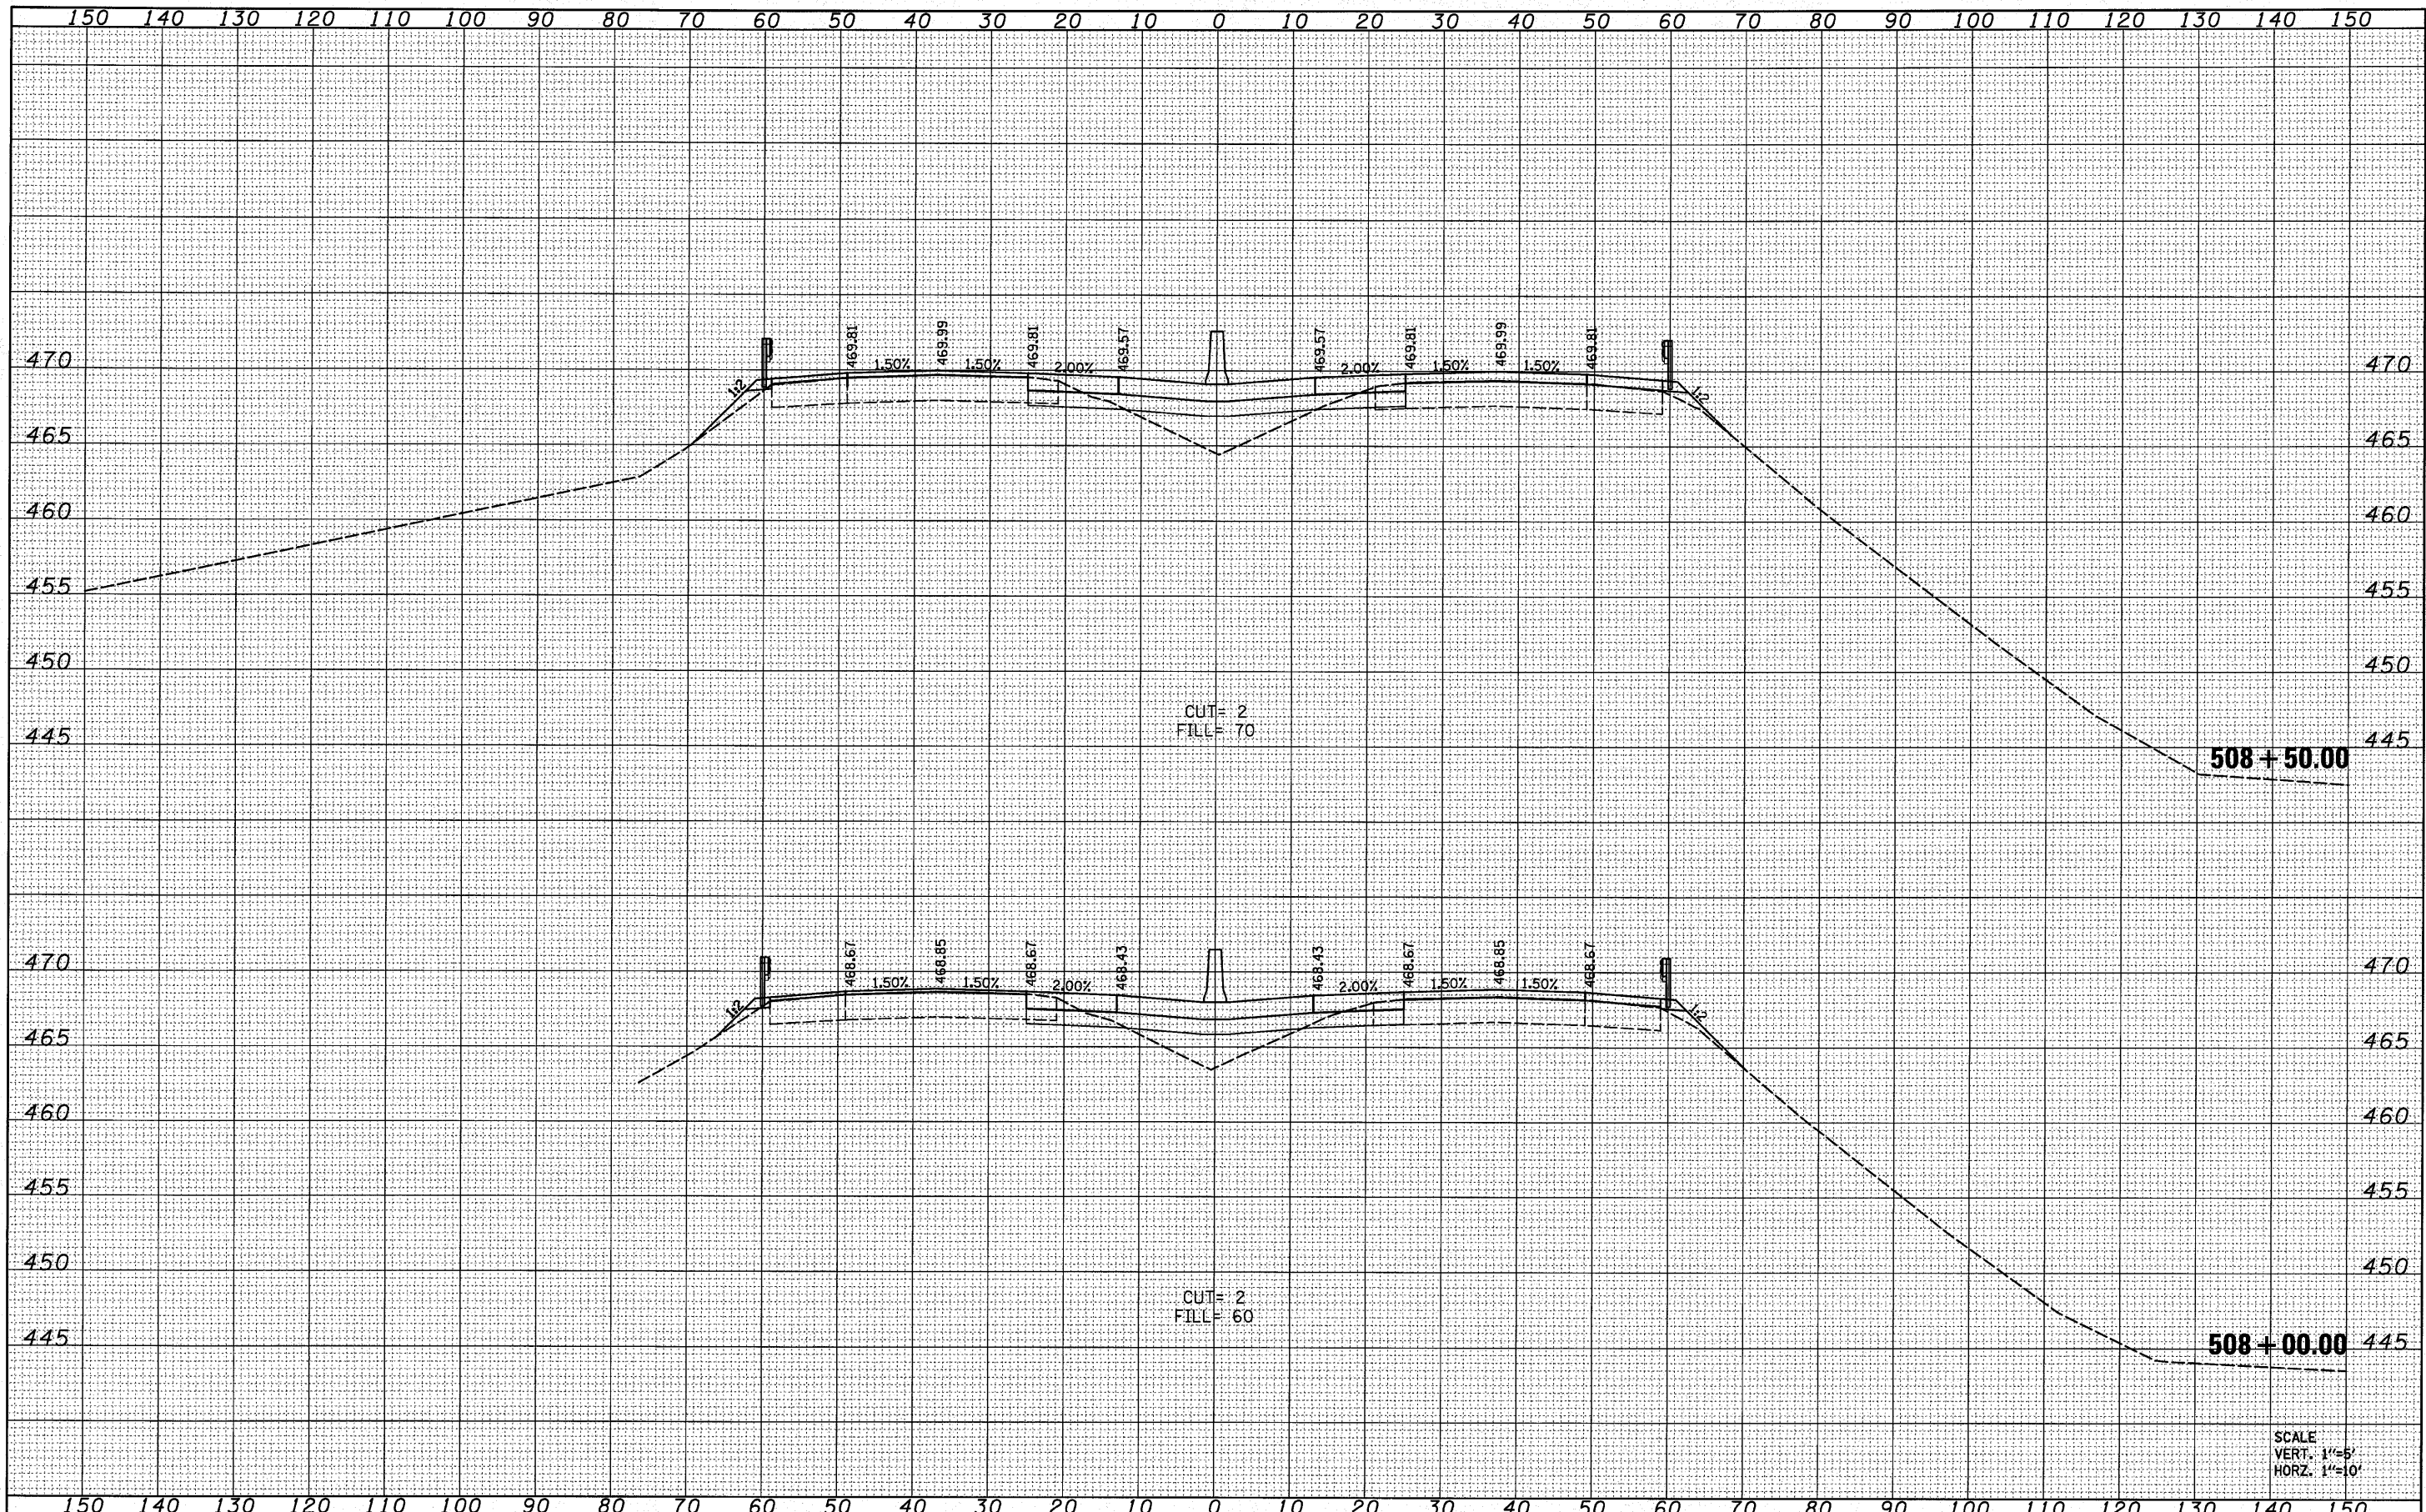

SCALE
VERT. 1"=5'
HORZ. 1"=10'

FILE NAME = H:\P\25066p2\Technical_Production\Civil\Microstation\Sec283VB1\wash283vb.dgn	USER NAME = default	DESIGNED -	REVISED -	STATE OF ILLINOIS DEPARTMENT OF TRANSPORTATION	CROSS SECTIONS I-57 OVER UNION PACIFIC RAILROAD			F.A.I. RTE. 57	SECTION (28-3-1)VB-1	COUNTY FRANKLIN	TOTAL SHEETS 98	SHEET NO. 79
PLOT SCALE = 10,0000' / IN.		DRAWN -	REVISED -		SCALE:	SHEET NO. OF SHEETS	STA. 508+00 TO STA. 508+50	FED. ROAD DIST. NO.	ILLINOIS FED. AID PROJECT	CONTRACT NO. 78068		
PLOT DATE = 8/13/2010		CHECKED -	REVISED -									
		DATE -	REVISED -									