


DATE	
BY	
FINAL SURVEY	
ORIGINAL SURVEY	
NOTE BOOK NO.	
TEMPLATE AREAS CHECKED	
AREAS CHECKED	

DATE	
BY	
ORIGINAL SURVEY	
FINAL SURVEY	
NOTE BOOK NO.	
TEMPLATE AREAS CHECKED	
AREAS CHECKED	

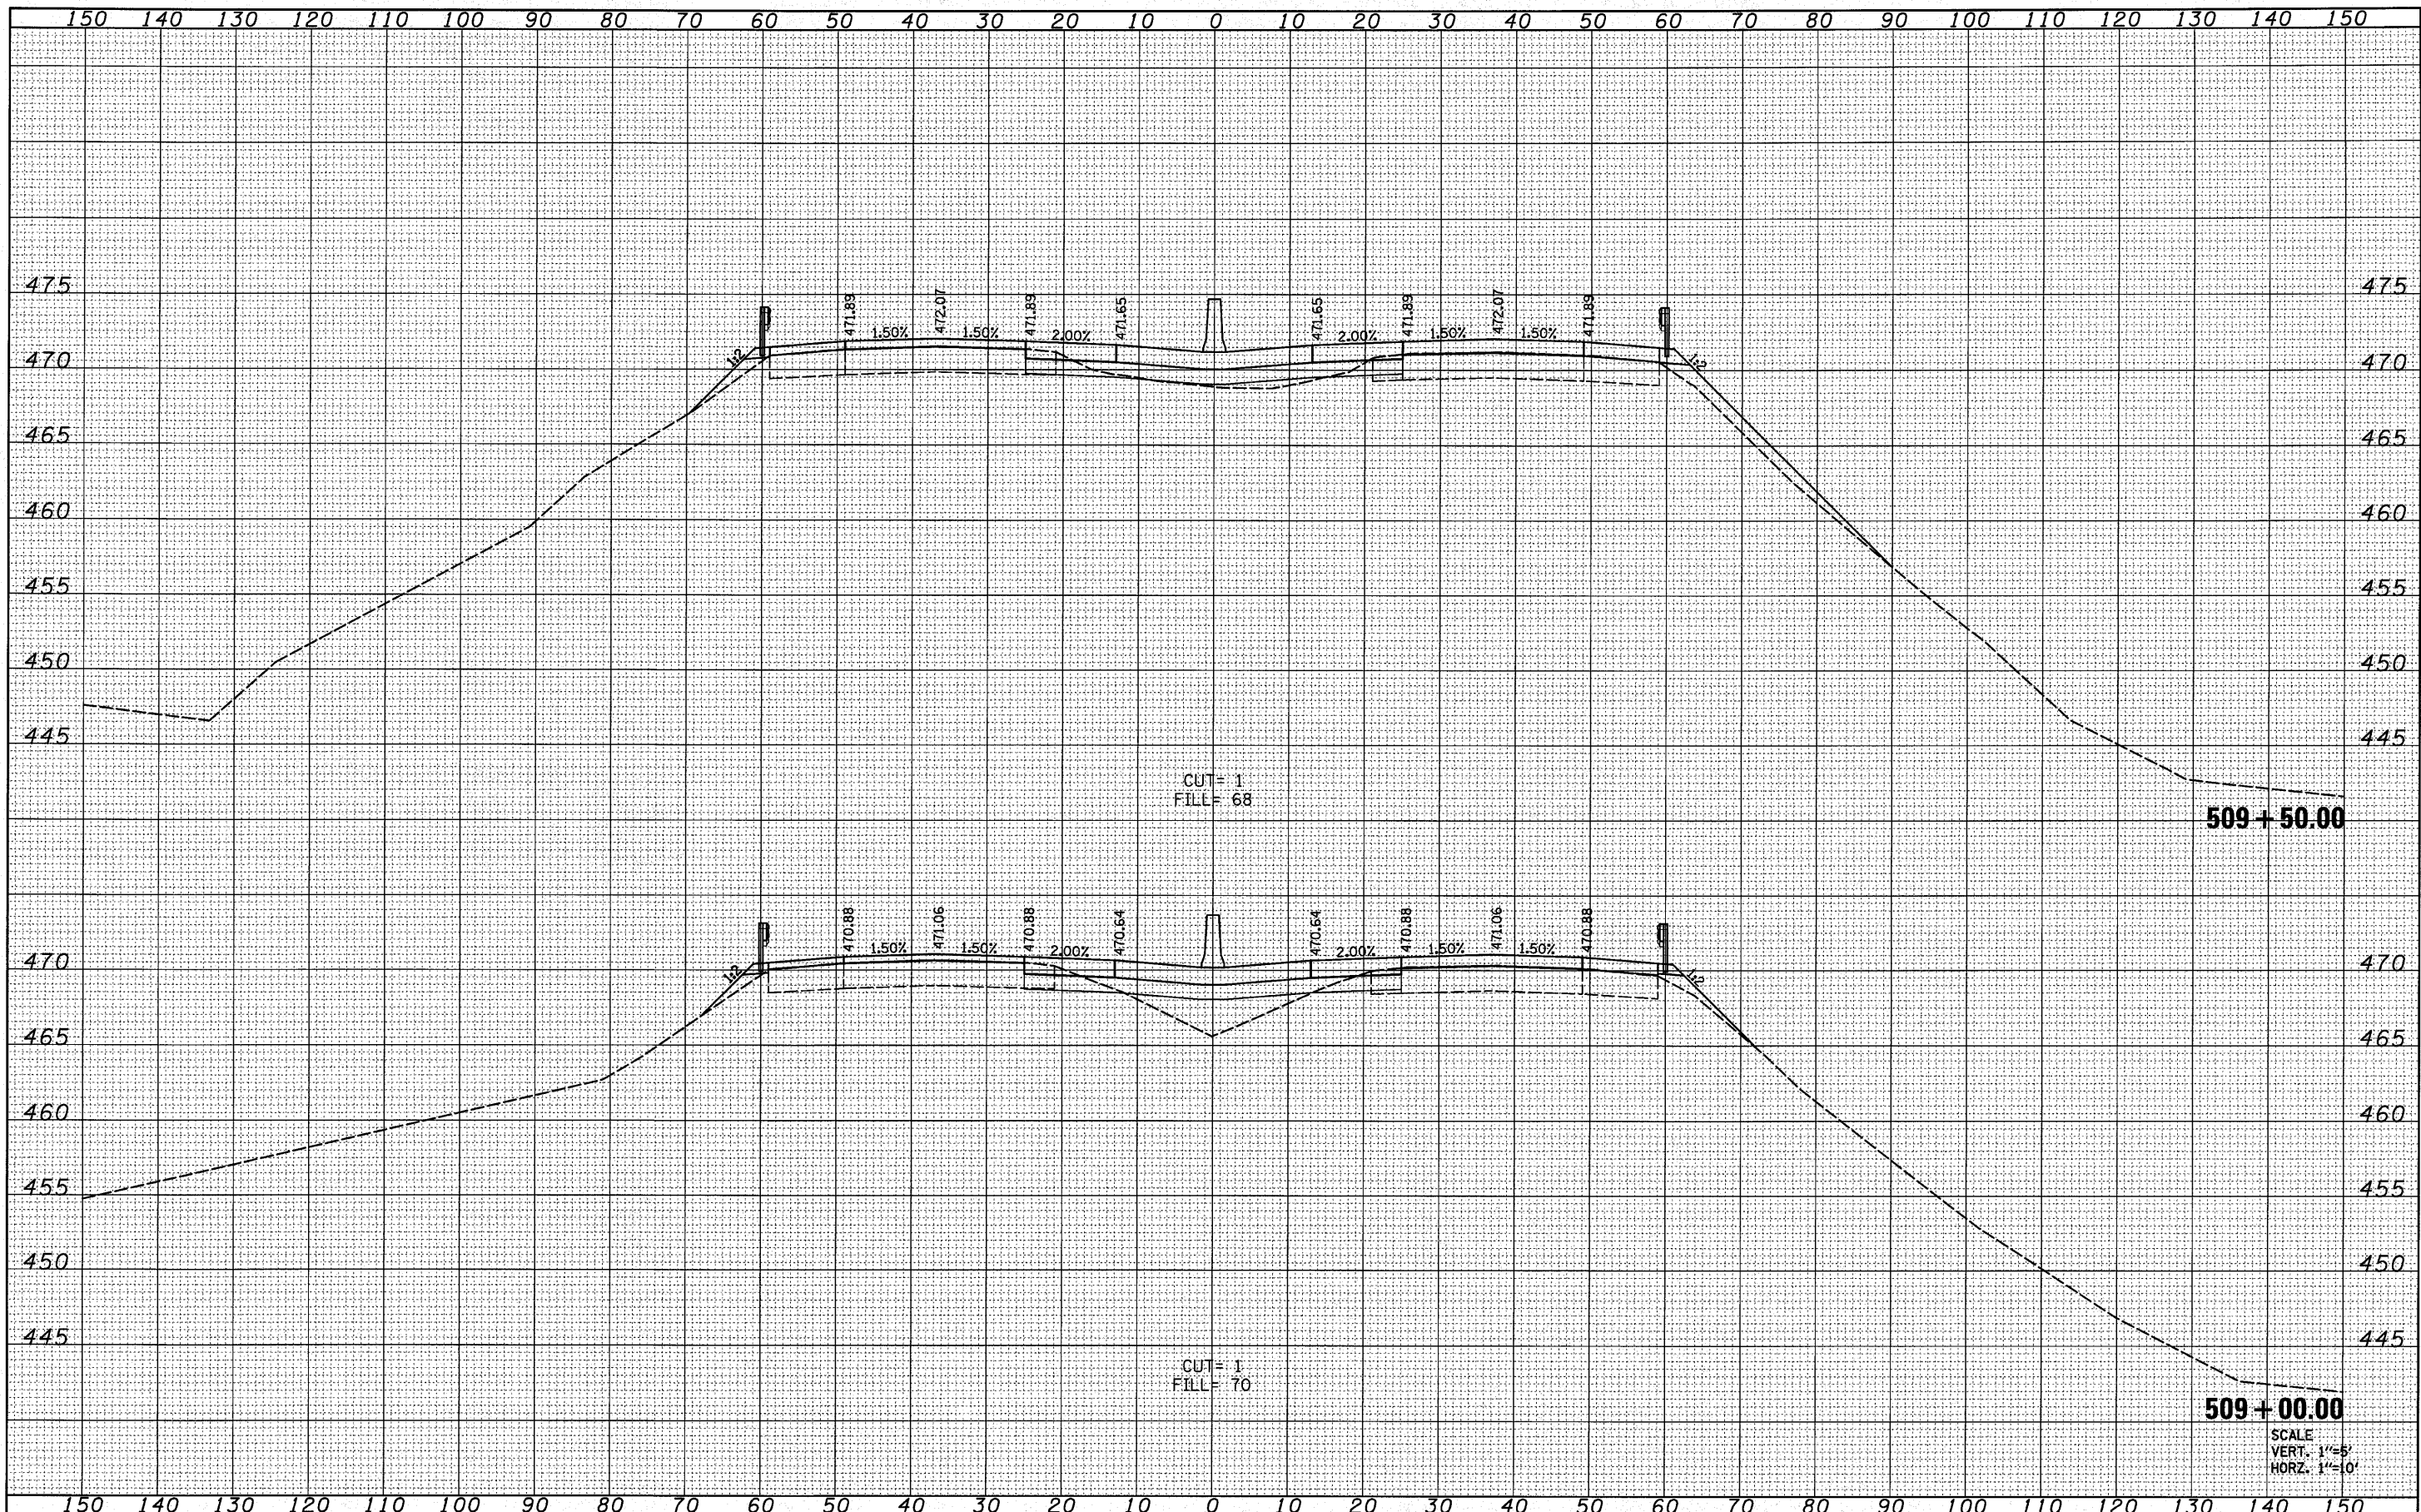

CUT = 1
FILL = 68

CUT = 1
FILL = 70

509+50.00

509+00.00

SCALE
VERT. 1"=5'
HORZ. 1"=10'

FILE NAME =
H:\P\25856p2\Technical_Production\Civil\Microstation\Sec283VB1\ssht283vb.dgn

USER NAME = default
DESIGNED -
DRAWN -
CHECKED -
PLOT DATE = 8/13/2010

REVISIED -
REVISIED -
REVISIED -
REVISIED -

STATE OF ILLINOIS
DEPARTMENT OF TRANSPORTATION

CROSS SECTIONS
I-57 OVER UNION PACIFIC RAILROAD
SCALE: SHEET NO. OF SHEETS STA. 509+00 TO STA. 509+50

F.A.I. RTE.	SECTION	COUNTY	TOTAL SHEETS	SHEET NO.
57	(28-3-1)B-1	FRANKLIN	98	80
FED. ROAD DIST. NO. ILLINOIS FED. AID PROJECT			CONTRACT NO. 78068	