


DATE	
BY	
FINAL SURVEY	
SURVEYED	
NOTE BOOK	
NO.	
PLANNED	
TEMPLATE	
AREAS CHECKED	

DATE	
BY	
ORIGINAL SURVEY	
SURVEYED	
NOTE BOOK	
NO.	
PLANNED	
TEMPLATE	
AREAS CHECKED	

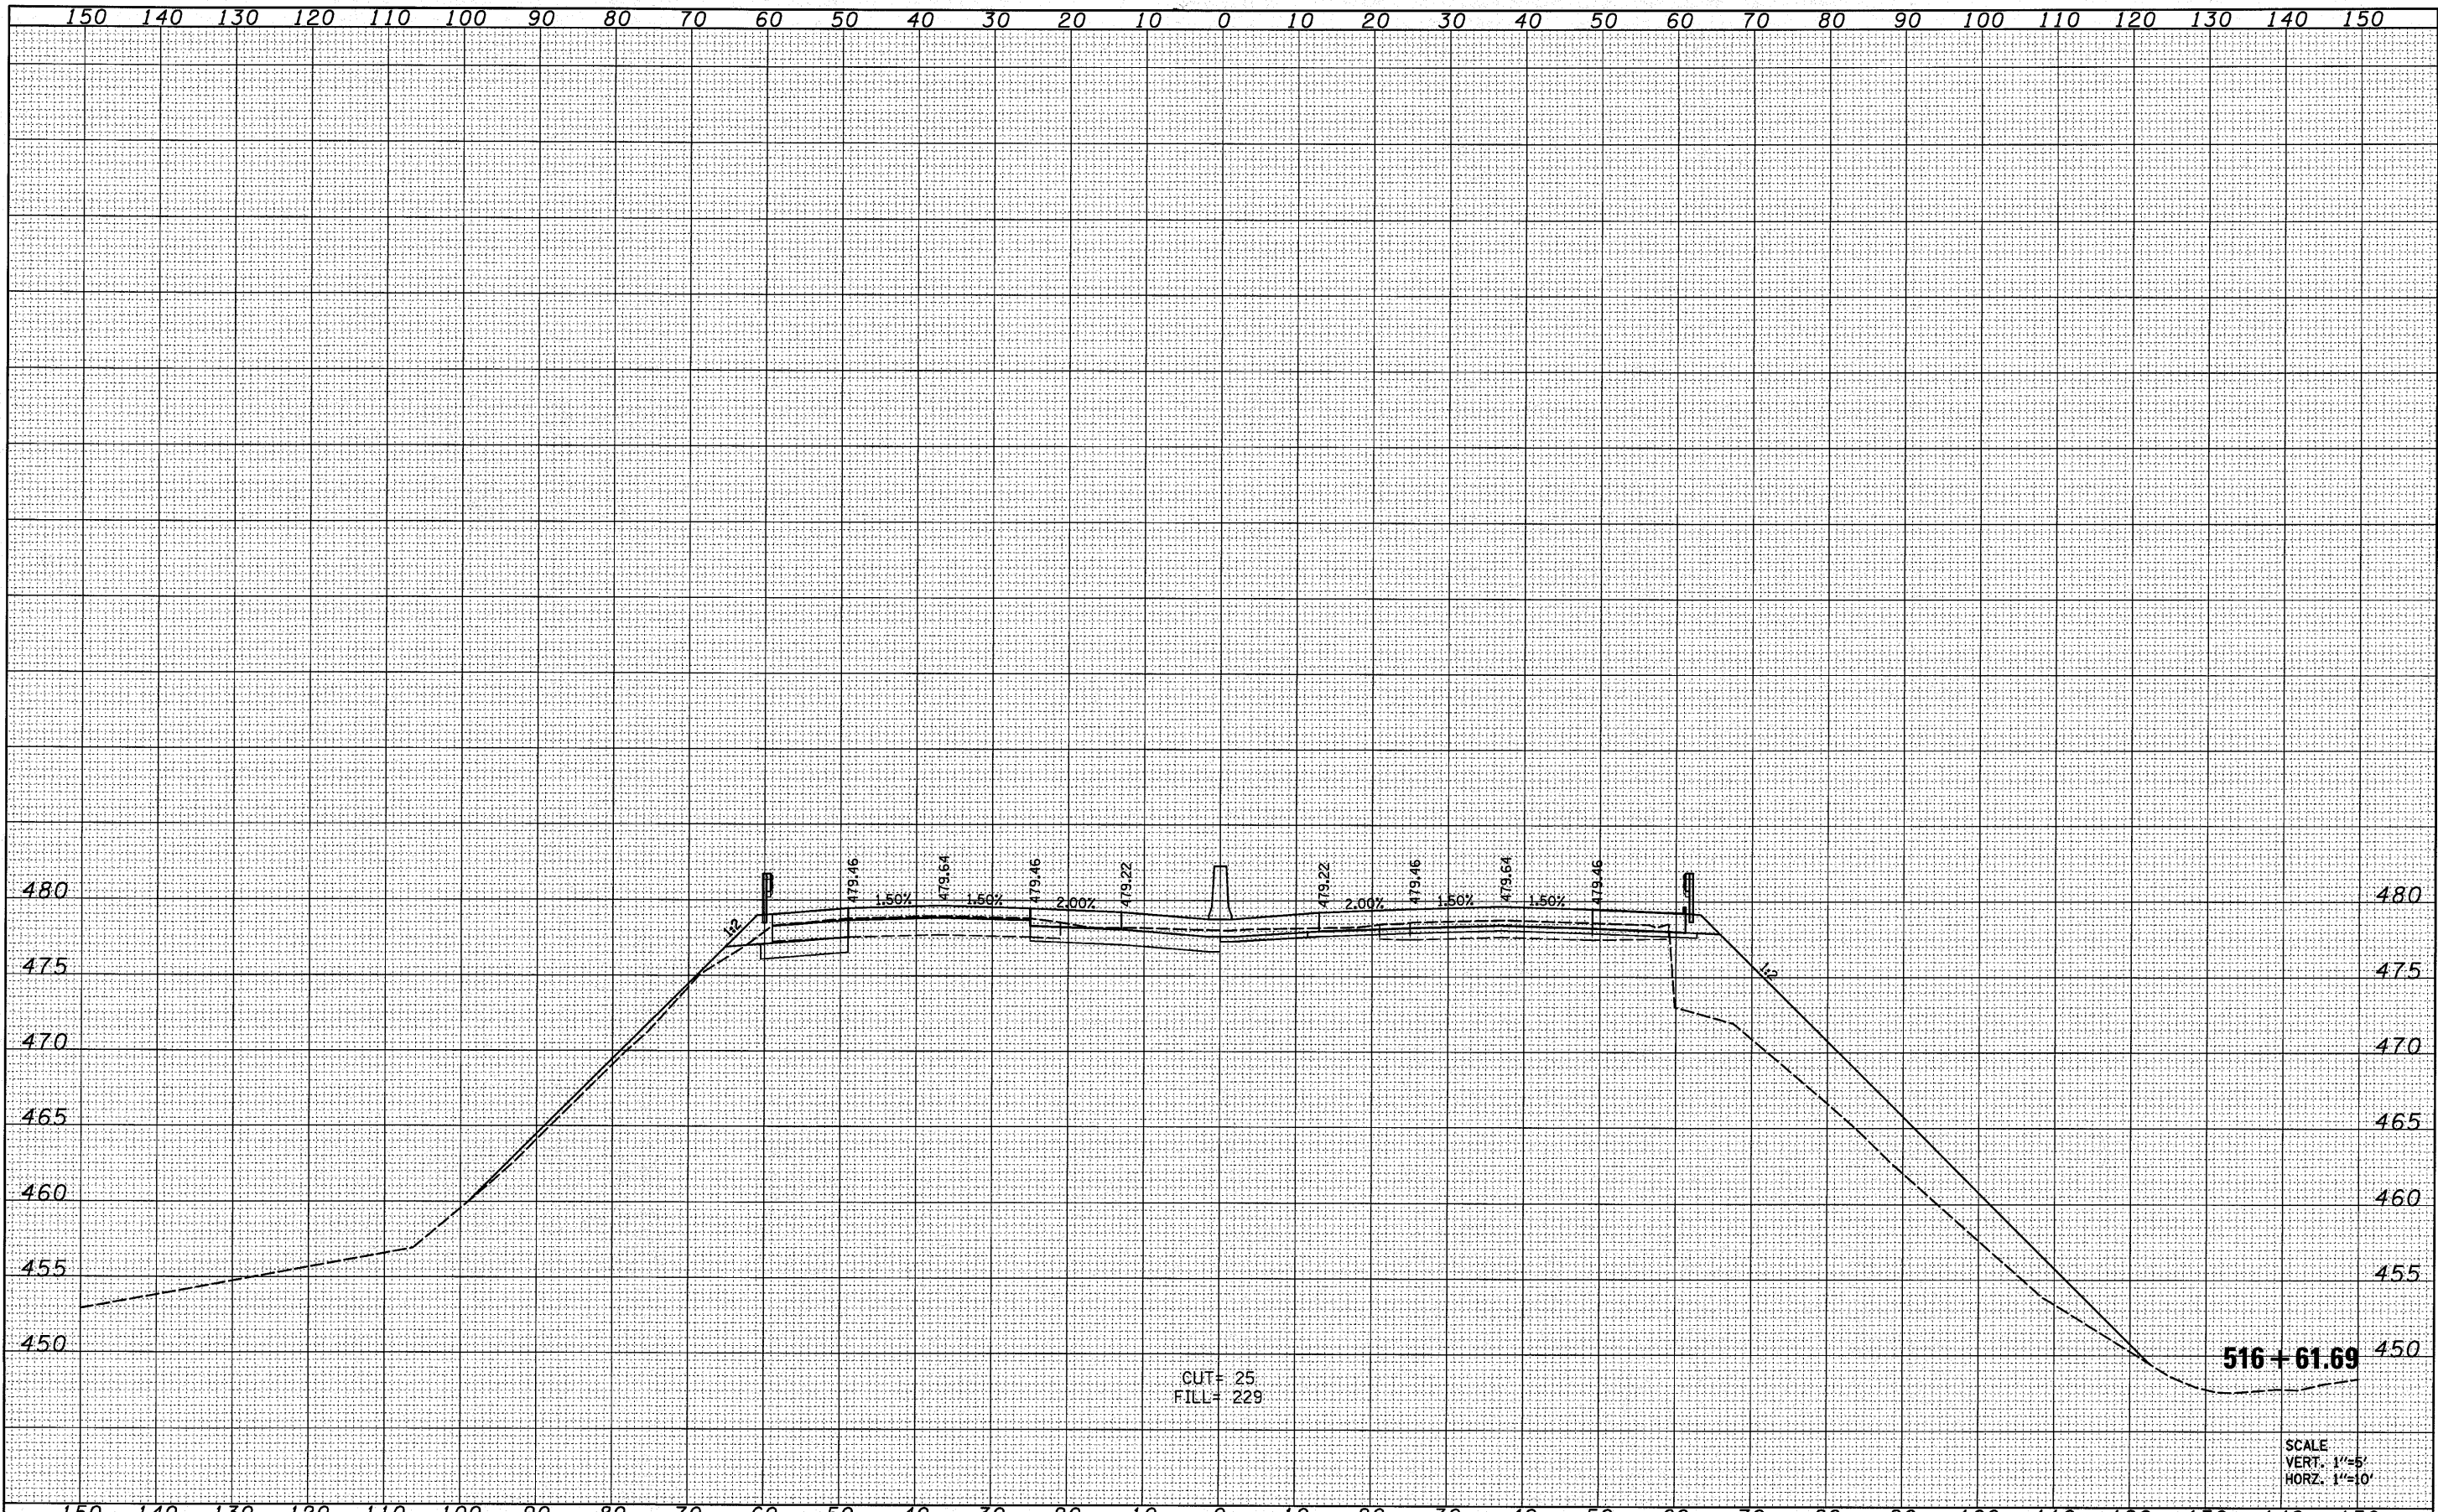

SCALE  
VERT. 1"=5'  
HORZ. 1"=10'

FILE NAME =	USER NAME = default	DESIGNED -	REVISED -	<b>STATE OF ILLINOIS DEPARTMENT OF TRANSPORTATION</b>	<b>CROSS SECTIONS I-57 OVER UNION PACIFIC RAILROAD</b>			F.A.I. RTE.	SECTION	COUNTY	TOTAL SHEETS	SHEET NO.
H:\P\25066p2\Technical\Production\Civil\Microstation\Sec283VB1\ssht283vb.dgn		DRAWN -	REVISED -		57	(28-3-1)VB-1	FRANKLIN	98	87			
PLOT SCALE = 10.0000' / IN.		CHECKED -	REVISED -		SCALE: SHEET NO. OF SHEETS STA. 516+61.69 TO STA. 516+61.69			CONTRACT NO. 78068				
PLOT DATE = 8/13/2010		DATE -	REVISED -		FED. ROAD DIST. NO.		ILLINOIS FED. AID PROJECT					