


DATE	
BY	
FINAL SURVEY	
SURVEYED	
PLOTTED	
NOTE BOOK	
AREAS CHECKED	
NO.	

DATE	
BY	
ORIGINAL SURVEY	
SURVEYED	
PLOTTED	
NOTE BOOK	
AREAS CHECKED	
NO.	

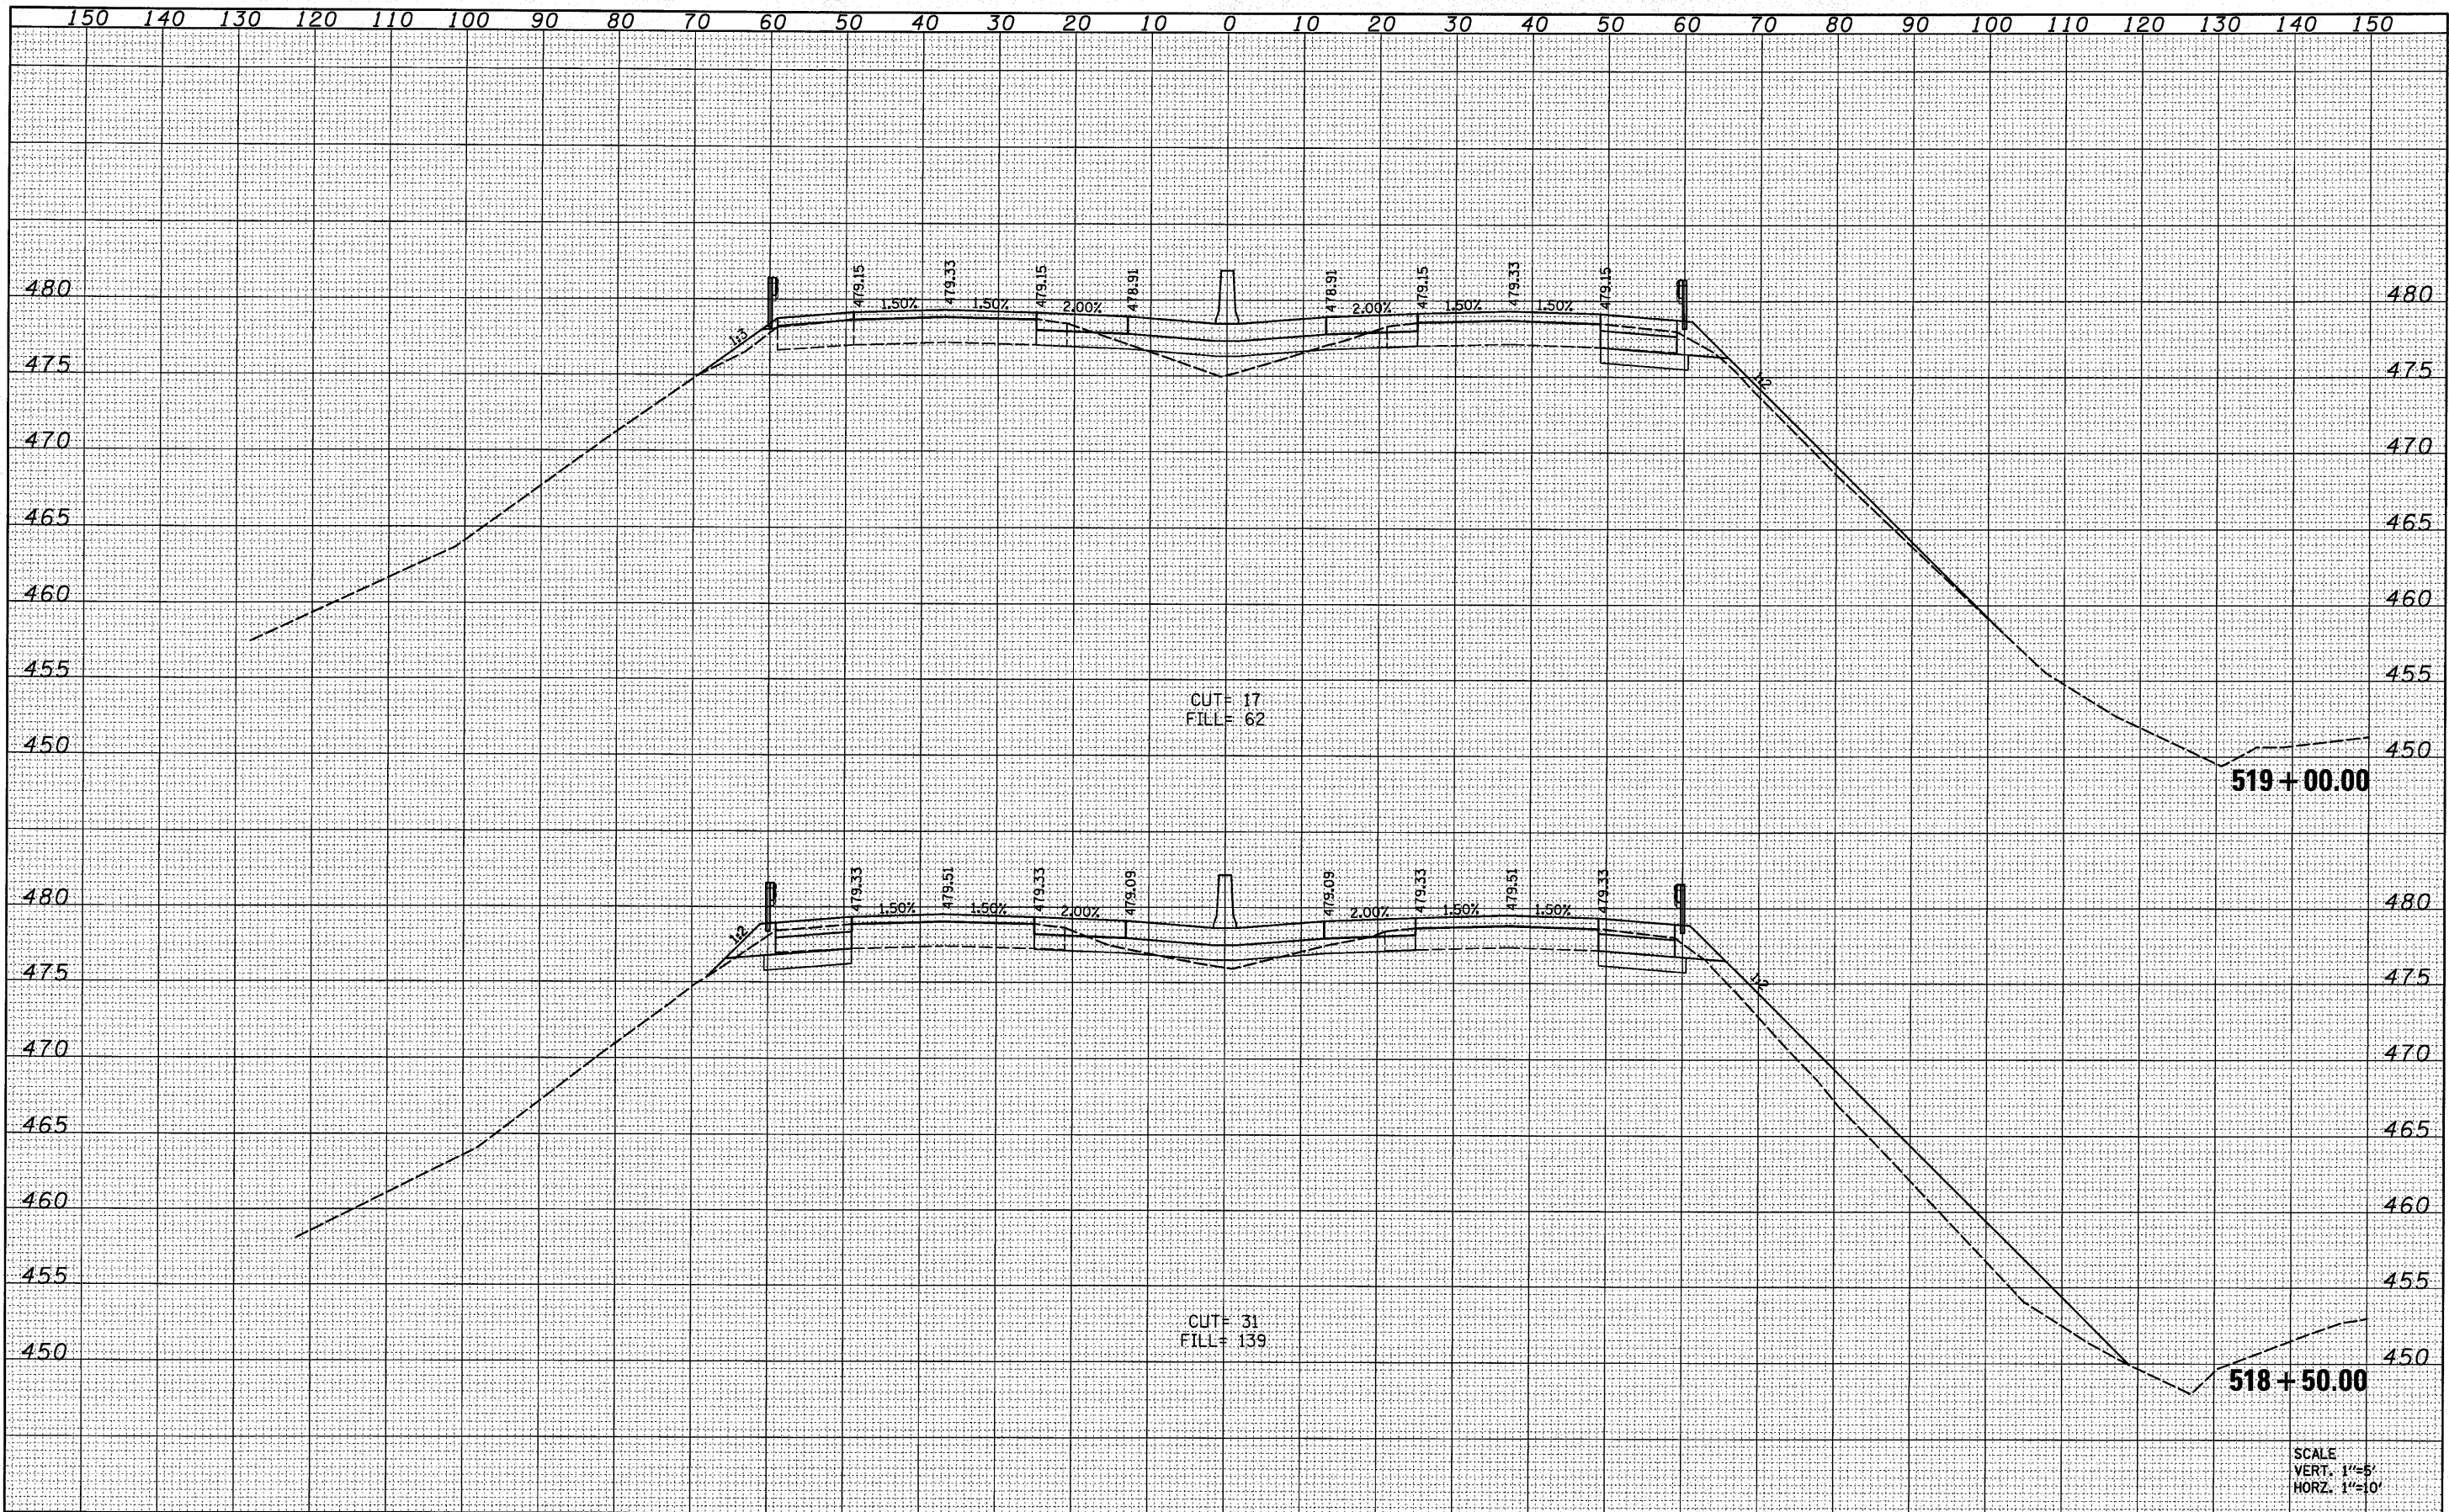

SCALE
VERT. 1"=5'
HORZ. 1"=10'

FILE NAME =	USER NAME = default	DESIGNED -	REVISED -	STATE OF ILLINOIS DEPARTMENT OF TRANSPORTATION	CROSS SECTIONS I-57 OVER UNION PACIFIC RAILROAD		F.A.I. RTE.	SECTION	COUNTY	TOTAL SHEETS	SHEET NO.
H:\P\25866p2\Technical\Production\Civil\Microstation\Sec283VB1\ssht283vb.dgn		DRAWN -	REVISED -		57	(28-3-IJB-1)	FRANKLIN	98	89		
PLOT SCALE = 10.0000' / IN.		CHECKED -	REVISED -		SCALE: SHEET NO. OF SHEETS STA. 518+50 TO STA. 519+00		FED. ROAD DIST. NO.		ILLINOIS FED. AID PROJECT		
PLOT DATE = 8/13/2010		DATE -	REVISED -		CONTRACT NO. 78068						