
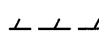








REMOVAL PLAN

LEGEND


	PAVEMENT REMOVAL		GUARDRAIL REMOVAL
	HMA SURFACE REMOVAL - BUTT JOINT		PVMT MKR REFLECTOR TO BE REMOVED
	PAVEMENT BREAKING		TREE REMOVAL
	PAVED SHLDR REMOVAL		

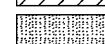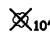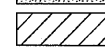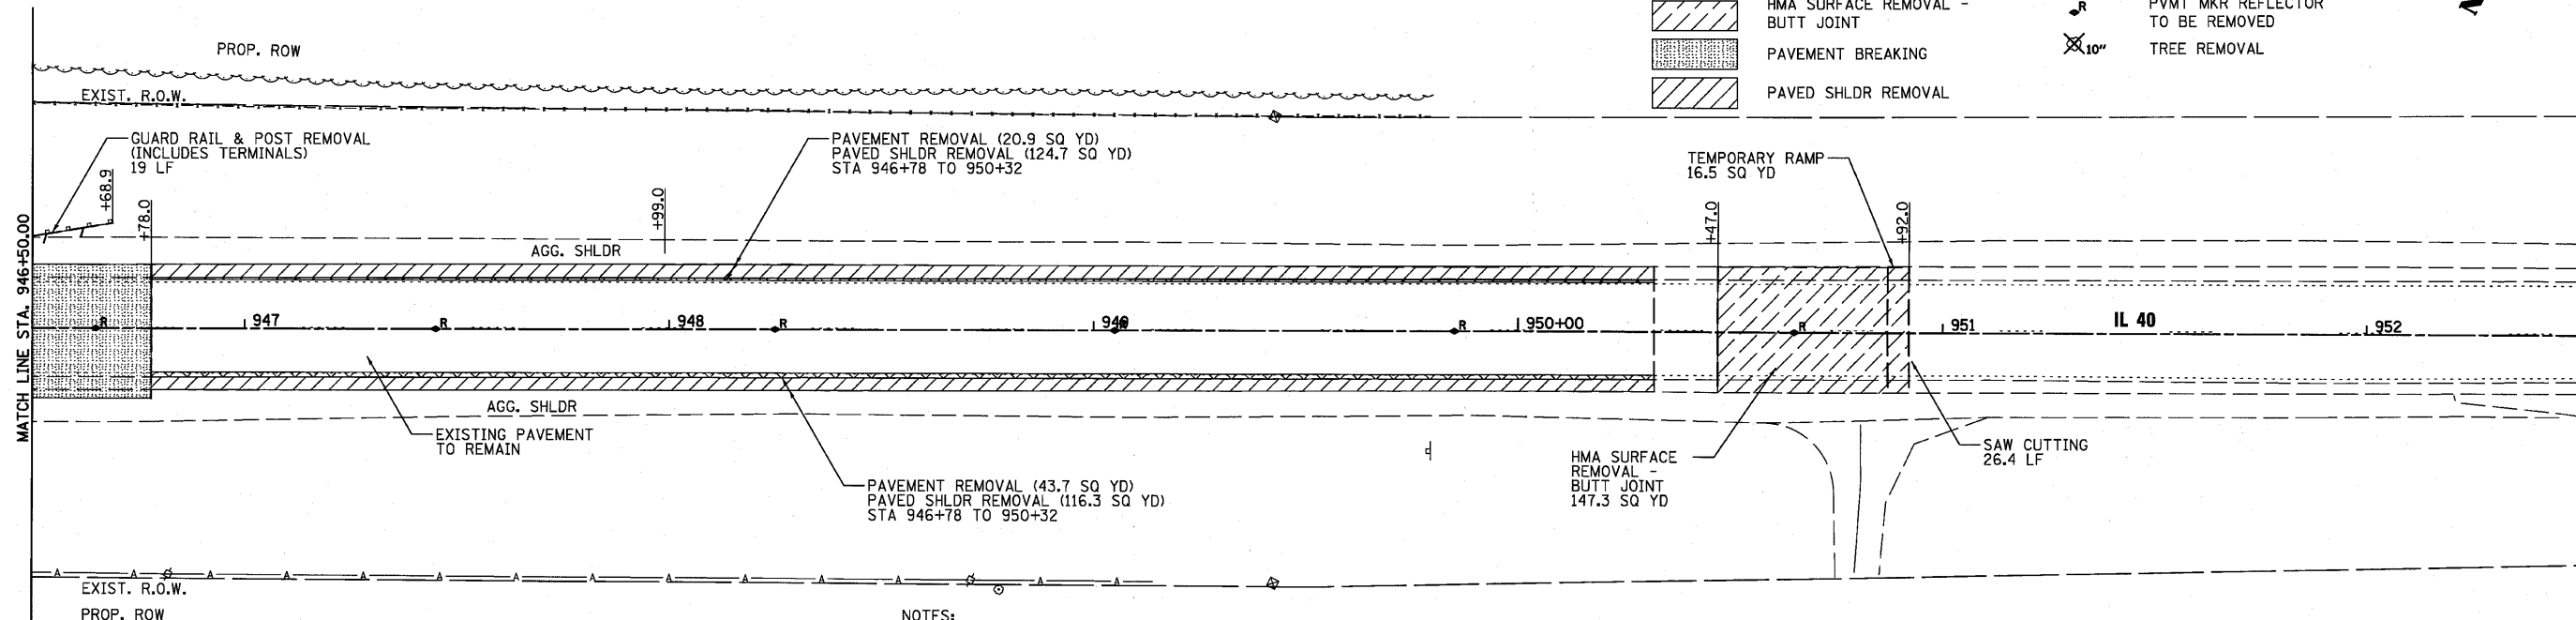

NOTES:

- HMA SURFACE REMOVAL - BUTT JOINT AND TEMPORARY RAMP ARE NOT TO BE COMPLETED UNTIL SURFACE COURSE CONSTRUCTION IN STAGE 3.
- SAWCUT WILL NOT BE MEASURED SEPARATELY FOR PAYMENT BUT SHALL BE CONSIDERED IN THE APPLICABLE REMOVAL ITEM.

GRAPHIC SCALE

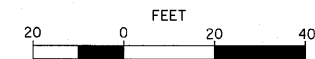

FILE NAME = P:\CIBBEL WEST Projects\2009\124106_W09_IL48\CV1\Drawn\Shx\12284854-ah-trrem2.dgn



USER NAME = #USER#	DESIGNED -	REVISED -
DRAWN -	REVISIONS -	
CHECKED -	REVISIONS -	
PLOT DATE = 8/2/2010	DATE - 8/6/10	REVISED -

**STATE OF ILLINOIS
DEPARTMENT OF TRANSPORTATION**

REMOVAL PLAN

SCALE: SHEET NO. 23 OF 90 SHEETS STA. TO STA.

F.A. RTE.	SECTION	COUNTY	TOTAL SHEETS	SHEET NO.
646	BBR-1	WHITESIDE	90	23
CONTRACT NO. 84854				
FED. ROAD DIST. NO. 2 ILLINOIS FED. AID PROJECT				