



# STAGE 2

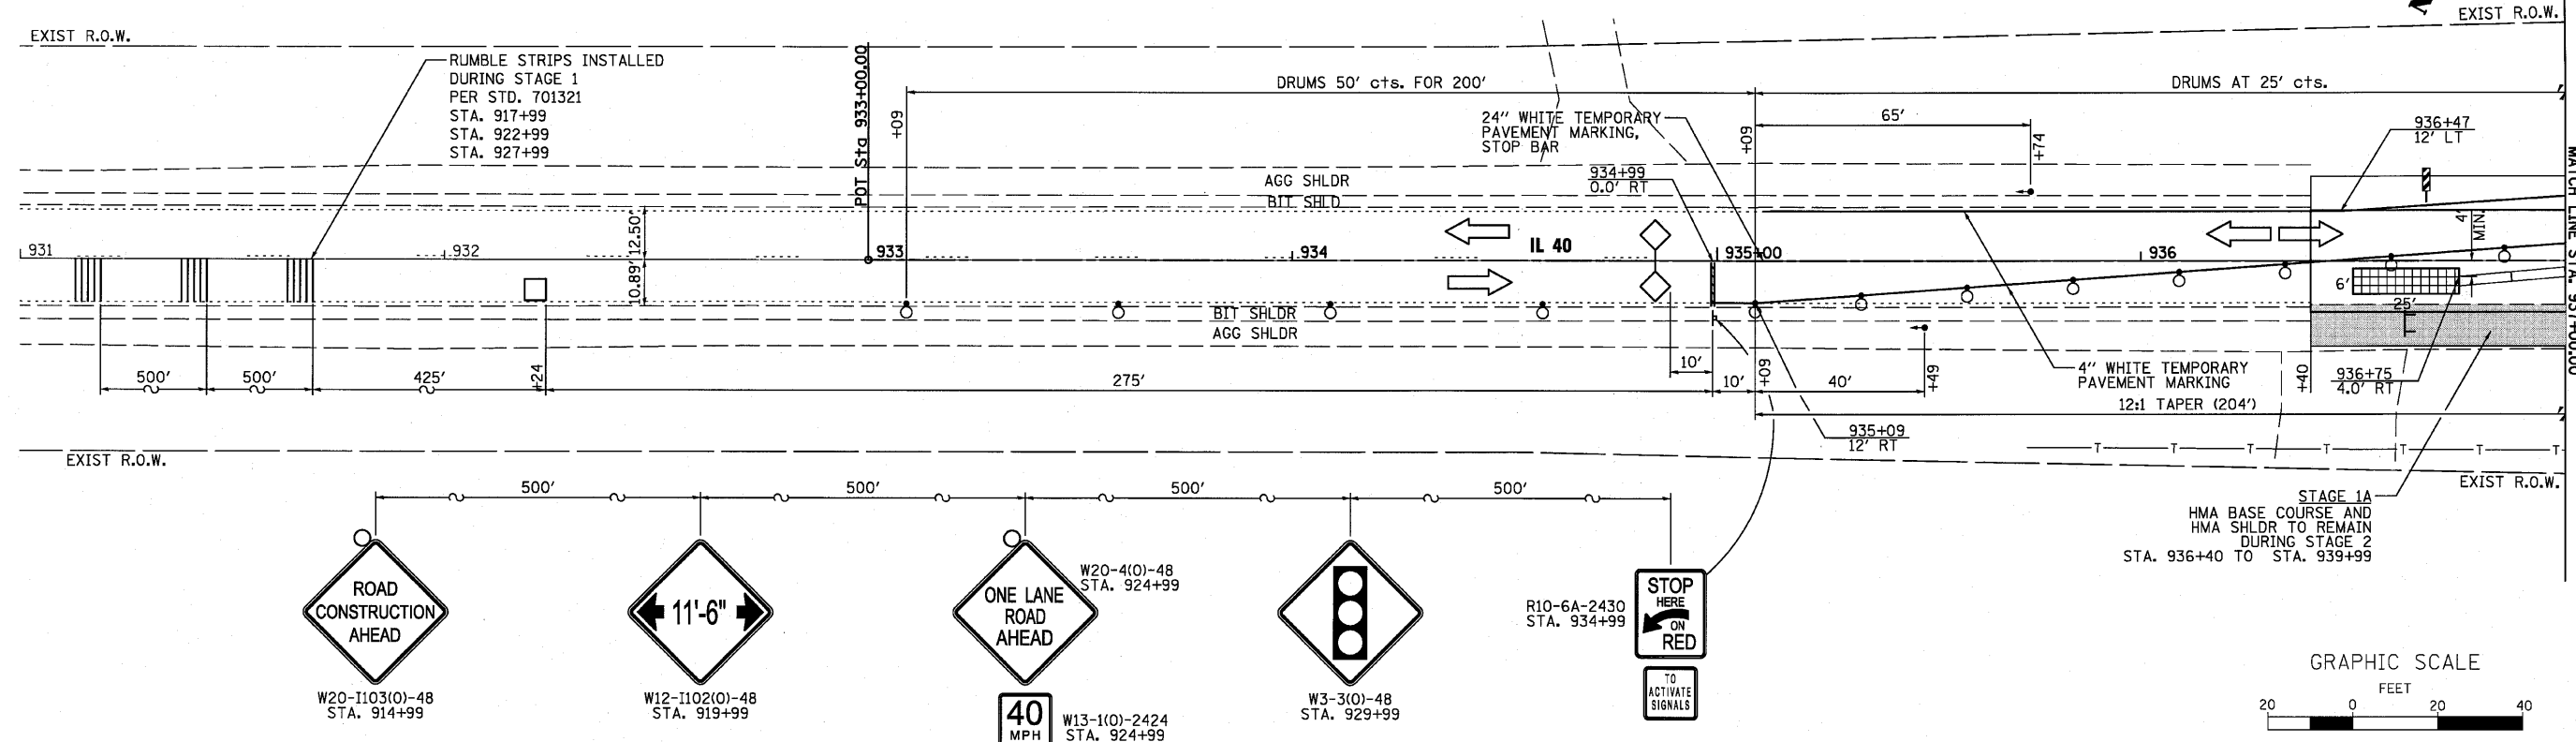

# STAGE 2

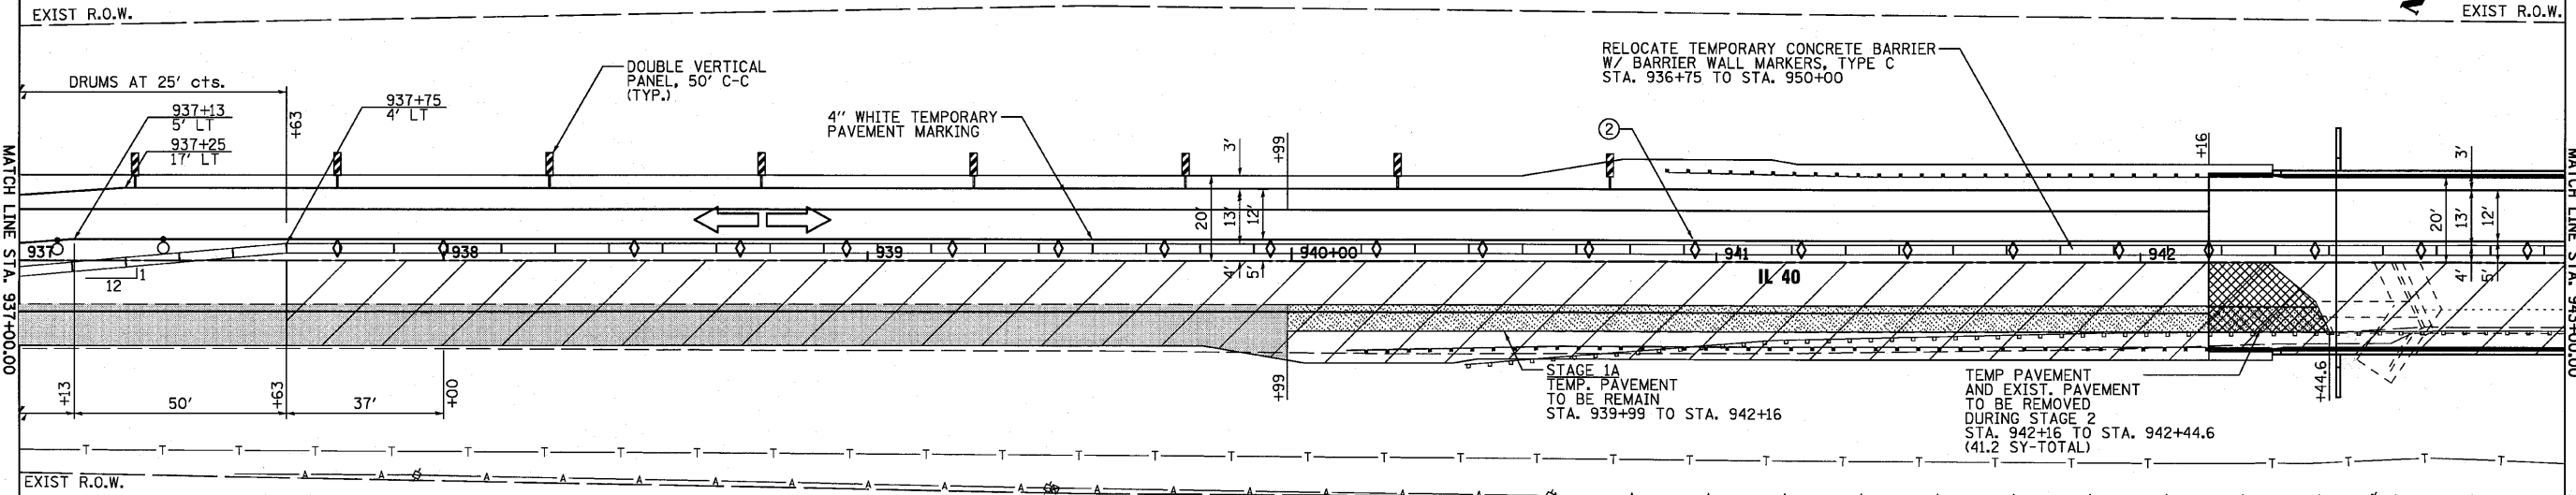

- LEGEND**
- WORK ZONE
  - TYPE III BARRICADE WITH FLASHING LIGHT
  - DETECTOR LOOPS
  - IMPACT ATTENUATOR
  - HMA BASE COURSE WIDENING / HMA SHLDR - STAGE 1
  - TEMPORARY PAVEMENT
  - SIGN (WORK ZONE)
  - DRUM WITH STEADY BURN LIGHT OR BARRICADE
  - TEMPORARY CONCRETE BARRIER
  - DOUBLE VERTICAL PANEL
  - CRYSTAL BIDIRECTIONAL BARRIER WALL / GUARDRAIL MARKER
  - TEMPORARY TRAFFIC SIGNAL
  - PERMANENT PAVEMENT MARKING REMOVAL

- STAGING PLAN NOTES:**
- ① TYPE III BARRICADE TO BE PLACED WHEN NO WORK IS BEING PERFORMED.
  - ② BARRIER WALL/GUARDRAIL MARKERS AT 25' CTS. SEE STANDARDS 704001 & 635011.
  - ③ WHEN TEMP. BRIDGE RAIL IS SPECIFIED, IT SHALL BE CONNECTED TO THE TEMP. CONC. BARRIER USING TRAFFIC BARRIER TERMINAL TYPE II.

- GENERAL NOTES:**
1. SEE IDOT STANDARD 701321, LANE CLOSURE, 2L, 2W, BRIDGE REPAIR WITH BARRIER FOR ADDITIONAL INFORMATION.
  2. SEE MOT TYPICAL SECTIONS FOR ADDITIONAL INFORMATION.
  3. TYPE C MARKERS FOR TEMPORARY BARRIER WALL WILL NOT BE MEASURED SEPARATELY FOR PAYMENT BUT SHALL BE CONSIDERED INCLUDED IN THE UNIT COST OF TEMPORARY BARRIER WALL.

FILE NAME = F:\CIBEL\WEST Projects\2009\12108L\W01\_IL40\Civil\04\SH\A\2008\854-shr-staging2-1.dgn

**WILLS BURKE KELSEY ASSOCIATES LTD.**  
 116 West Main Street, Suite 201  
 St. Charles, Illinois 60174  
 (630) 443-7755

USER NAME = #USER#	DESIGNED -	REVISED -
PLOT SCALE =	DRAWN -	REVISED -
PLOT DATE = 8/2/2010	CHECKED -	REVISED -
	DATE - 8/6/10	REVISED -

**STATE OF ILLINOIS  
DEPARTMENT OF TRANSPORTATION**

**MAINTENANCE OF TRAFFIC  
STAGE 2**

SCALE: SHEET NO. 29 OF 90 SHEETS STA. TO STA.

F.A.P. RTE. 646	SECTION 8BR-1	COUNTY WHITESIDE	TOTAL SHEETS 90	SHEET NO. 29
CONTRACT NO. 84854				
FED. ROAD DIST. NO. 2 ILLINOIS FED. AID PROJECT				