

STATE OF ILLINOIS  
DEPARTMENT OF TRANSPORTATION

WEST CURB LINE

Location	Station	Offset	Theoretical Grade Elevations
Bk. N. Abut.	944+68.63	-20.00	663.45
A3	944+78.63	-20.00	663.52
A4	944+88.63	-20.42	663.58
End N. Appr. Slab	944+98.63	-20.42	663.65

WEST EDGE OF PAVEMENT

Location	Station	Offset	Theoretical Grade Elevations
Bk. N. Abut.	944+68.63	-12.00	663.62
A3	944+78.63	-12.00	663.68
A4	944+88.63	-12.00	663.76
End N. Appr. Slab	944+98.63	-12.00	663.83

☉ ROADWAY, P.G. & STAGE CONSTRUCTION JOINT


Location	Station	Offset	Theoretical Grade Elevations
Bk. N. Abut.	944+68.63	0.00	663.80
A3	944+78.63	0.00	663.87
A4	944+88.63	0.00	663.95
End N. Appr. Slab	944+98.63	0.00	664.02

EAST EDGE OF PAVEMENT

Location	Station	Offset	Theoretical Grade Elevations
Bk. N. Abut.	944+68.63	12.00	663.62
A3	944+78.63	12.00	663.68
A4	944+88.63	12.00	663.76
End N. Appr. Slab	944+98.63	12.00	663.83

EAST CURB LINE

Location	Station	Offset	Theoretical Grade Elevations
Bk. N. Abut.	944+68.63	20.00	663.45
A3	944+78.63	20.00	663.52
A4	944+88.63	20.42	663.58
End N. Appr. Slab	944+98.63	20.42	663.65

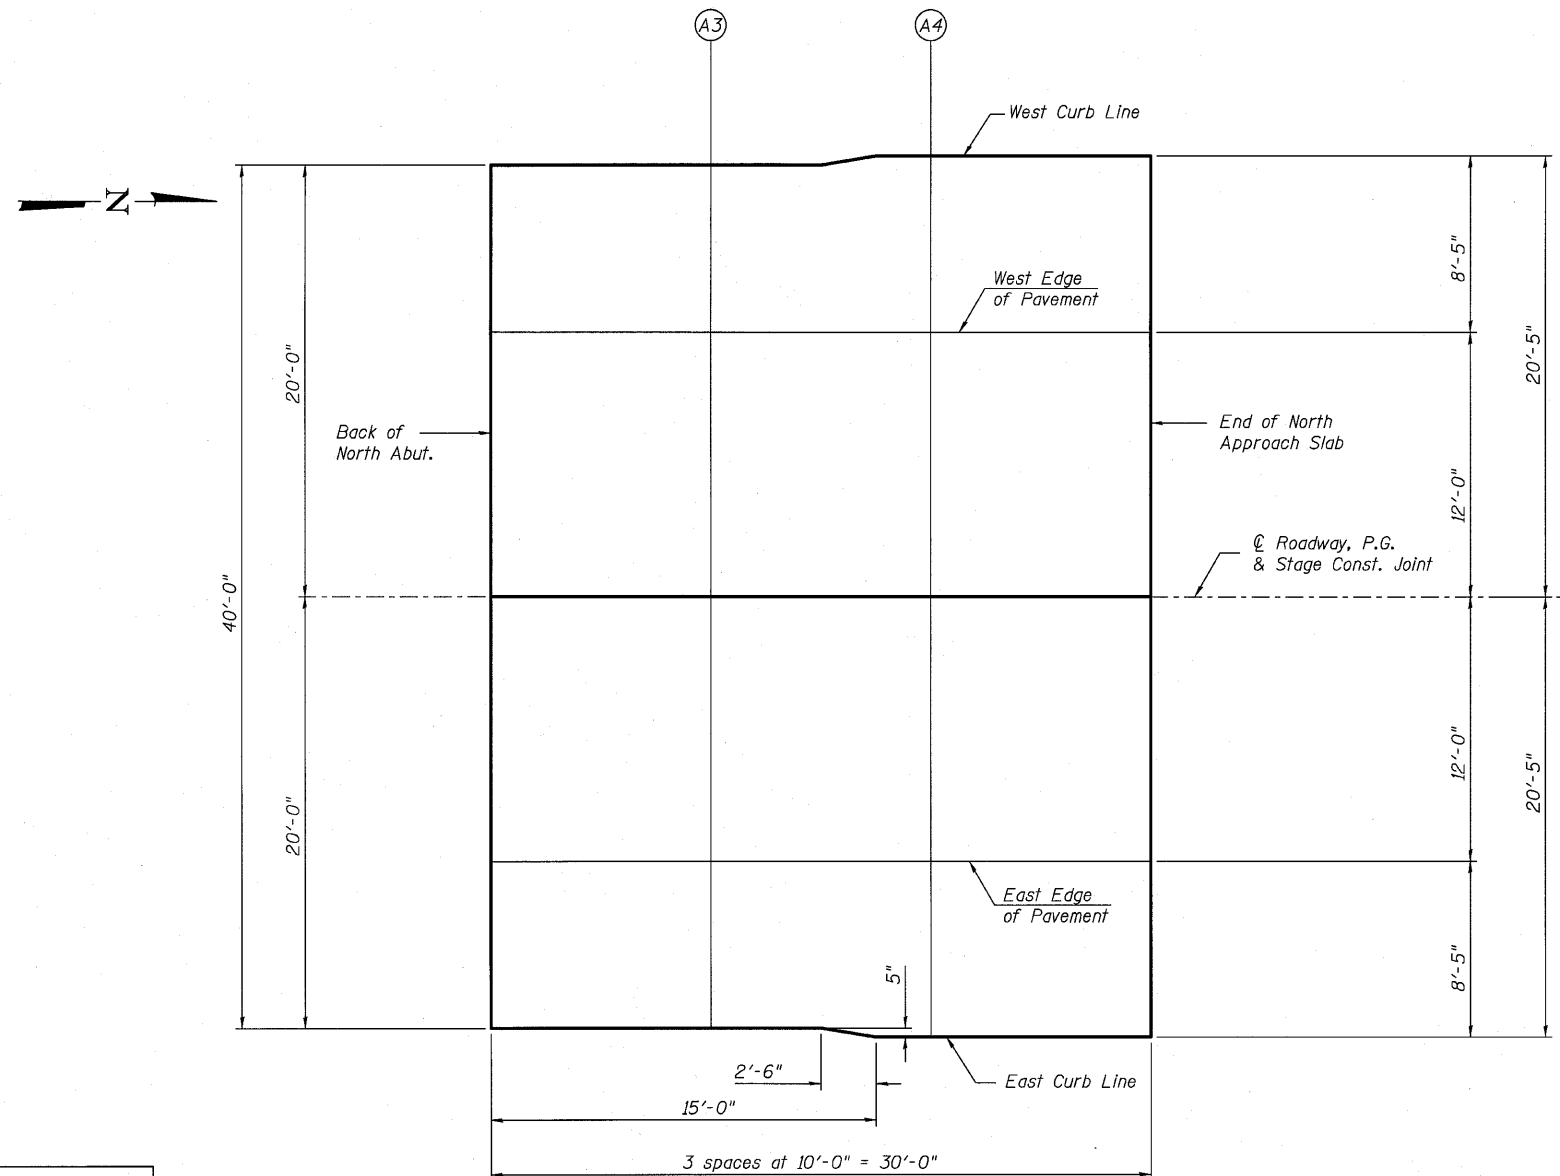

PLAN

TOP OF NORTH APPROACH  
SLAB ELEVATIONS  
STRUCTURE NO. 098-0117

DESIGNED -	AEU
CHECKED -	MH/DLS
DRAWN -	AWH
CHECKED -	AEU

**WILLS BURKE KELSEY ASSOCIATES LTD.**  
116 West Main Street, Suite 201  
St. Charles, Illinois 60174  
(630) 443-7755

SHEET NO. 9  
26 SHEETS

F.A.P. RTE.	SECTION	COUNTY	TOTAL SHEETS	SHEET NO.
646	8BR-1	WHITESIDE	90	43
ILLINOIS FED. AID PROJECT			CONTRACT NO. 84854	