


FINAL SURVEY	DATE
NOTED	
NOTED	
NOTED	
NOTED	

ORIGINAL SURVEY	DATE
NOTED	
NOTED	
NOTED	
NOTED	

FILE NAME = P:\CBBEL WEST Projects\2009\12\10\2009_12_10\1094\1094.dgn

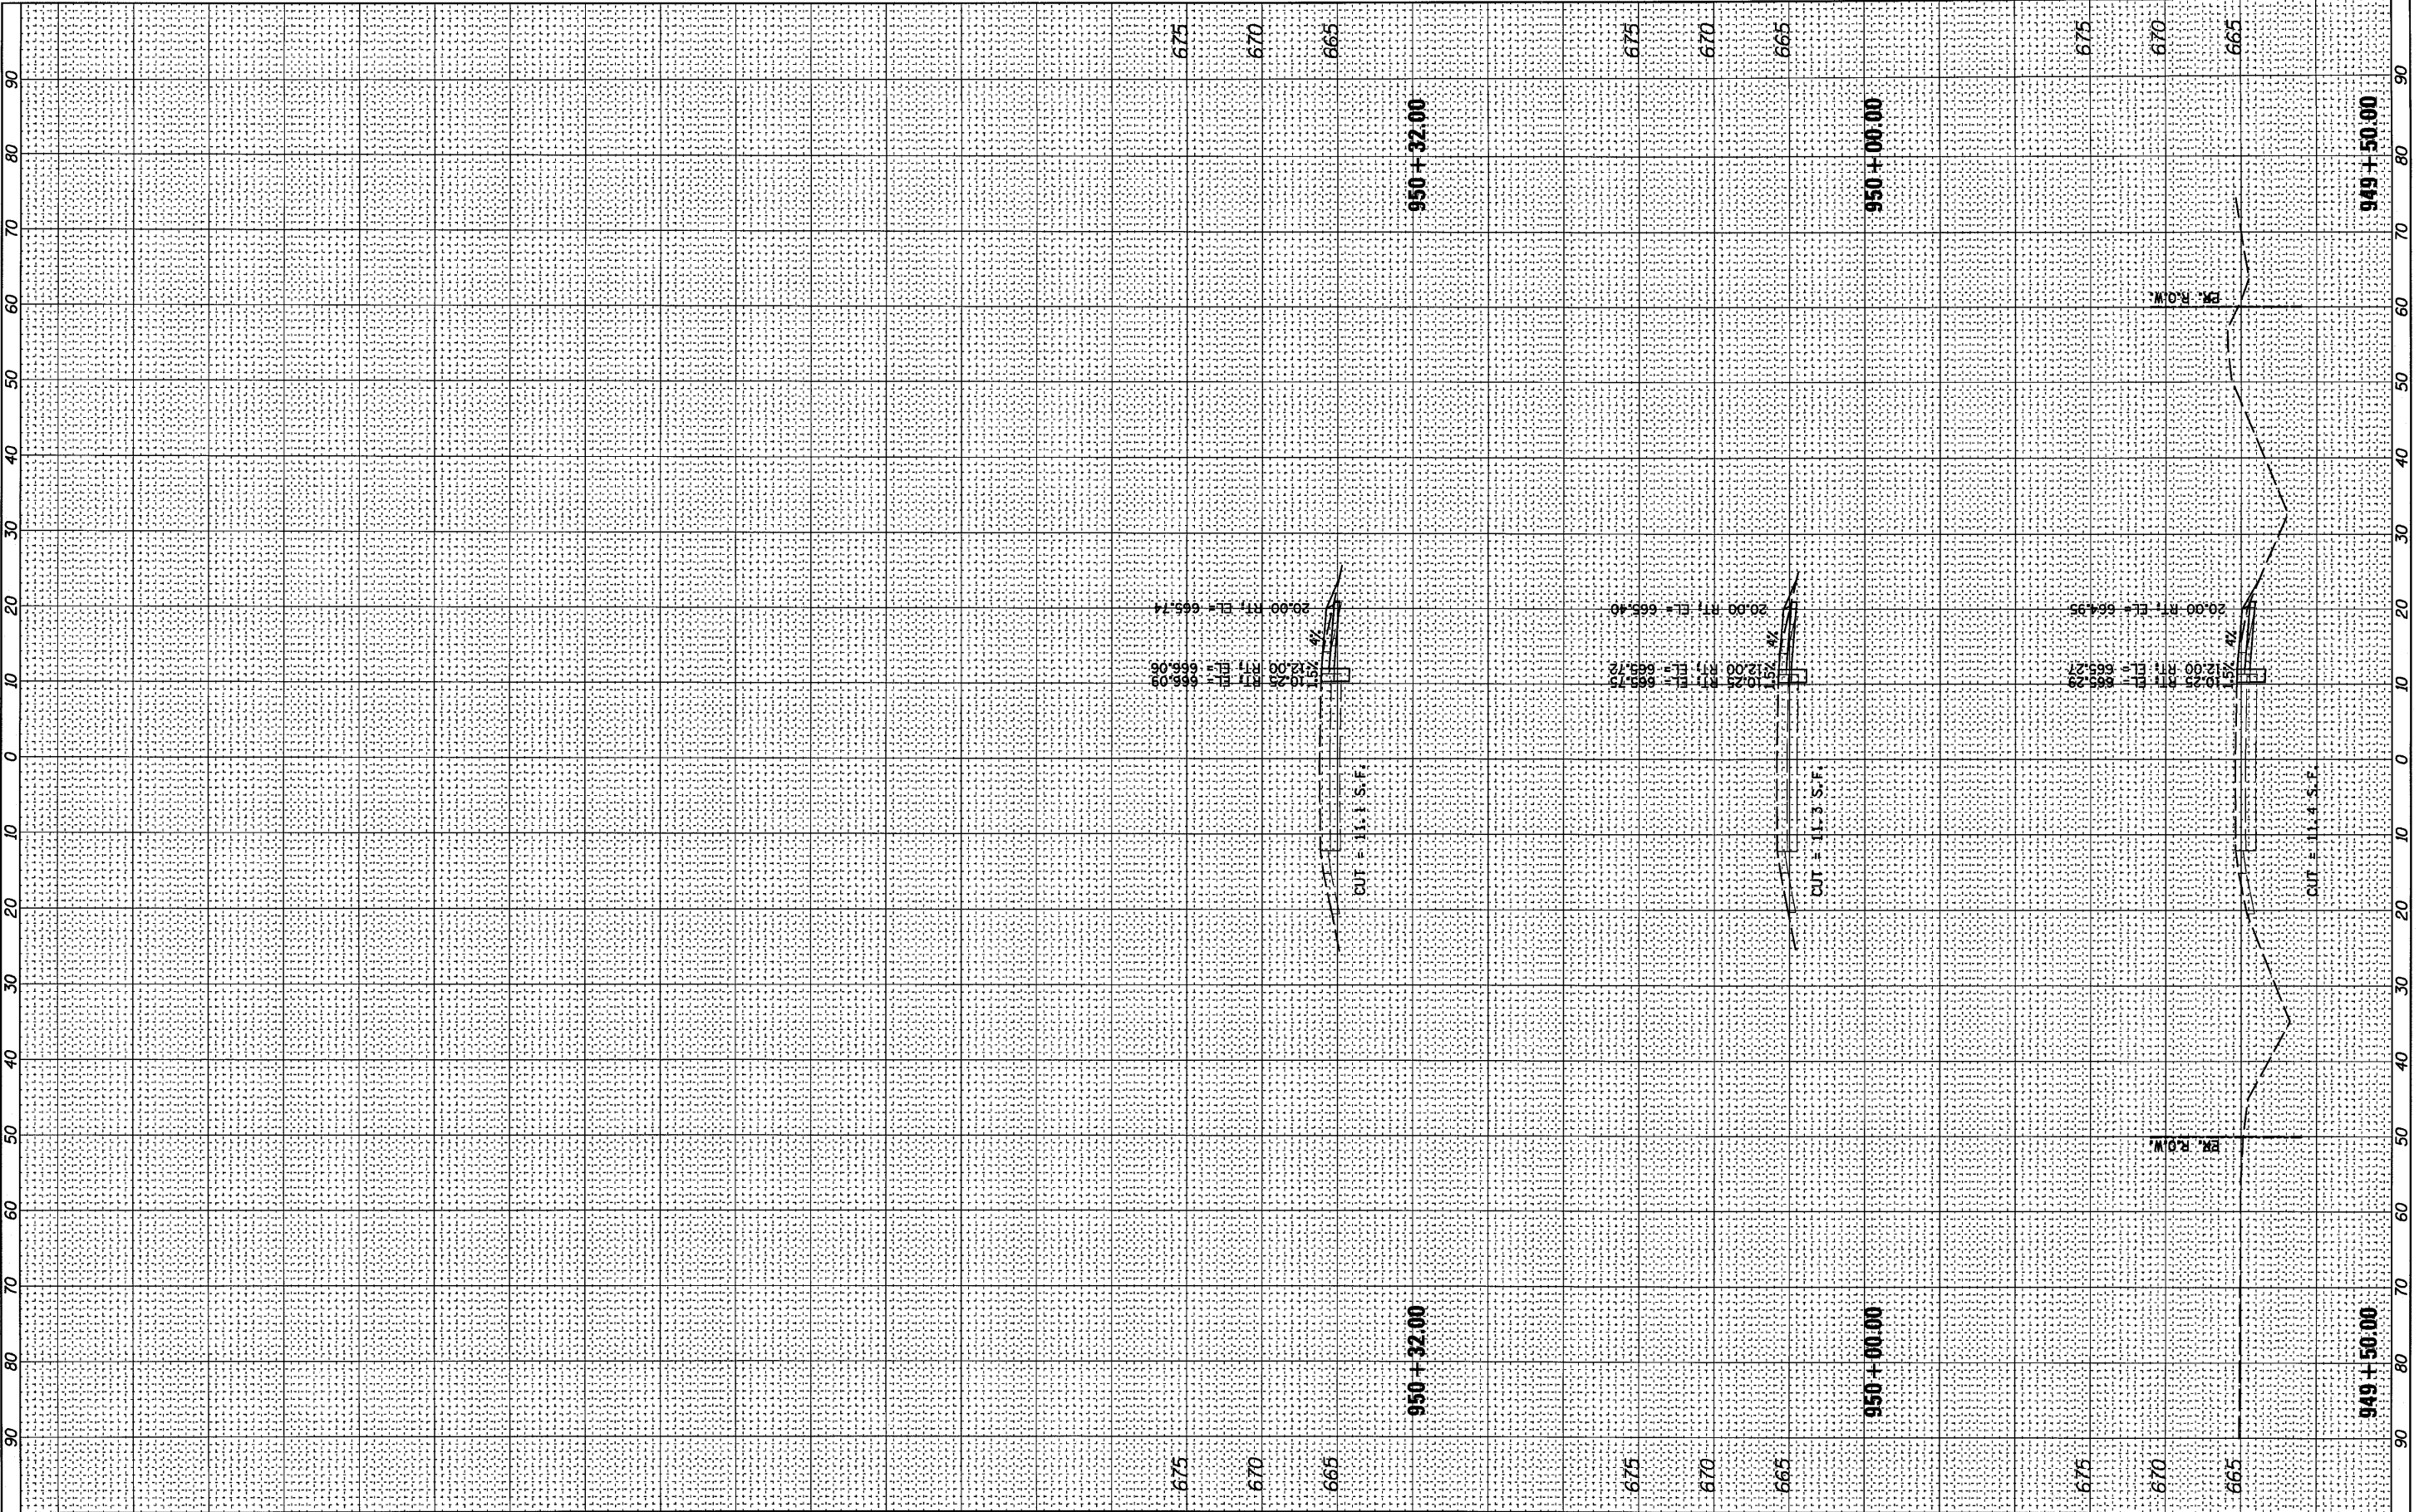

WBK WILLS BURKE KELSEY ASSOCIATES LTD.
 116 West Main Street, Suite 201
 St. Charles, Illinois 60174
 (630) 443-7755

USER NAME = #USER*	DESIGNED - KMA	REVISED -
PLOT SCALE = 1"=10'H, 1"=5'V	DRAWN - KMA	REVISED -
PLOT DATE = 8/2/2010	CHECKED - PJF	REVISED -
	DATE - 8/6/10	REVISED -

STATE OF ILLINOIS
DEPARTMENT OF TRANSPORTATION

CROSS SECTIONS - STAGE 1
ILLINOIS ROUTE 40 OVER ELKHORN CREEK

SCALE: 1"=10'H, 1"=5'V SHEET NO. OF 90 SHEETS STA. 949+50.00 TO STA. 950+32.00

F.A.P. RTE.	SECTION	COUNTY	TOTAL SHEETS	SHEET NO.
646	BBR-1	WHITESIDE	90	84
CONTRACT NO. 84854				
FED. ROAD DIST. NO. 2 ILLINOIS FED. AID PROJECT				