


FINAL SURVEY	BY	DATE
REVISIONS		
NOTE BOOK		
TEMPLATE		
AREAS CHECKED		
NO.		

ORIGINAL SURVEY	BY	DATE
REVISIONS		
NOTE BOOK		
TEMPLATE		
AREAS CHECKED		
NO.		

FILE NAME = P:\CIBBEL WEST Projects\3289\3289\_V2\3289\_V2\_1026\_1075\_11\_16\_10\3289\_V2\_1026\_1075\_11\_16\_10.dwg

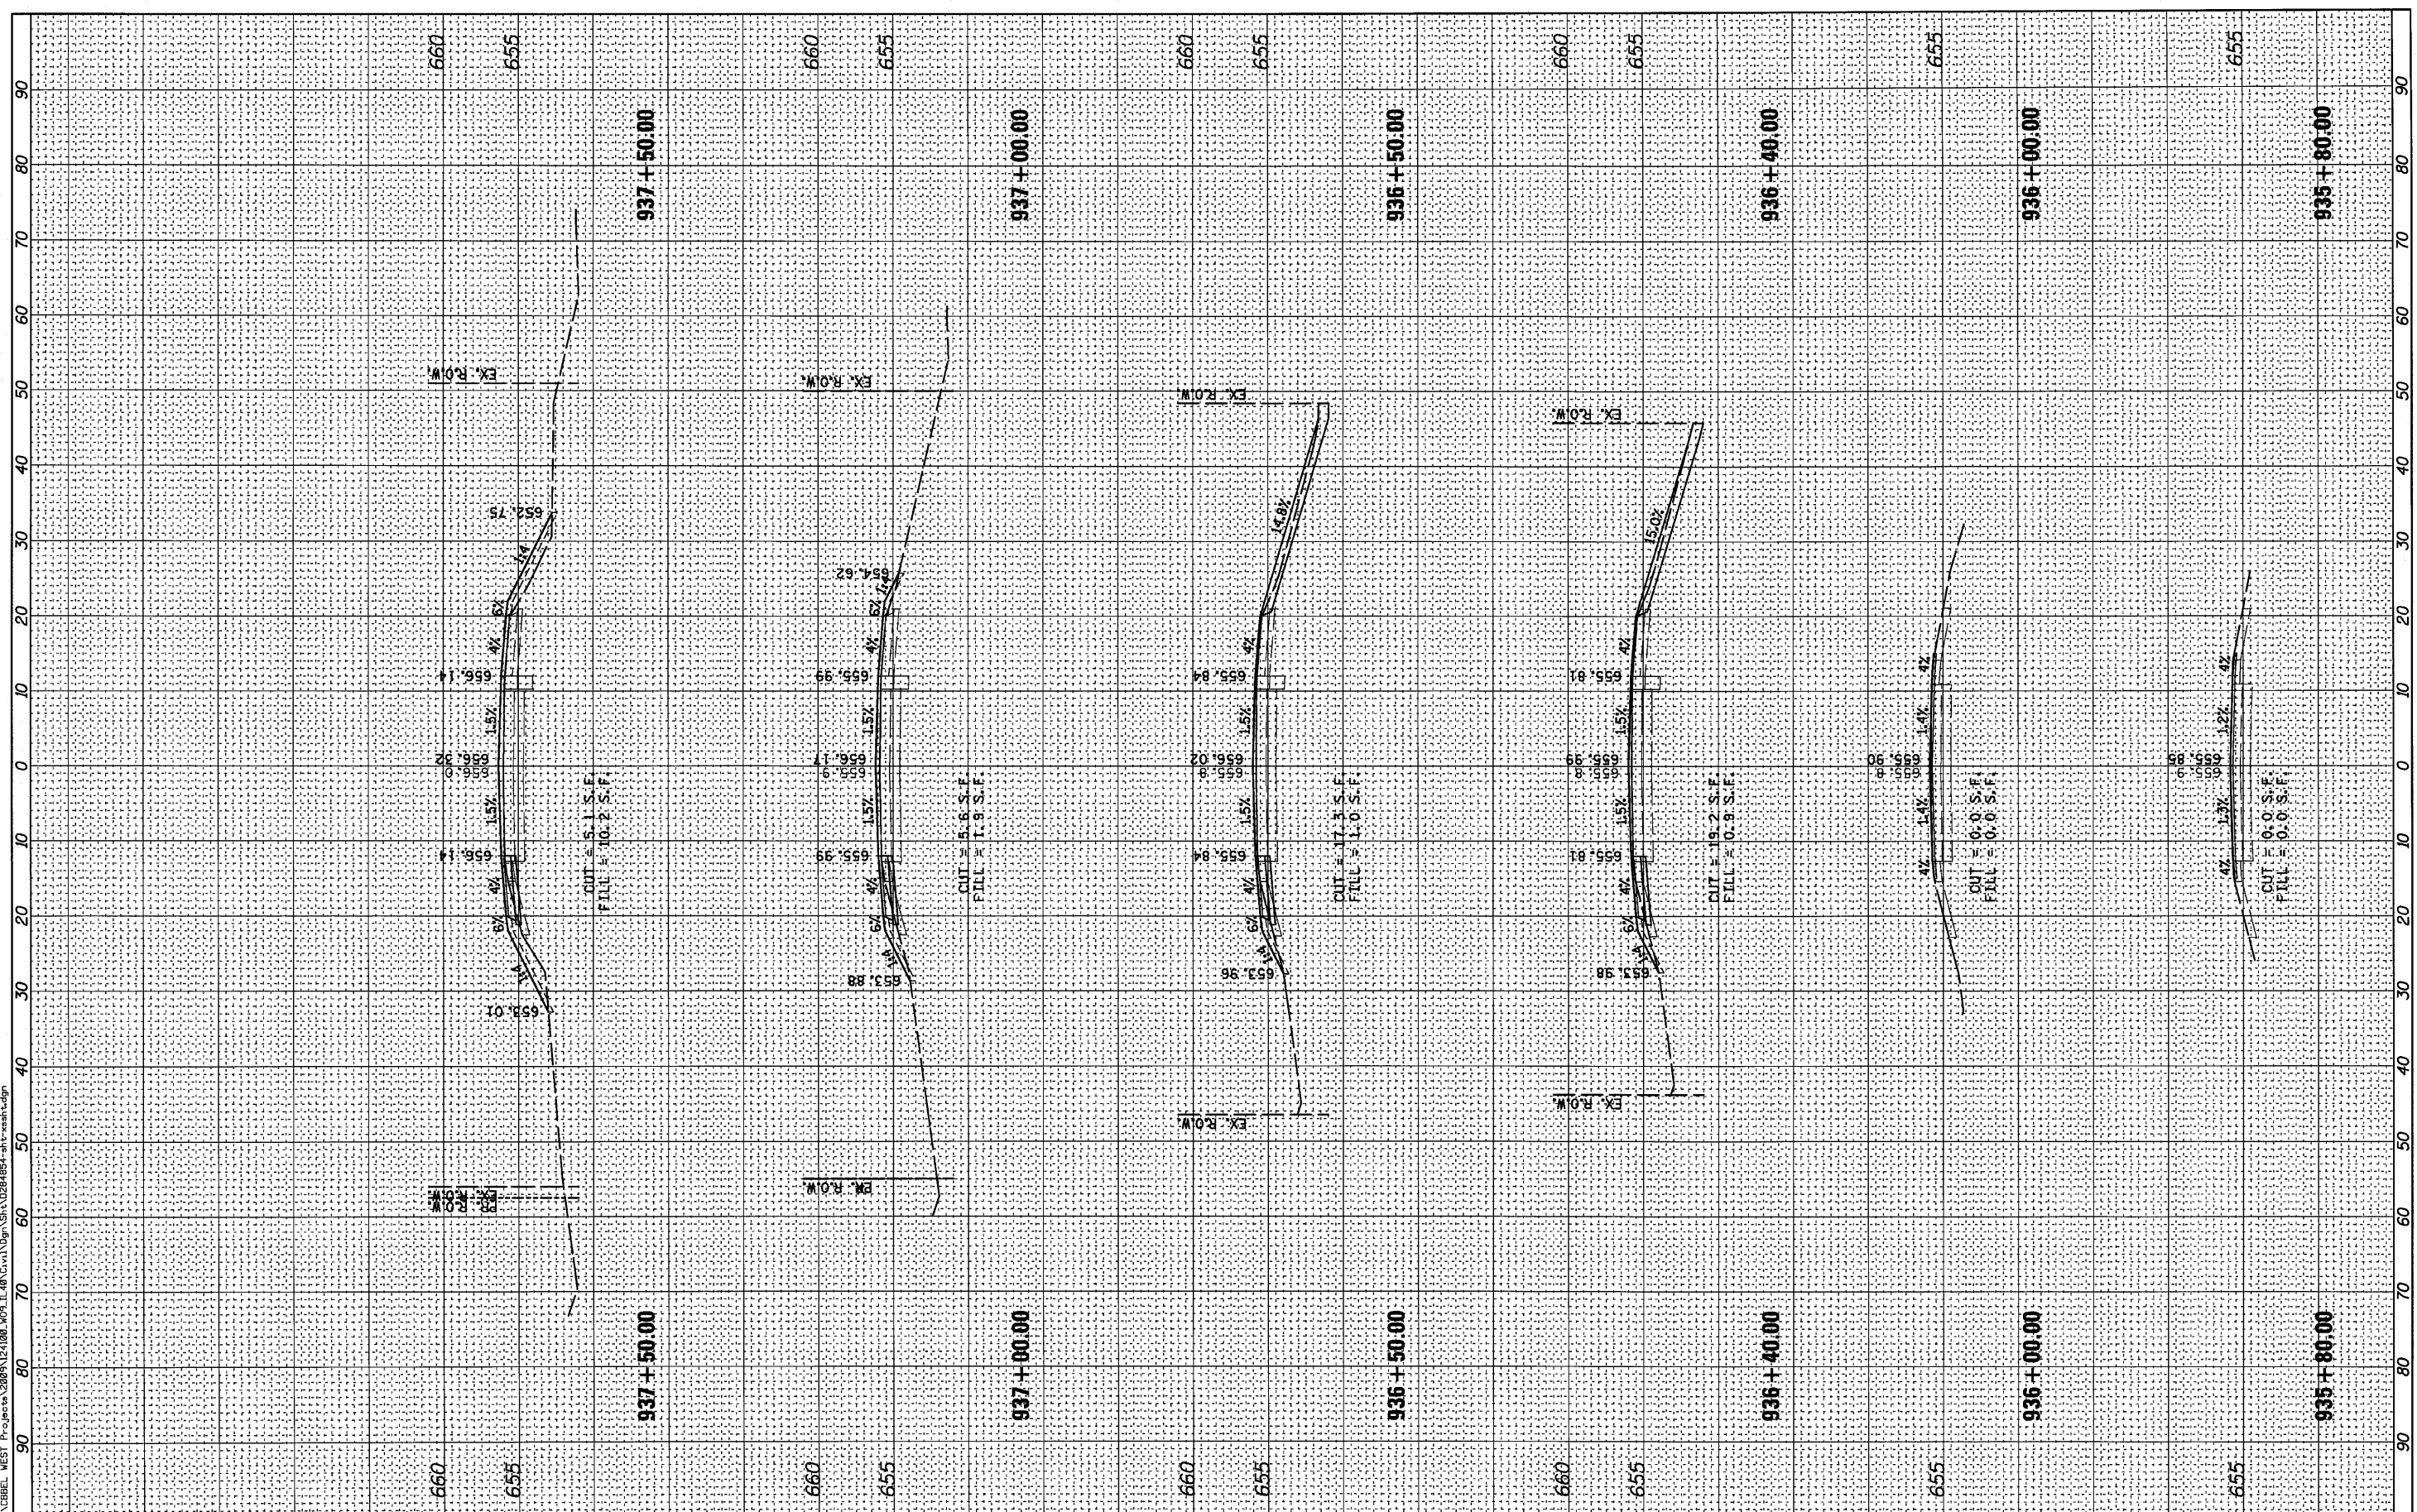

**WILLS BURKE KELSEY ASSOCIATES LTD.**  
 116 West Main Street, Suite 201  
 St. Charles, Illinois 60174  
 (630) 443-7755

USER NAME = *USER*	DESIGNED - KMA	REVISED -
PLOT SCALE = 1"=10'H, 1"=5'V	DRAWN - KMA	REVISED -
PLOT DATE = 8/2/2010	CHECKED - PJF	REVISED -
	DATE - 8/6/10	REVISED -

**STATE OF ILLINOIS**  
**DEPARTMENT OF TRANSPORTATION**

**CROSS SECTIONS**  
**ILLINOIS ROUTE 40 OVER ELKHORN CREEK**

SCALE: 1"=10'H, 1"=5'V SHEET NO. OF 90 SHEETS STA. 935+80.00 TO STA. 937+50.00

F.A.P. RTE.	SECTION	COUNTY	TOTAL SHEETS	SHEET NO.
646	8BR-1	WHITESIDE	90	85
				CONTRACT NO. 84854
FED. ROAD DIST. NO. 2 ILLINOIS FED. AID PROJECT				