


FINAL SURVEY	DATE
SURVEY	BY
NOTE BOOK	
TEMPLATE	
AREAS CHECKED	
AREAS CHECKED	

ORIGINAL SURVEY	DATE
SURVEY	BY
NOTE BOOK	
TEMPLATE	
AREAS CHECKED	
AREAS CHECKED	

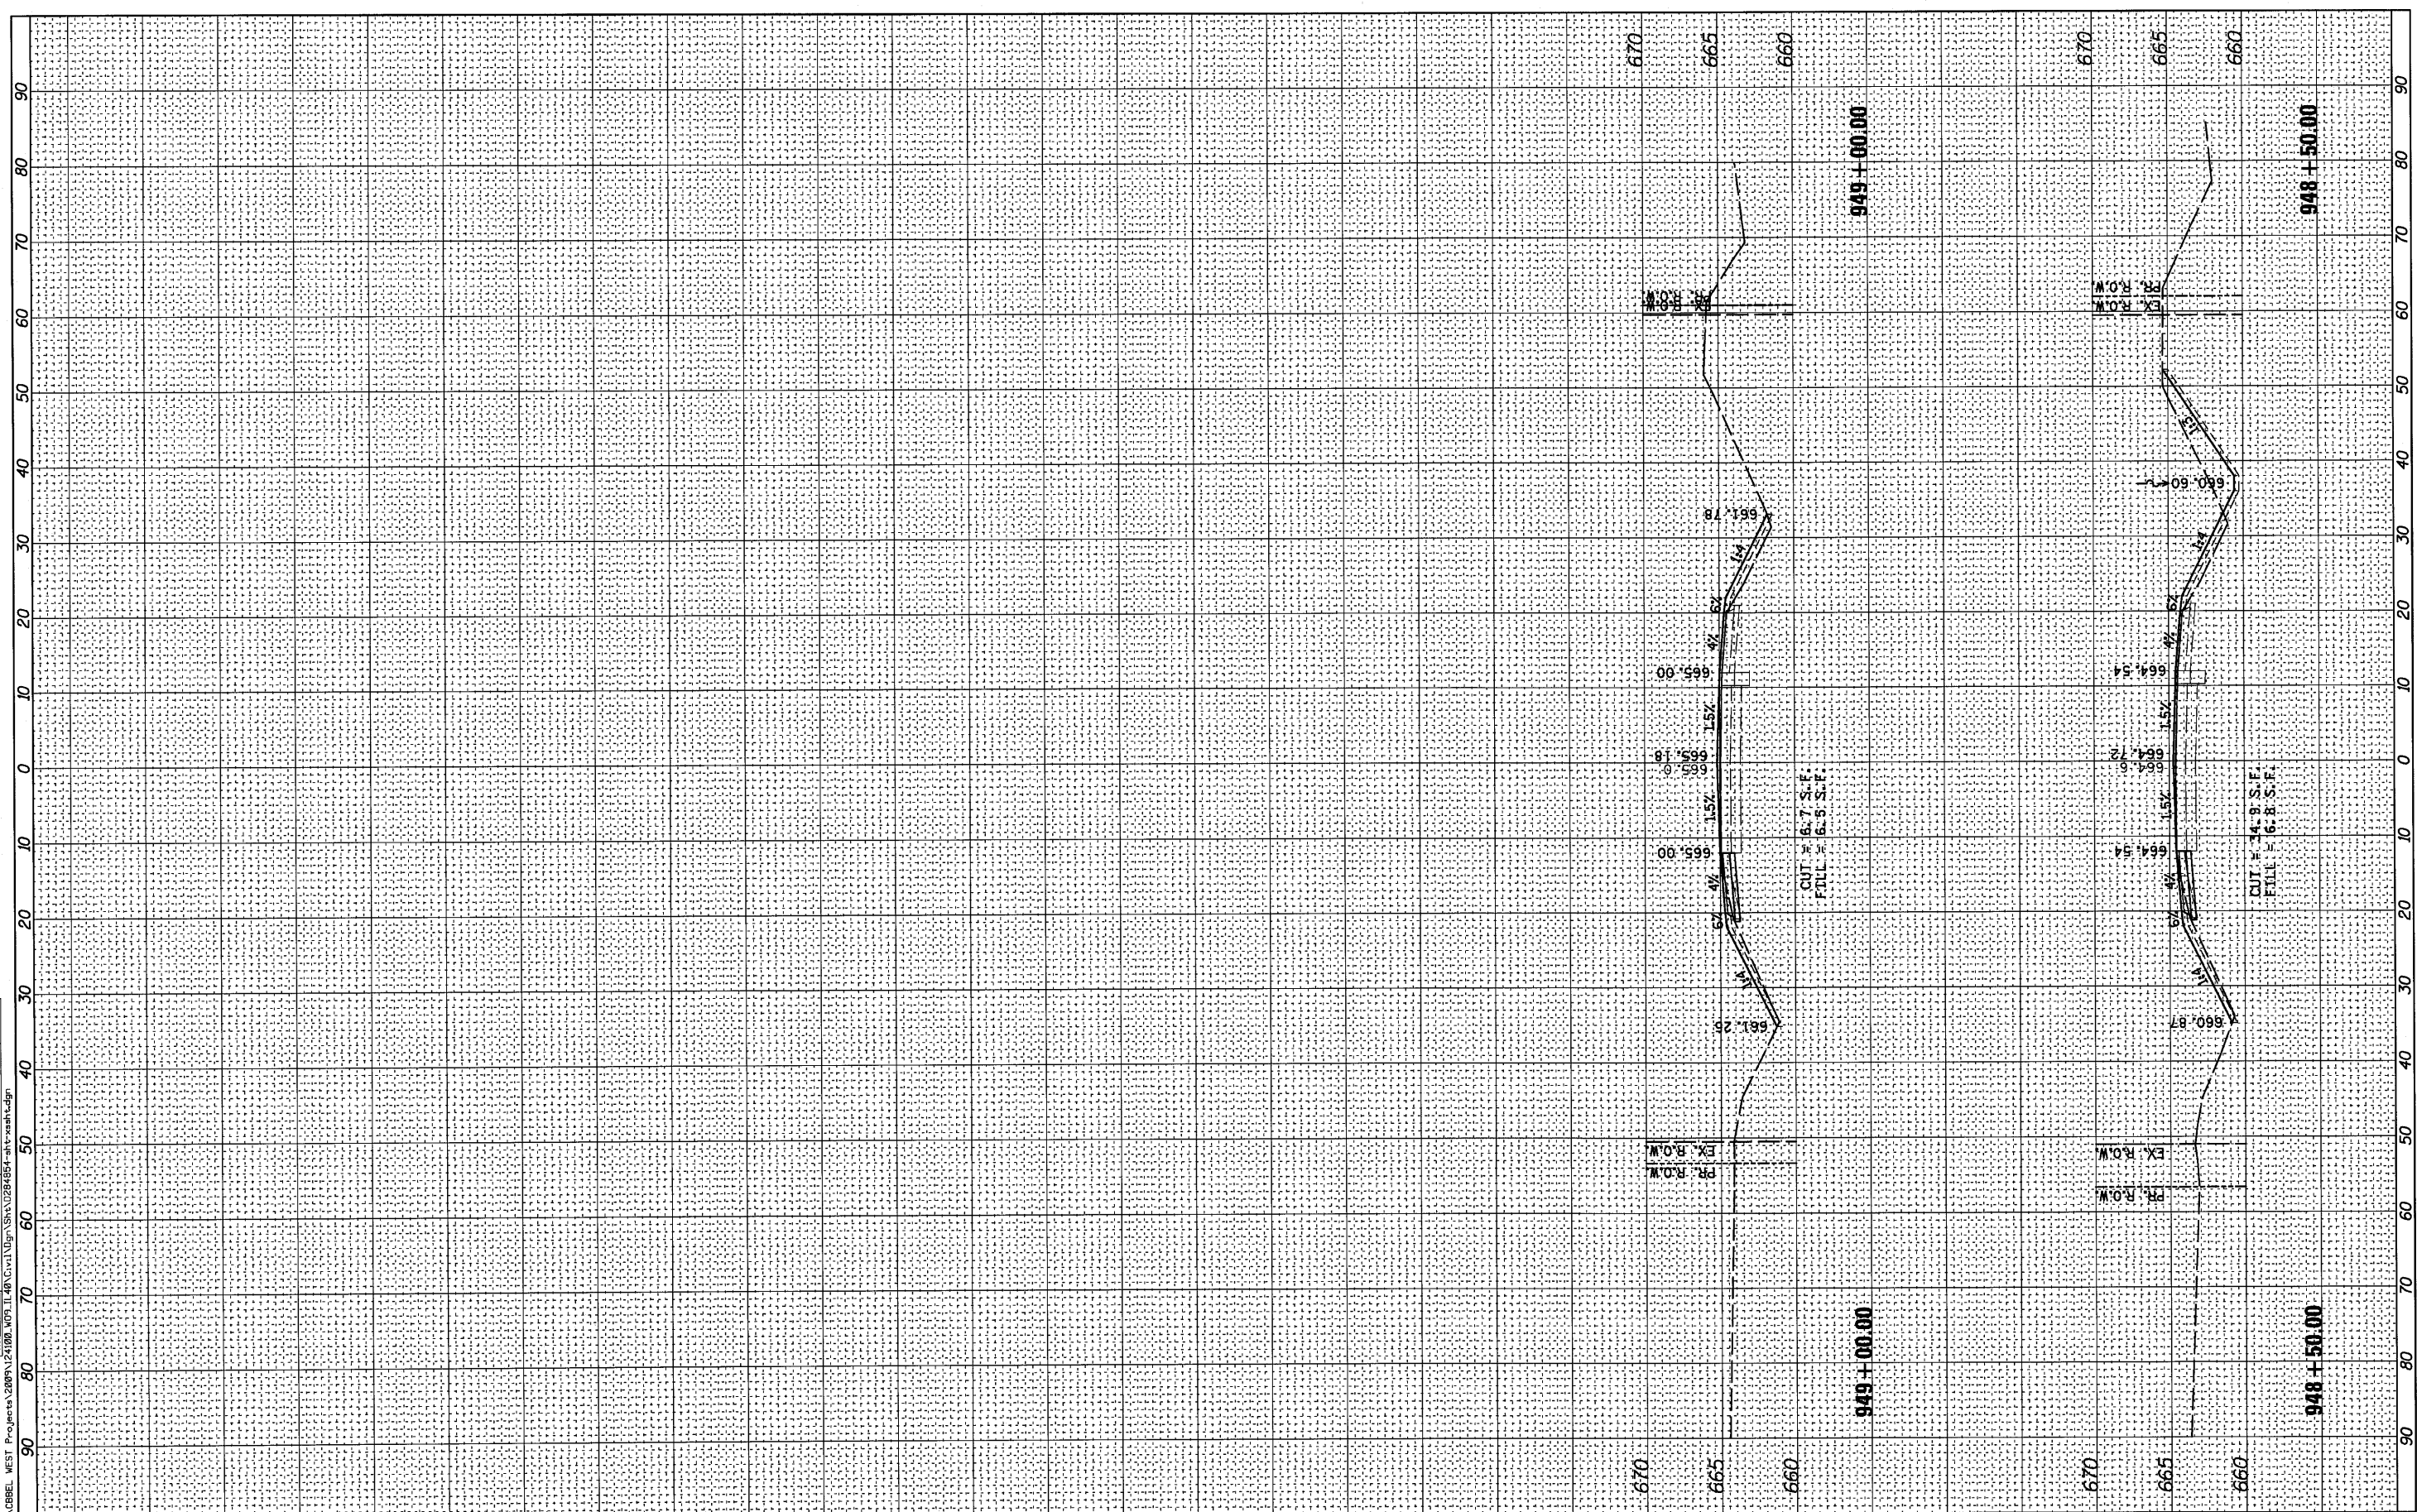

FILE NAME = F:\CBBEL WEST Projects\2009\1241800\_W09\_IL40\CV1\09m\Shr\A\284854-shr\asht-dgn  
**WILLIS BURKE KELSEY ASSOCIATES LTD.**  
 116 West Main Street, Suite 201  
 St. Charles, Illinois 60174  
 (630) 443-7766

USER NAME = #USER#	DESIGNED - KMA	REVISED -
	DRAWN - KMA	REVISED -
PLOT SCALE = 1"=10'H, 1"=5'V	CHECKED - PJF	REVISED -
PLOT DATE = 8/2/2010	DATE - 8/6/10	REVISED -

**STATE OF ILLINOIS  
 DEPARTMENT OF TRANSPORTATION**

**CROSS SECTIONS  
 ILLINOIS ROUTE 40 OVER ELKHORN CREEK**

SCALE: 1"=10'H, 1"=5'V SHEET NO. OF 90 SHEETS STA. 948+50.00 TO STA. 949+00.00

F.A.P. RTE.	SECTION	COUNTY	TOTAL SHEETS	SHEET NO.
646	8BR-1	WHITESIDE	90	90
CONTRACT NO. 84854				
FED. ROAD DIST. NO. 2 [ILLINOIS] FED. AID PROJECT				