


FAS RTE	SECTION	COUNTY	TOTAL SHEETS	SHEET NO.
236	10-00150-00-BR	Henry	6	2
F.H.W.A. REG.		ILLINOIS PROJECT		



STEEL PLATE BEAM GUARDRAIL, TYPE A, 6' POSTS

Sta. 71+88 to 72+88 Rt	100 feet
Sta. 73+67 to 74+67 Lt	100 feet
Total	200 feet

Sta. 75+05
18" x 40' T-1 Culvert
to match existing ditch

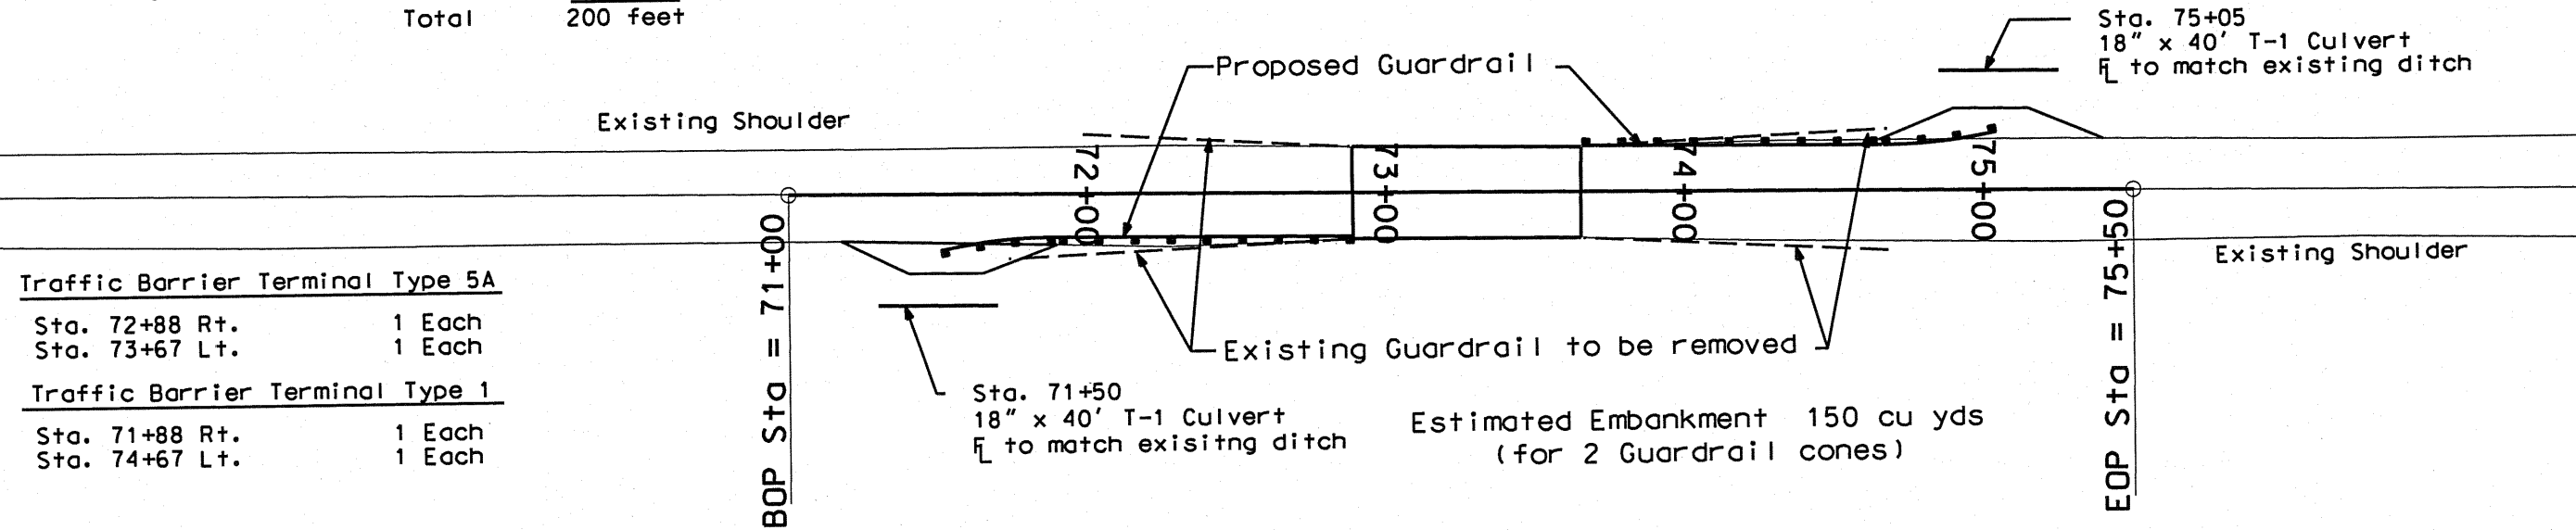


Traffic Barrier Terminal Type 5A

Sta. 72+88 Rt.	1 Each
Sta. 73+67 Lt.	1 Each

Traffic Barrier Terminal Type 1

Sta. 71+88 Rt.	1 Each
Sta. 74+67 Lt.	1 Each

PLAN VIEW (Showing Guardrail Details)

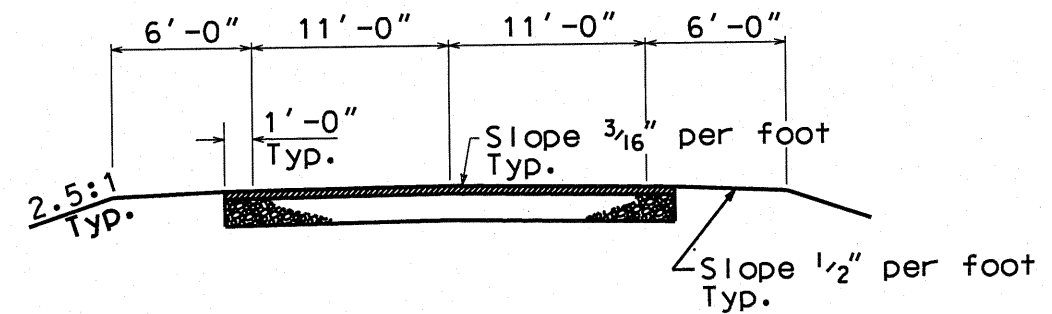

EXISTING CROSS SECTION

SCALES:
1" = 30' HOR
1" = 5' VER