


LEGEND

| | |
|--|---------------------------|
| | HMA SURF REM - BUTT JOINT |
| | PAVEMENT REMOVAL |
| | DRIVEWAY PAVEMENT REMOVAL |
| | TREE REMOVAL, ACRES |

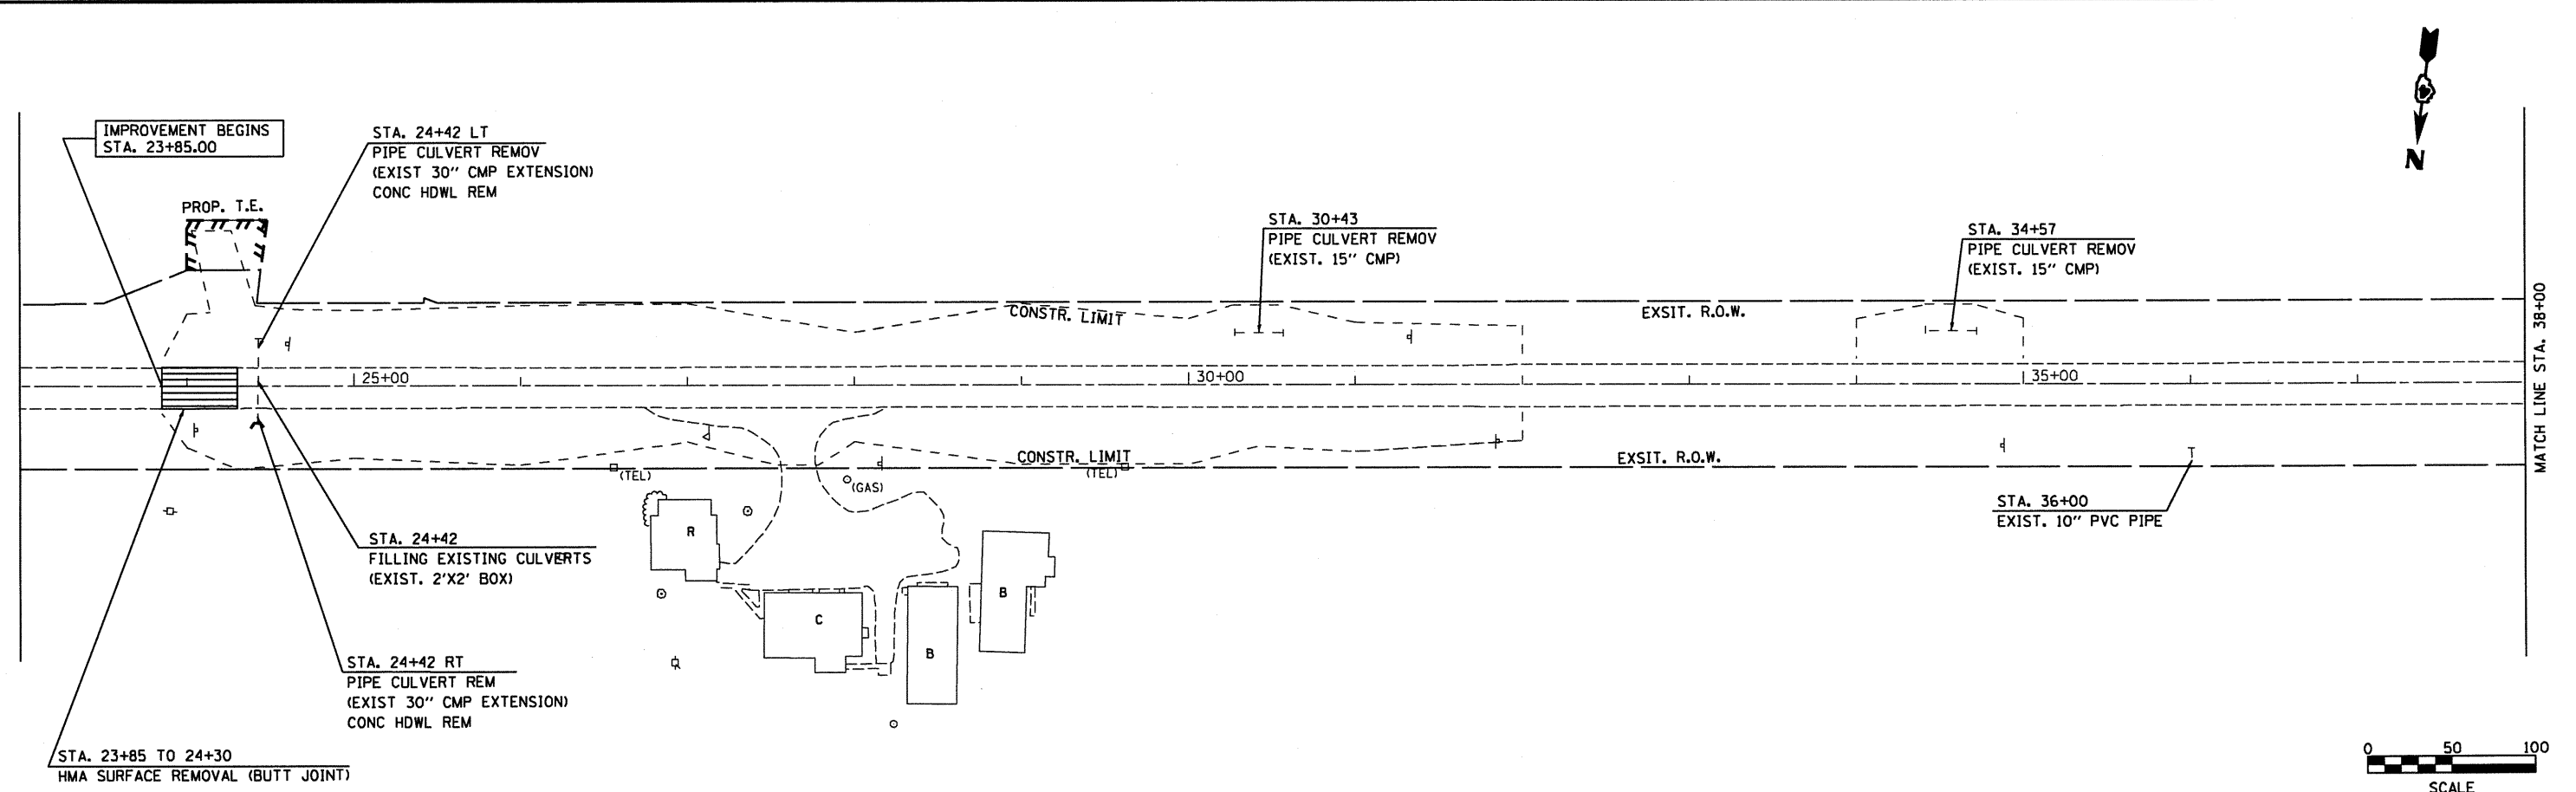

| | | | |
|---------------------------|------------------------------|------------|-----------|
| FILE NAME = plan01.dgn | USER NAME = horatkj | DESIGNED - | REVISED - |
| | | DRAWN - | REVISED - |
| | PLOT SCALE = 100.0000' / IN. | CHECKED - | REVISED - |
| | PLOT DATE = 8/9/2010 | DATE - | REVISED - |

**STATE OF ILLINOIS
DEPARTMENT OF TRANSPORTATION**

| | |
|-----------------------------|--------------------------------------|
| EXISTING AND REMOVAL | |
| SCALE: | SHEET NO. 1 OF 8 SHEETS STA. TO STA. |

| | | | | |
|---|-----------------------|--------|--------------------|-----------|
| F.A.P. RTE. | SECTION | COUNTY | TOTAL SHEETS | SHEET NO. |
| 317 | 15W-2,RS-3;16W-3,RS-5 | FULTON | 171 | 35 |
| FED. ROAD DIST. NO. ILLINOIS FED. AID PROJECT | | | CONTRACT NO. 88098 | |