


LEGEND

	HMA SURF REM - BUTT JOINT
	PAVEMENT REMOVAL
	DRIVEWAY PAVEMENT REMOVAL
	TREE REMOVAL, ACRES

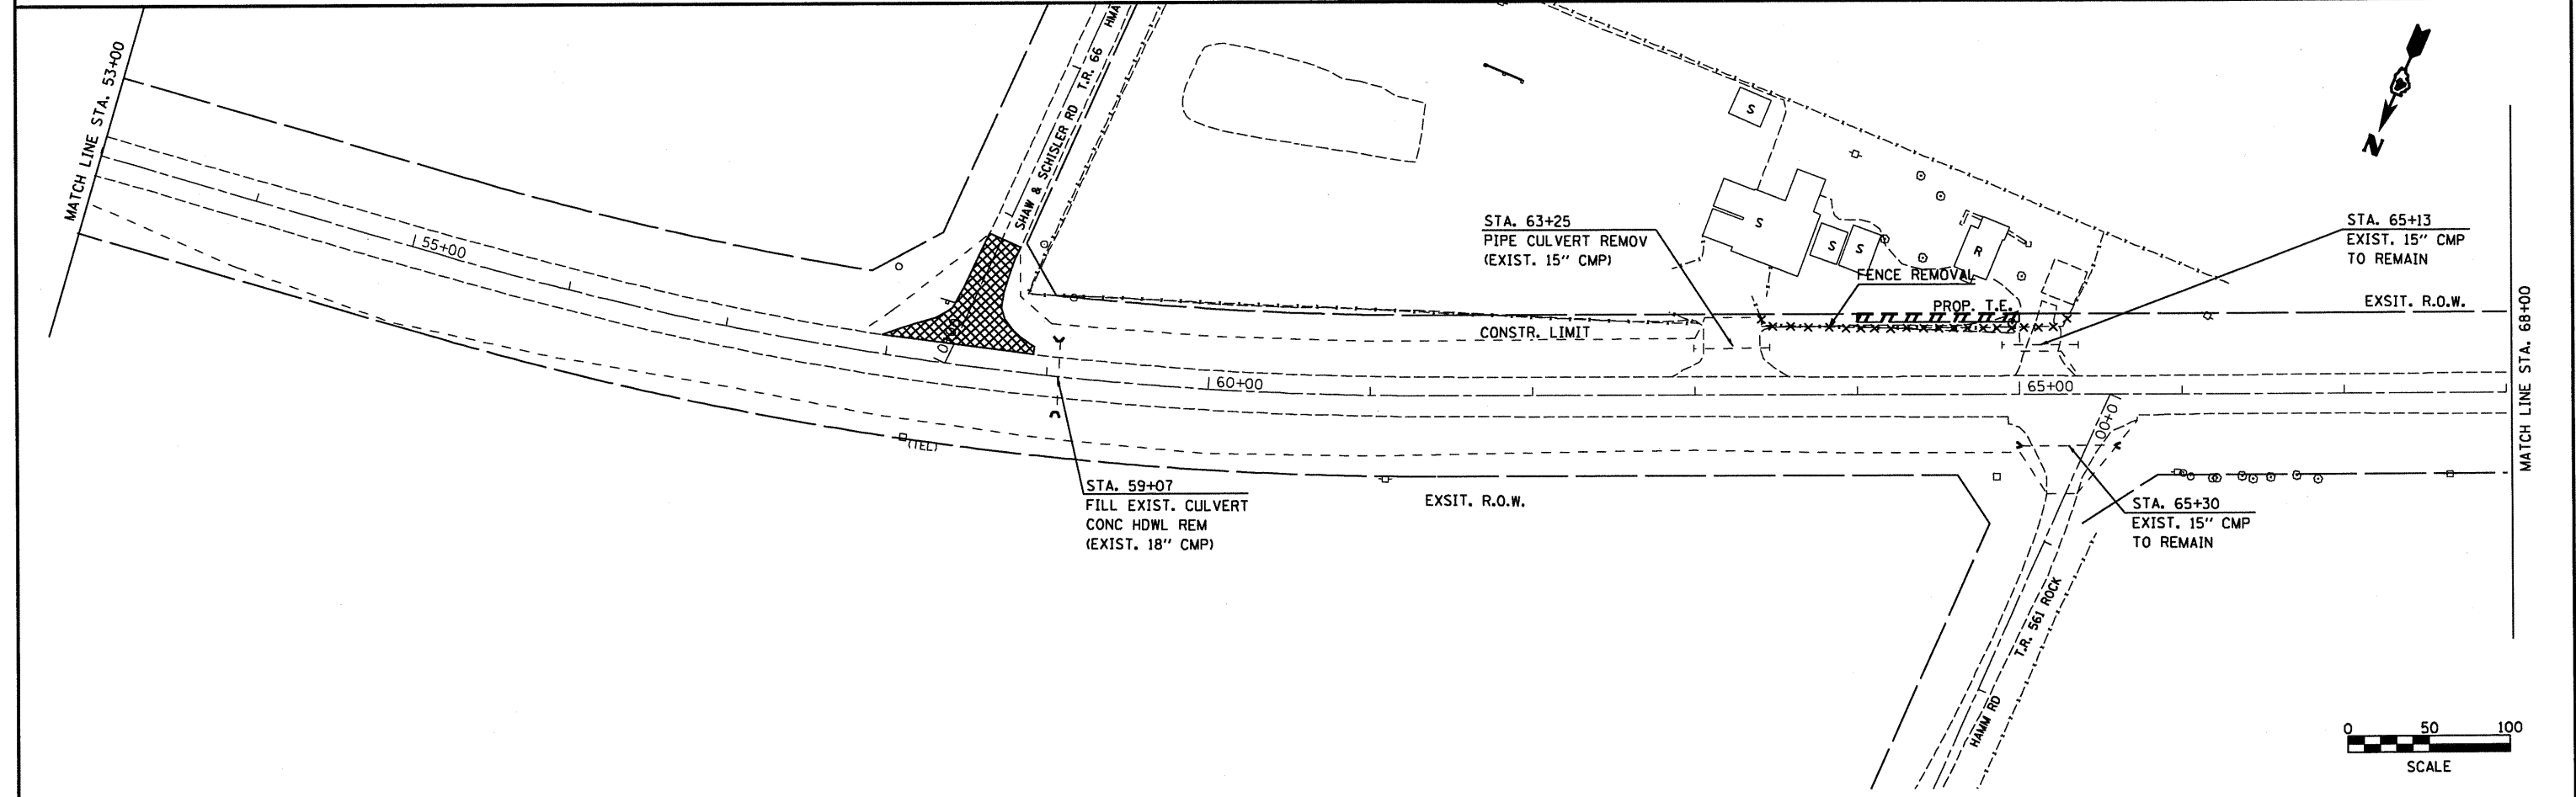

FILE NAME = plan01.dgn	USER NAME = horstkj	DESIGNED -	REVISED -	STATE OF ILLINOIS DEPARTMENT OF TRANSPORTATION	EXISTING AND REMOVAL	F.A.P. RTE. 317	SECTION 15W-2,RS-3,16W-3,RS-5	COUNTY FULTON	TOTAL SHEETS 171	SHEET NO. 36
	PLOT SCALE = 100.0000' / IN.	CHECKED -	REVISED -	SCALE:	SHEET NO. 2 OF 8 SHEETS					
	PLOT DATE = 8/9/2010	DATE -	REVISED -		STA. TO STA.					
						FED. ROAD DIST. NO. ILLINOIS FED. AID PROJECT		CONTRACT NO. 88098		