
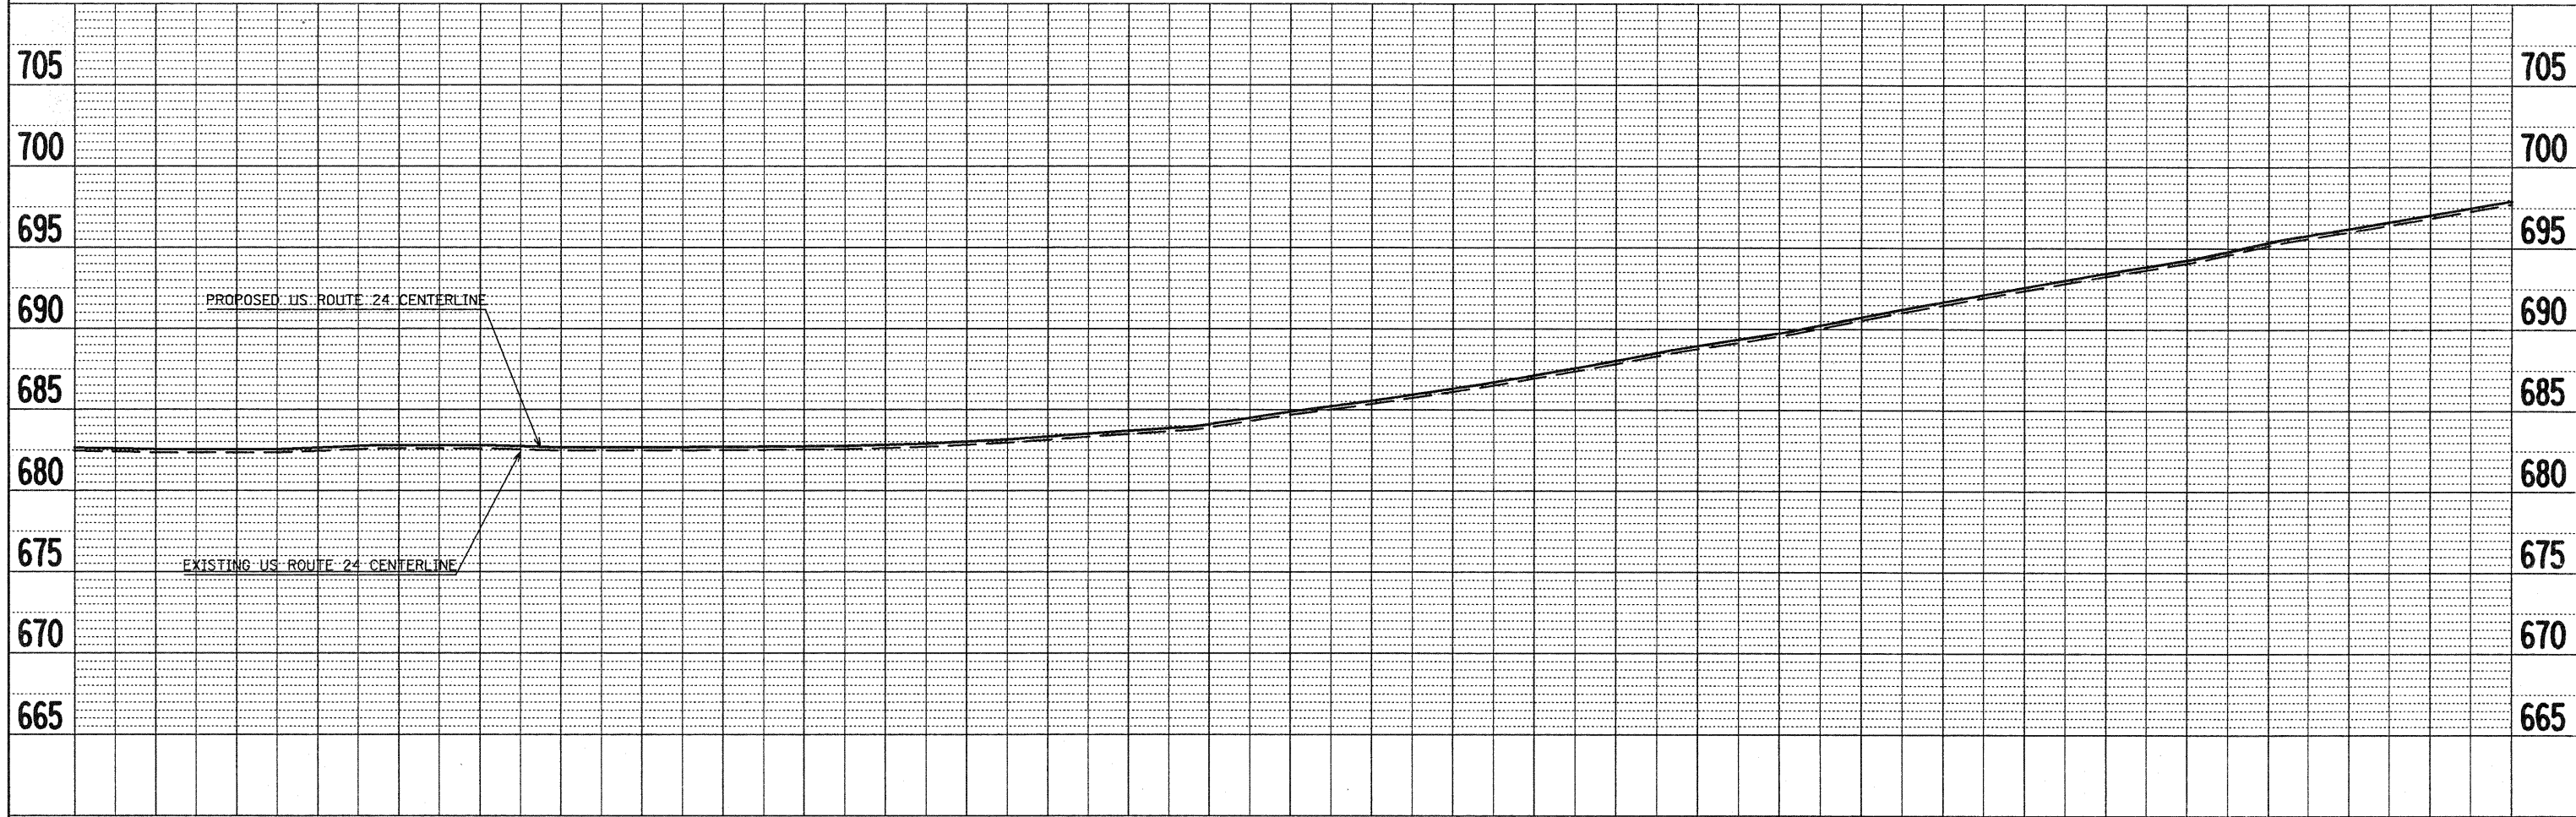


DATE	
BY	
PLAN	
SURVEYED	
ALIGNED	
CHECKED	
NO. OF WAY CHECKED	
NO.	
DATE	
BY	
PROFILE	
SURVEYED	
ALIGNED	
CHECKED	
NO. OF WAY CHECKED	
NO.	
DATE	
BY	

DATE	
BY	
PROFILE	
SURVEYED	
ALIGNED	
CHECKED	
NO. OF WAY CHECKED	
NO.	
DATE	
BY	

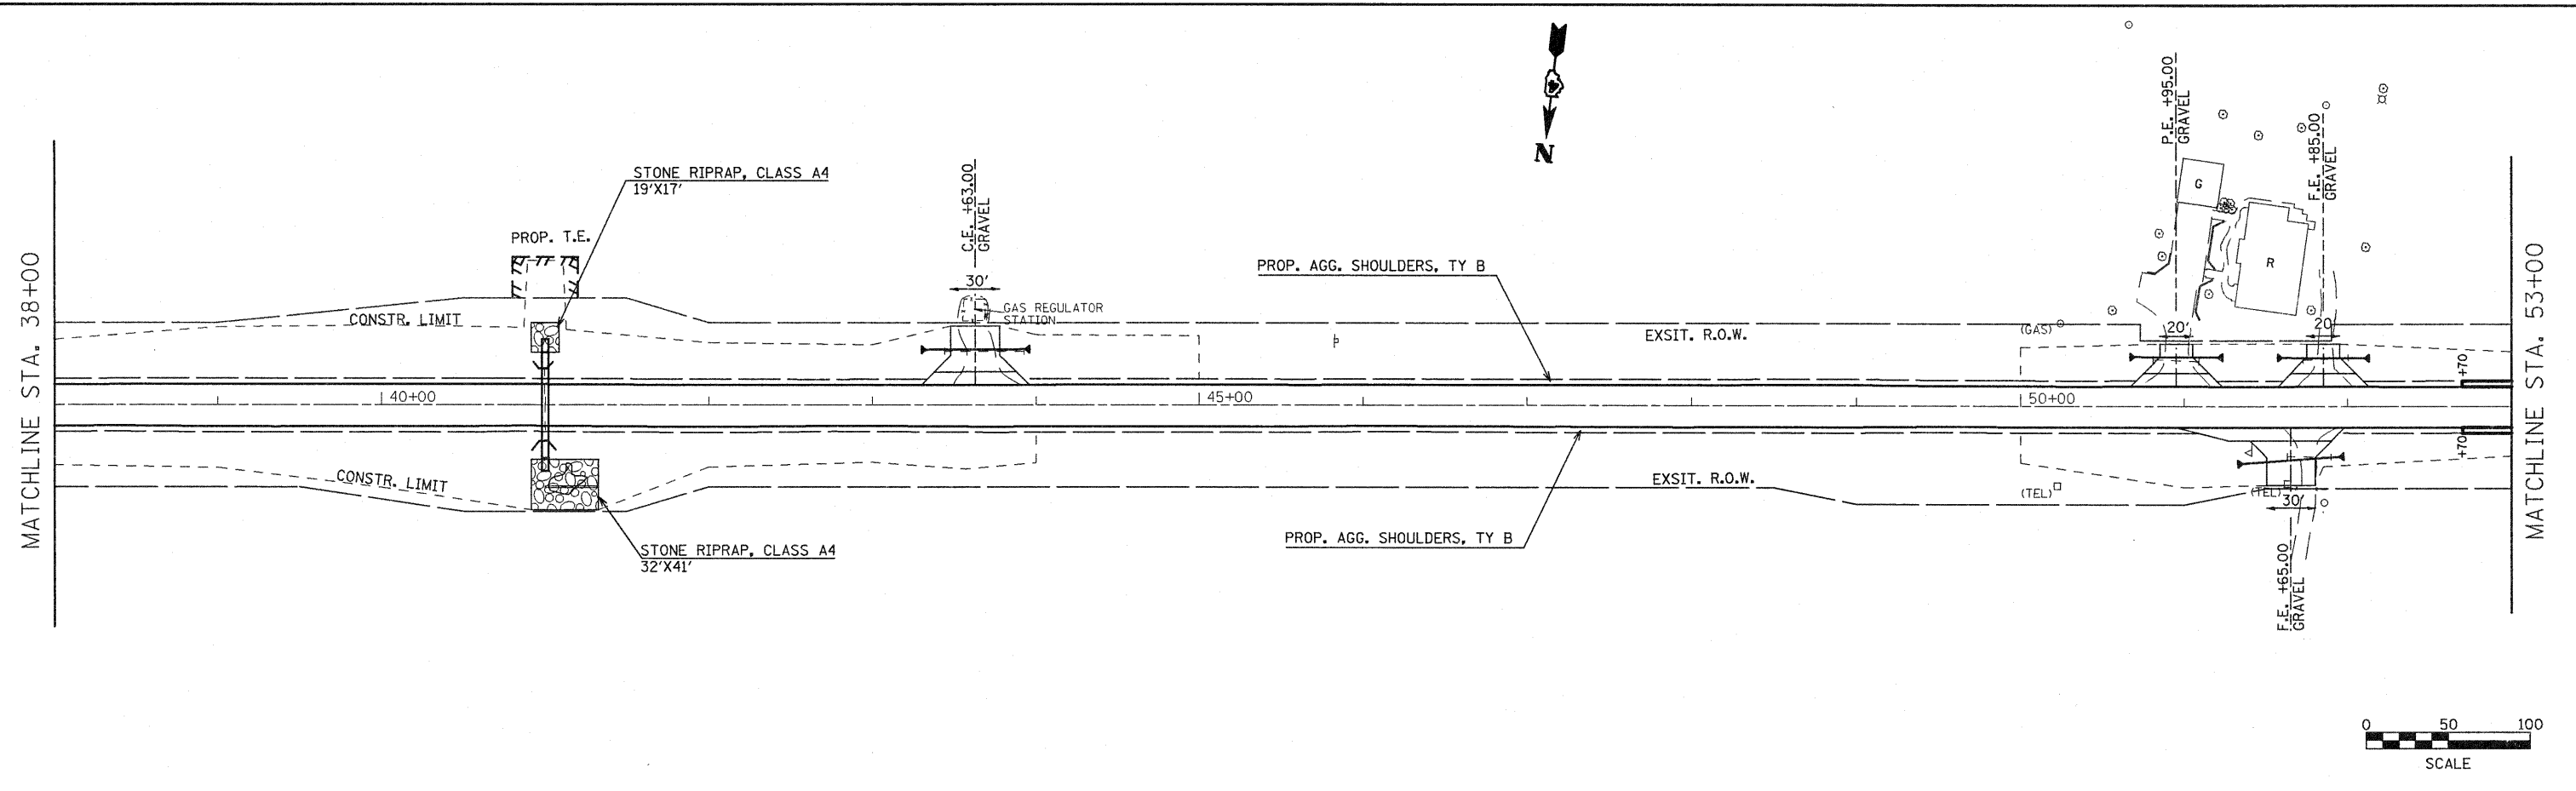

FILE NAME = plan01.dgn	USER NAME = horathj	DESIGNED -	REVISED -	STATE OF ILLINOIS DEPARTMENT OF TRANSPORTATION	PLAN & PROFILE	F.A.P. RTE. 317	SECTION 15W-2,RS-3;16W-3,RS-5	COUNTY FULTON	TOTAL SHEETS 171	SHEET NO. 44	
PLOT SCALE = 1/800.0000" / IN.	CHECKED - KJH	DATE -	REVISED -			SCALE:	SHEET NO. 2 OF 14 SHEETS	STA. 38+00	TO STA. 53+00	CONTRACT NO. 88098	
PLOT DATE = 8/18/2018	DATE -	REVISED -	REVISED -			FED. ROAD DIST. NO. ILLINOIS FED. AID PROJECT					