


PLAN	SURVEYED	BY	DATE
	ALIGNED		
	CHECKED		
	NOTE BOOK		
	NO.		
	FILE NAME		

SHAW & SCHISLER RD. (TR 66)

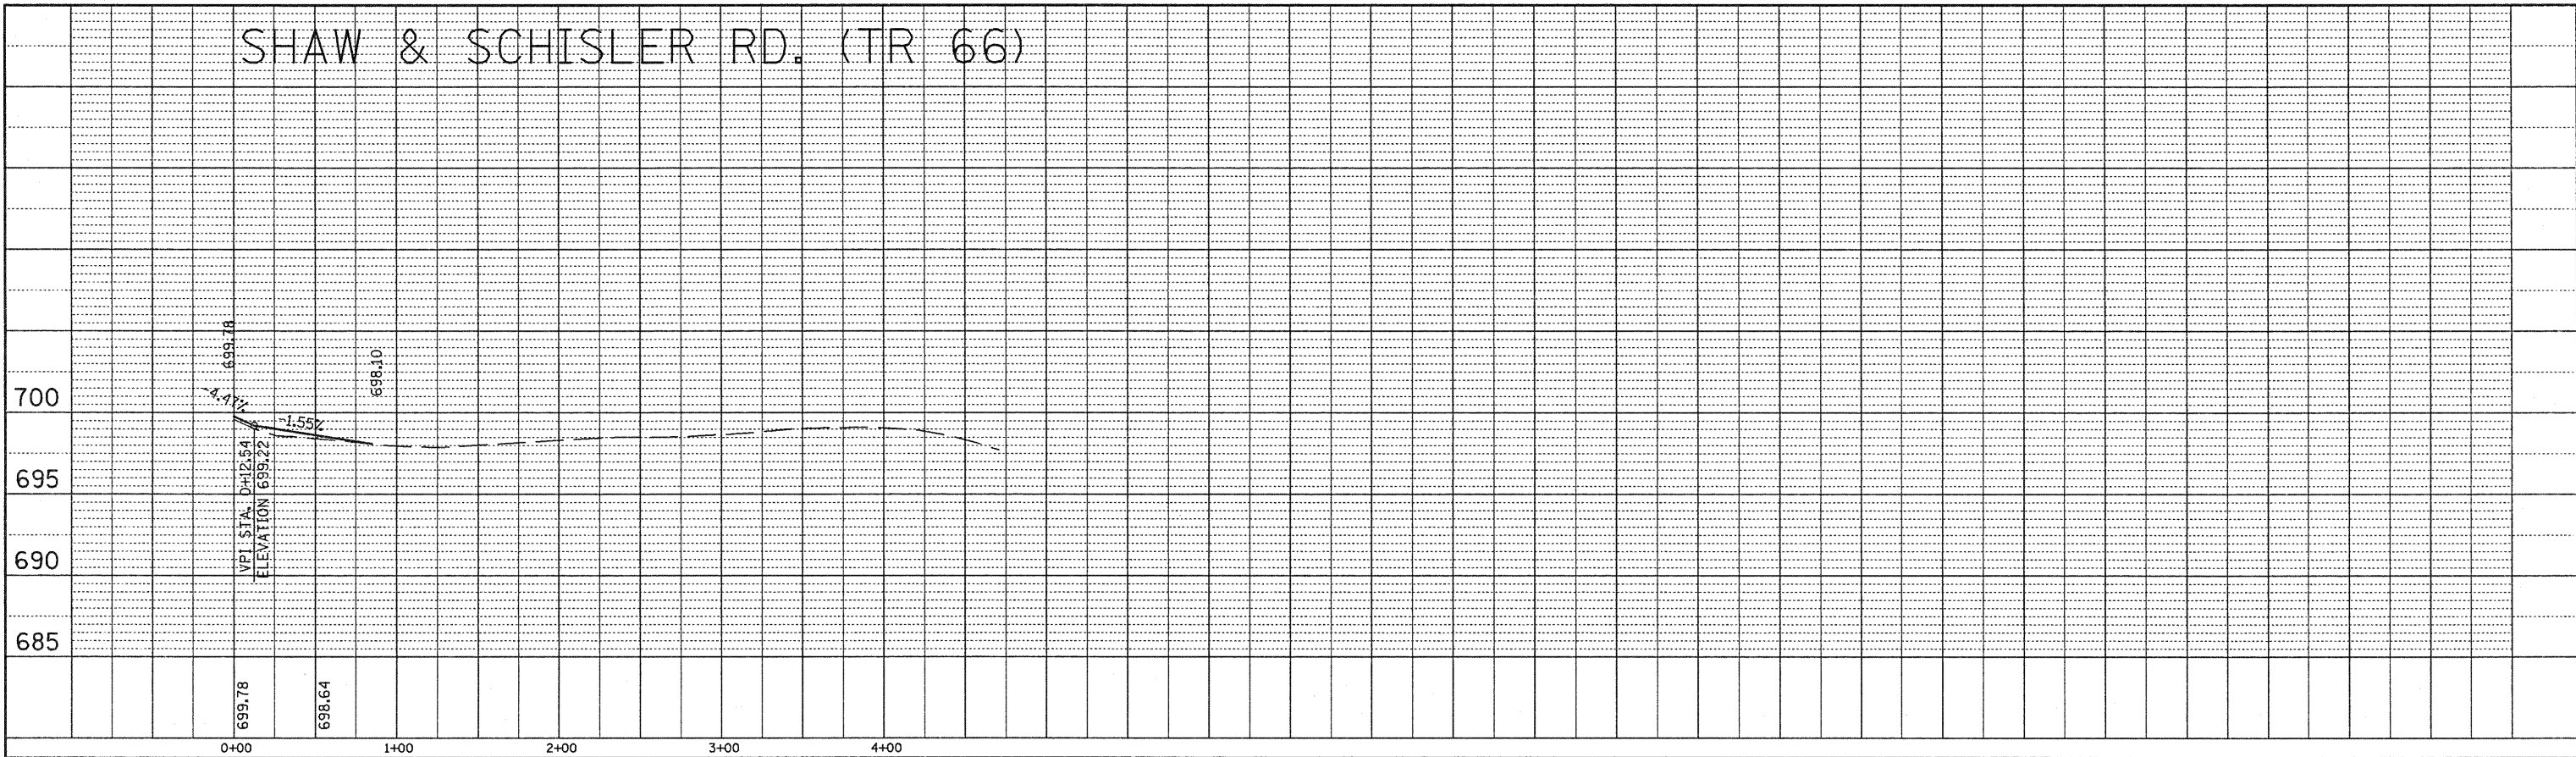

PROFILE	SURVEYED	BY	DATE
	GRADES CHECKED		
	PLM NOTED		
	STRUCTURE NOTATIONS GRAD		
	NO.		

VERMONT RD. (CH 13)

