



PLAN	SURVEYED	BY	DATE
	PLOTTED		
	NOTED		
	NOTE BOOK		
	NO.		
	PLD FILE NAME		

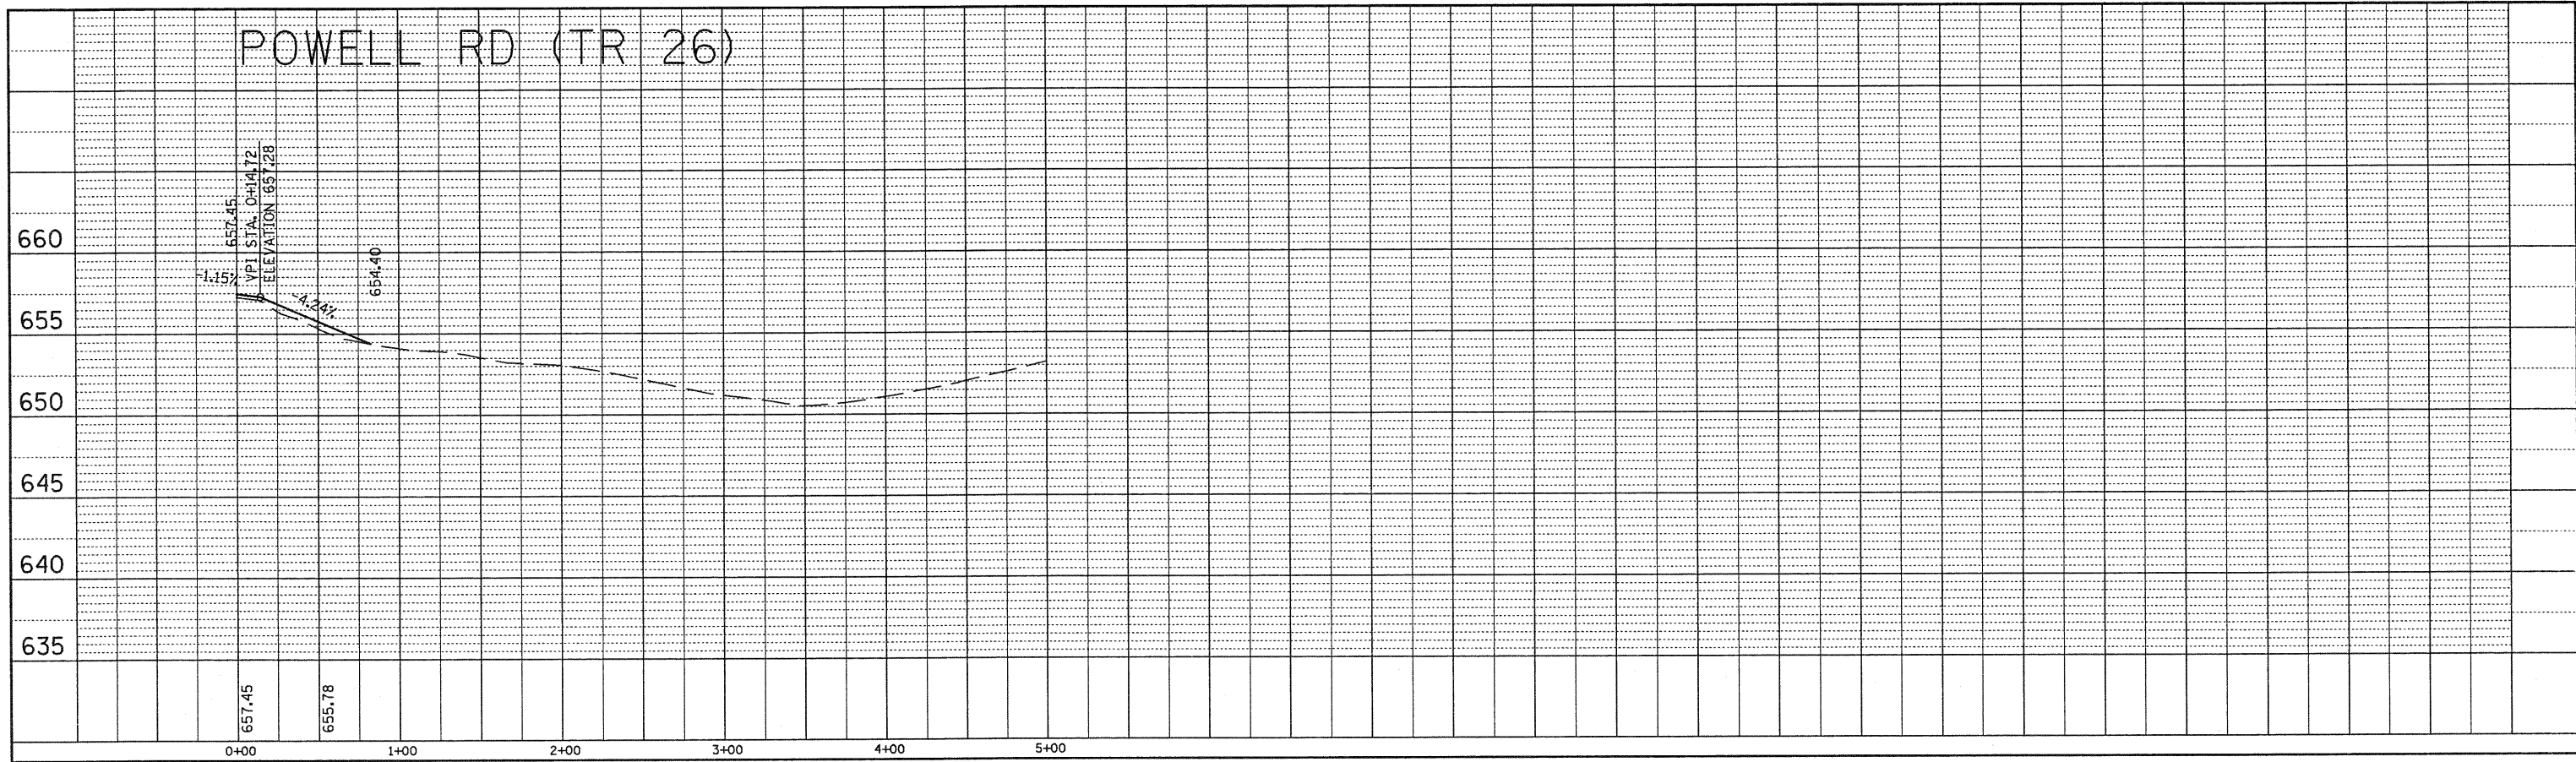

PROFILE	SURVEYED	BY	DATE
	PLOTTED		
	NOTED		
	NOTE BOOK		
	NO.		
	PLD FILE NAME		

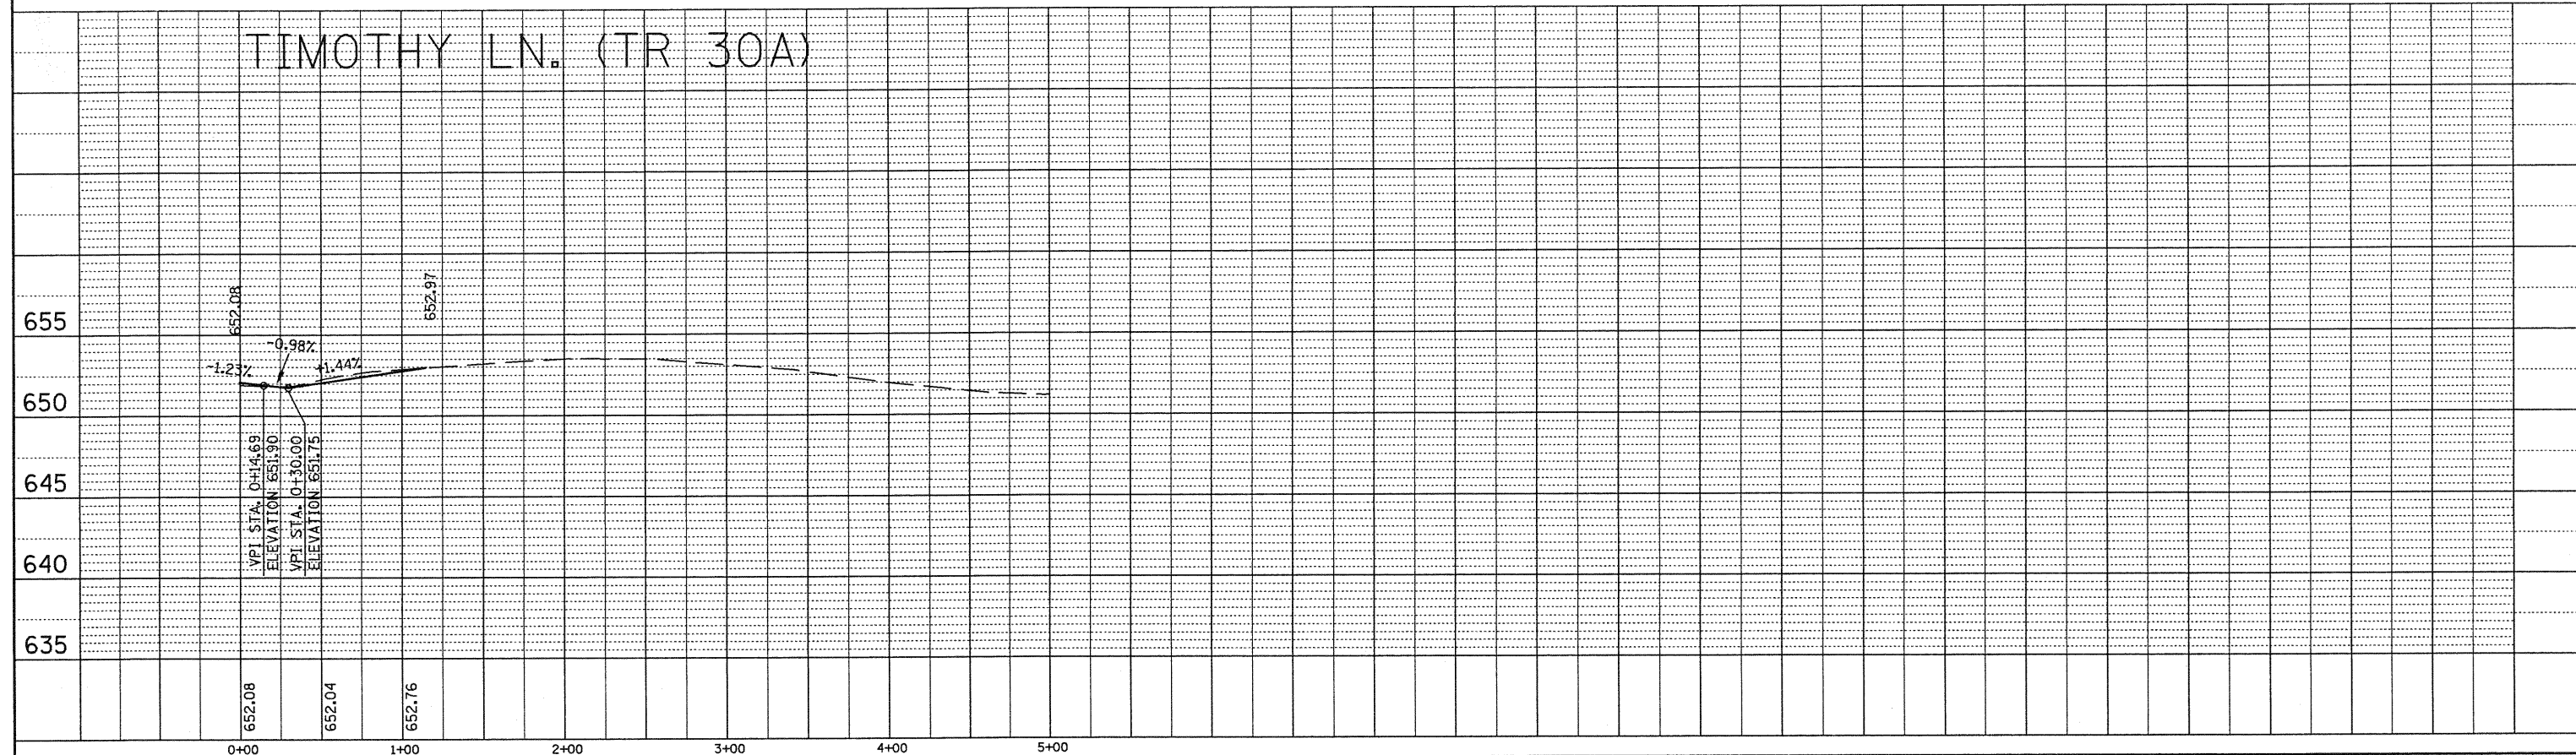

FILE NAME = profile.dgn	USER NAME = horstkj	DESIGNED -	REVISED -	STATE OF ILLINOIS DEPARTMENT OF TRANSPORTATION	SIDEROAD PROFILES			F.A.P. RTE.	SECTION	COUNTY	TOTAL SHEETS	SHEET NO.			
	PLD SCALE = 100.0000' / IN.	DRAWN -	REVISED -		SCALE:	SHEET NO.	OF	SHEETS	STA.	TO STA.	317	15W-2,RS-3;16W-3,RS-5	FULTON	171	59
	PLD DATE = 8/2/2010	CHECKED -	REVISED -												
		DATE -	REVISED -												
												ILLINOIS FED. AID PROJECT		CONTRACT NO. 88098	