
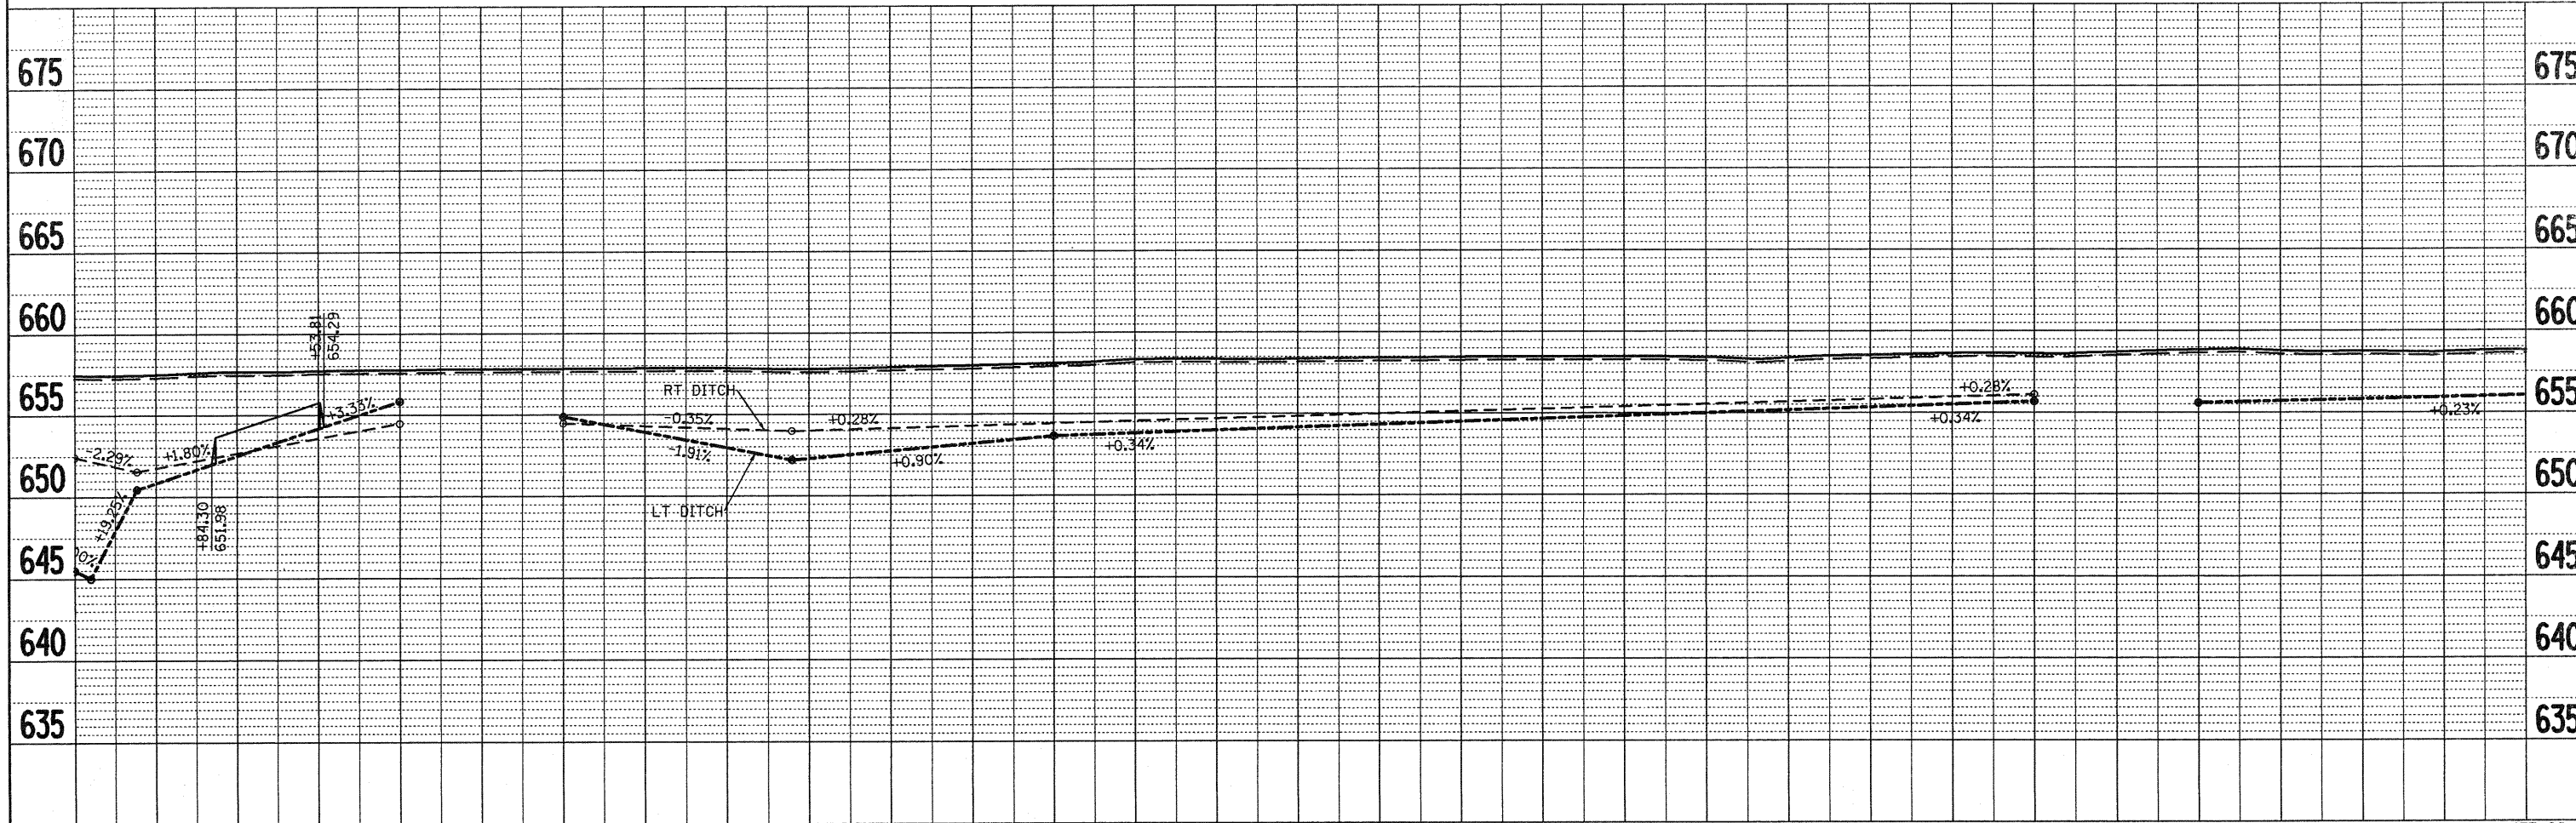


PLAN	SUBMITTED	DATE
	PLOTTED	
	NOTED	
	CHECKED	
	BY	
	NO.	
	FILE NAME	

PROFILE	SUBMITTED	DATE
	PLOTTED	
	NOTED	
	CHECKED	
	BY	
	NO.	
	FILE NAME	

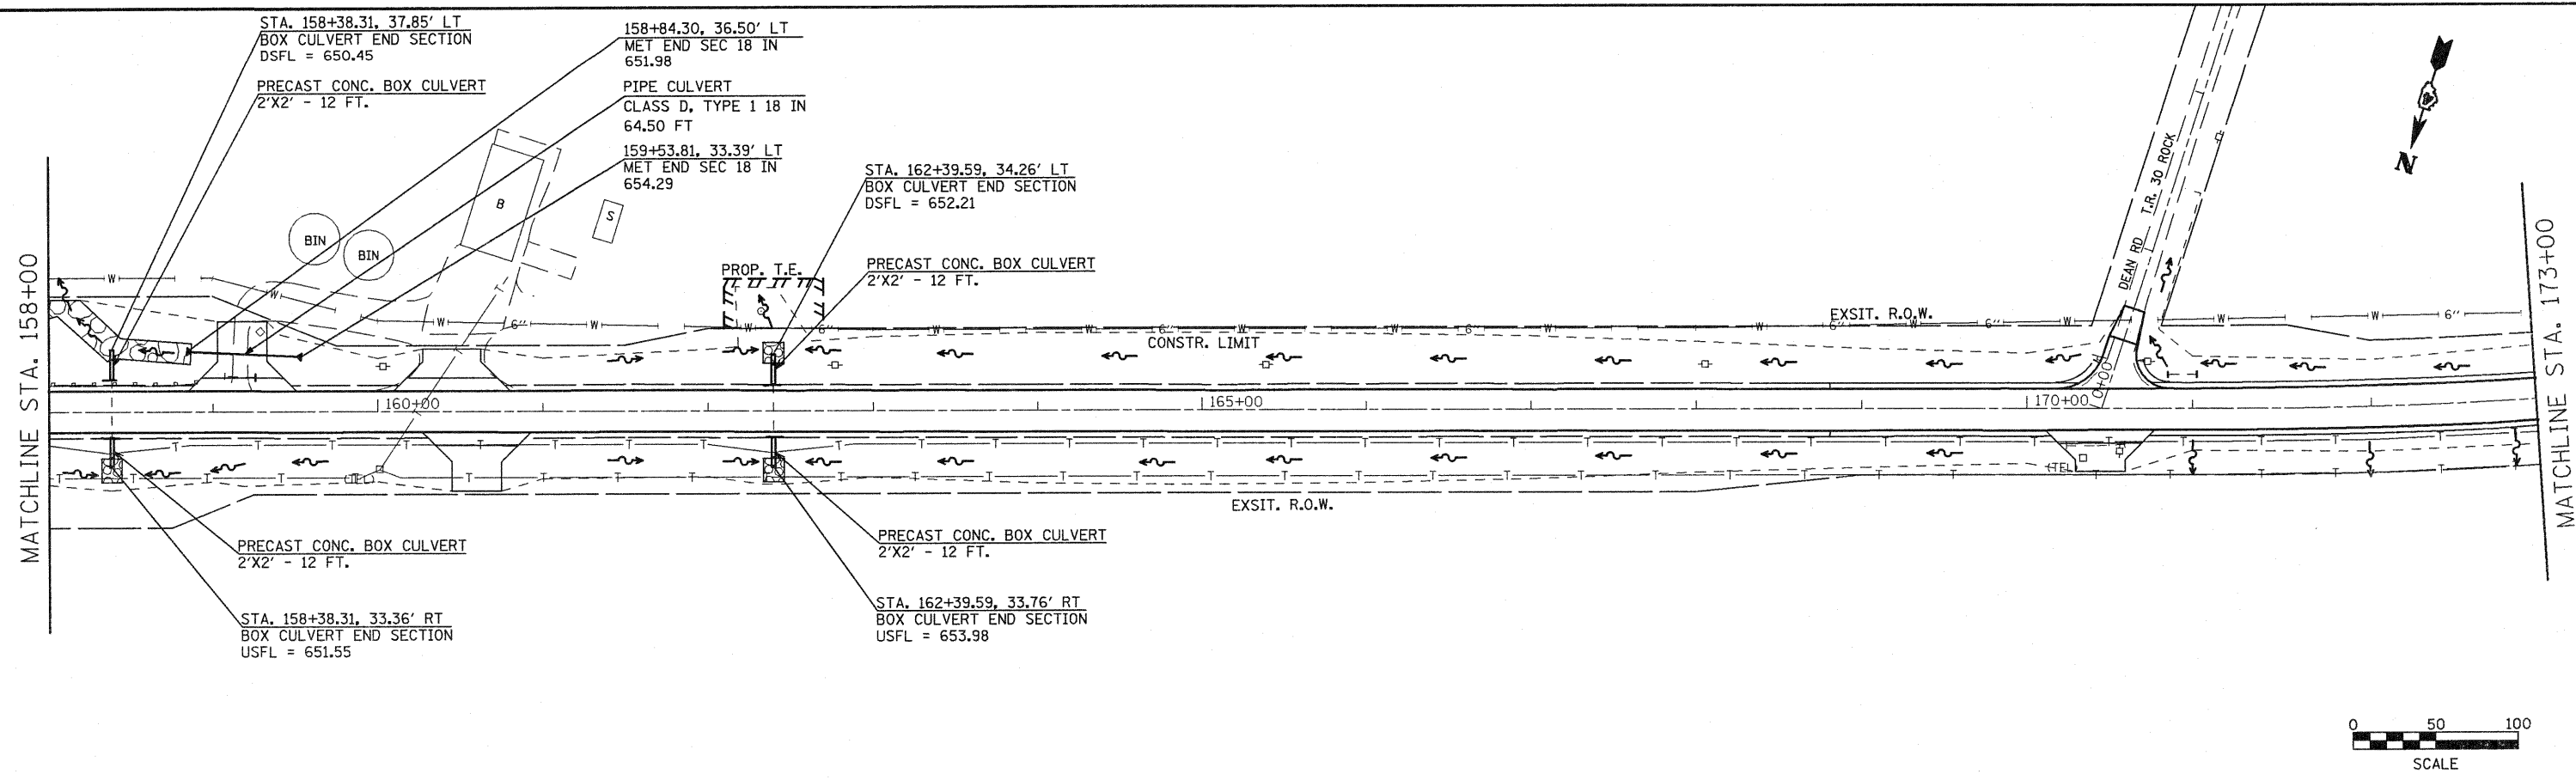

FILE NAME = plan01.dgn	USER NAME = horstkj	DESIGNED -	REVISED -	STATE OF ILLINOIS DEPARTMENT OF TRANSPORTATION	DRAINAGE & UTILITIES	F.A.P. RTE. 317	SECTION 15W-2,RS-3;16W-3,RS-5	COUNTY FULTON	TOTAL SHEETS 171	SHEET NO. 78	
	PLLOT SCALE = 1/8" = 100.0000' / IN.	DRAWN - JGJ	REVISED -			SCALE:	SHEET NO. 10 OF 14 SHEETS	STA. 158+00	TO STA. 173+00	FED. ROAD DIST. NO.	ILLINOIS FED. AID PROJECT
	PLLOT DATE = 8/18/2018	CHECKED - KJH	REVISED -								
		DATE -	REVISED -								