


ORIGINAL SURVEY	DESIGNED
SURVEY	DRAWN
NOTE BOOK	CHECKED
TEMPLATE	REVISIONS
AREAS	DATE
CHECKED	

ORIGINAL SURVEY	DESIGNED
SURVEY	DRAWN
NOTE BOOK	CHECKED
TEMPLATE	REVISIONS
AREAS	DATE
CHECKED	

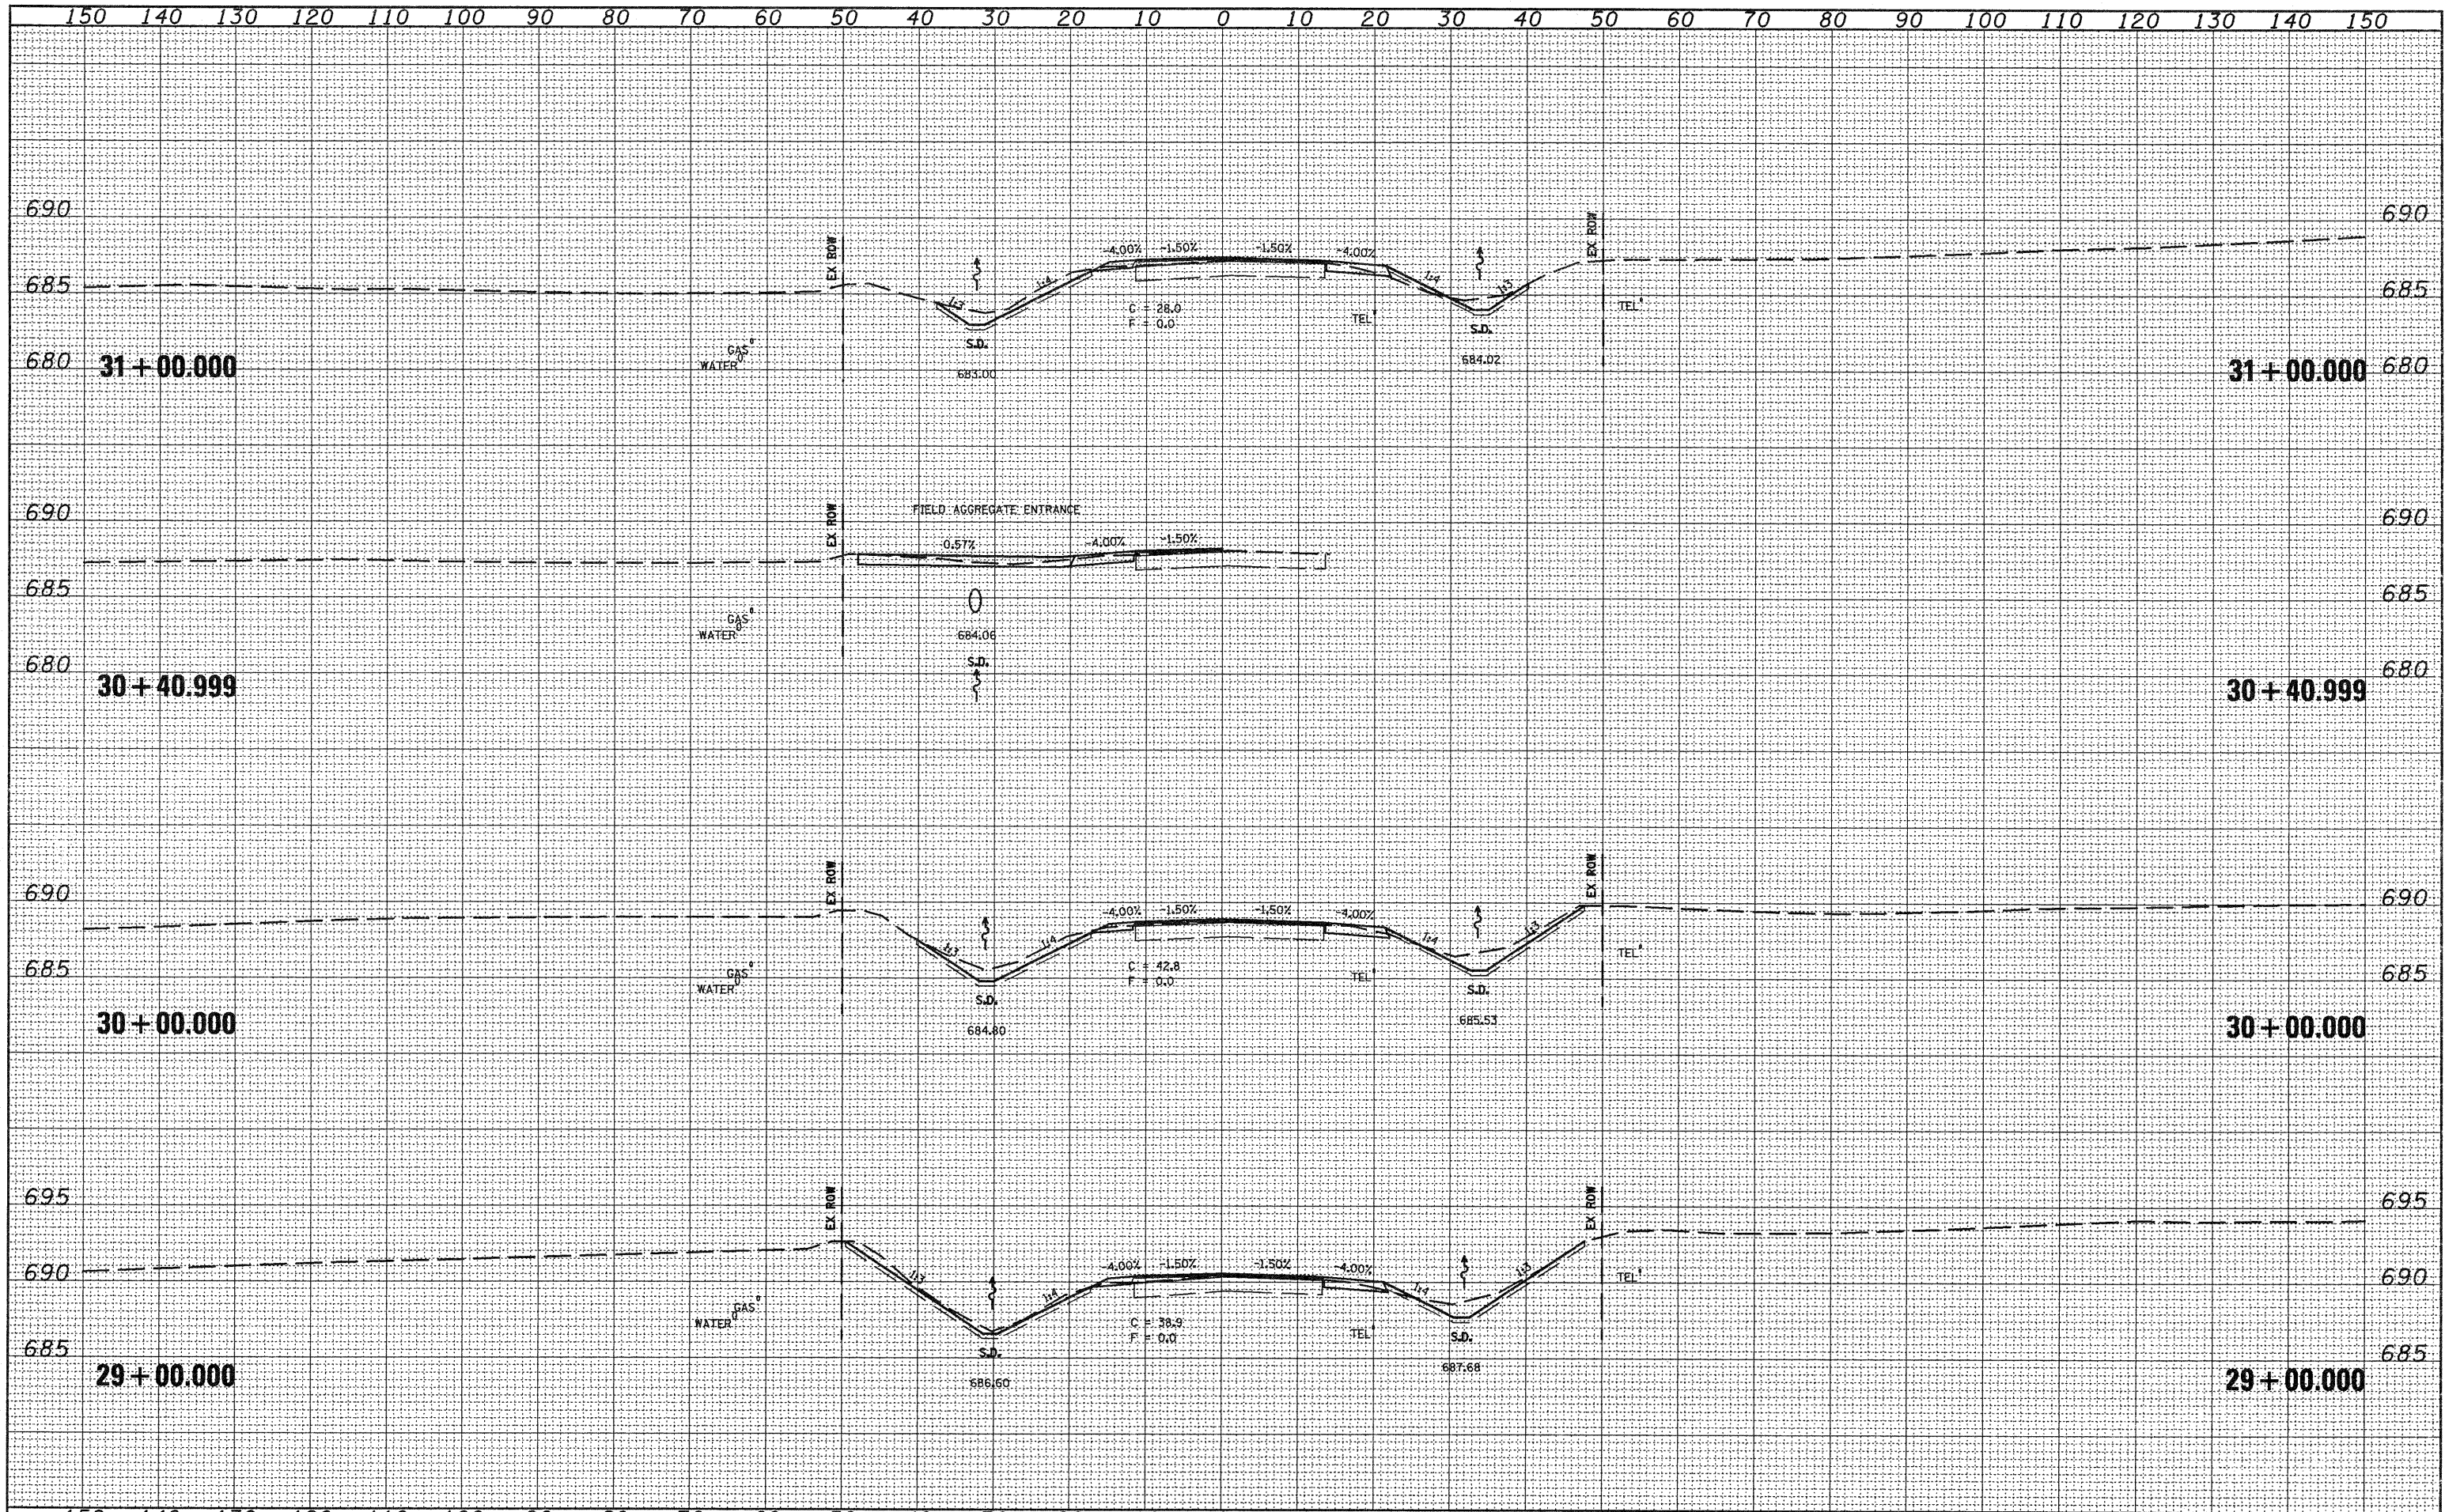

FILE NAME = xssheets.dgn	USER NAME = horatkj	DESIGNED -	REVISED -	<b>STATE OF ILLINOIS DEPARTMENT OF TRANSPORTATION</b>	<b>CROSS SECTIONS</b>				F.A.P. RTE. 317	SECTION 15W-2,RS-3;16W-3,RS-5	COUNTY FULTON	TOTAL SHEETS 171	SHEET NO. 111
	PLLOT SCALE = 20.0000' / IN.	DRAWN -	REVISED -		SCALE:	SHEET NO.	OF	SHEETS	STA. 29+00.000	TO STA. 31+00.000	CONTRACT NO. 88098		
	PLLOT DATE = 8/5/2010	CHECKED -	REVISED -		ILLINOIS FED. AID PROJECT								
		DATE -	REVISED -										