


DESIGNED	SURVEYED
NOTE BOOK	TEMPLATE
AREAS CHECKED	AREAS CHECKED
NO.	NO.

DESIGNED	SURVEYED
NOTE BOOK	TEMPLATE
AREAS CHECKED	AREAS CHECKED
NO.	NO.

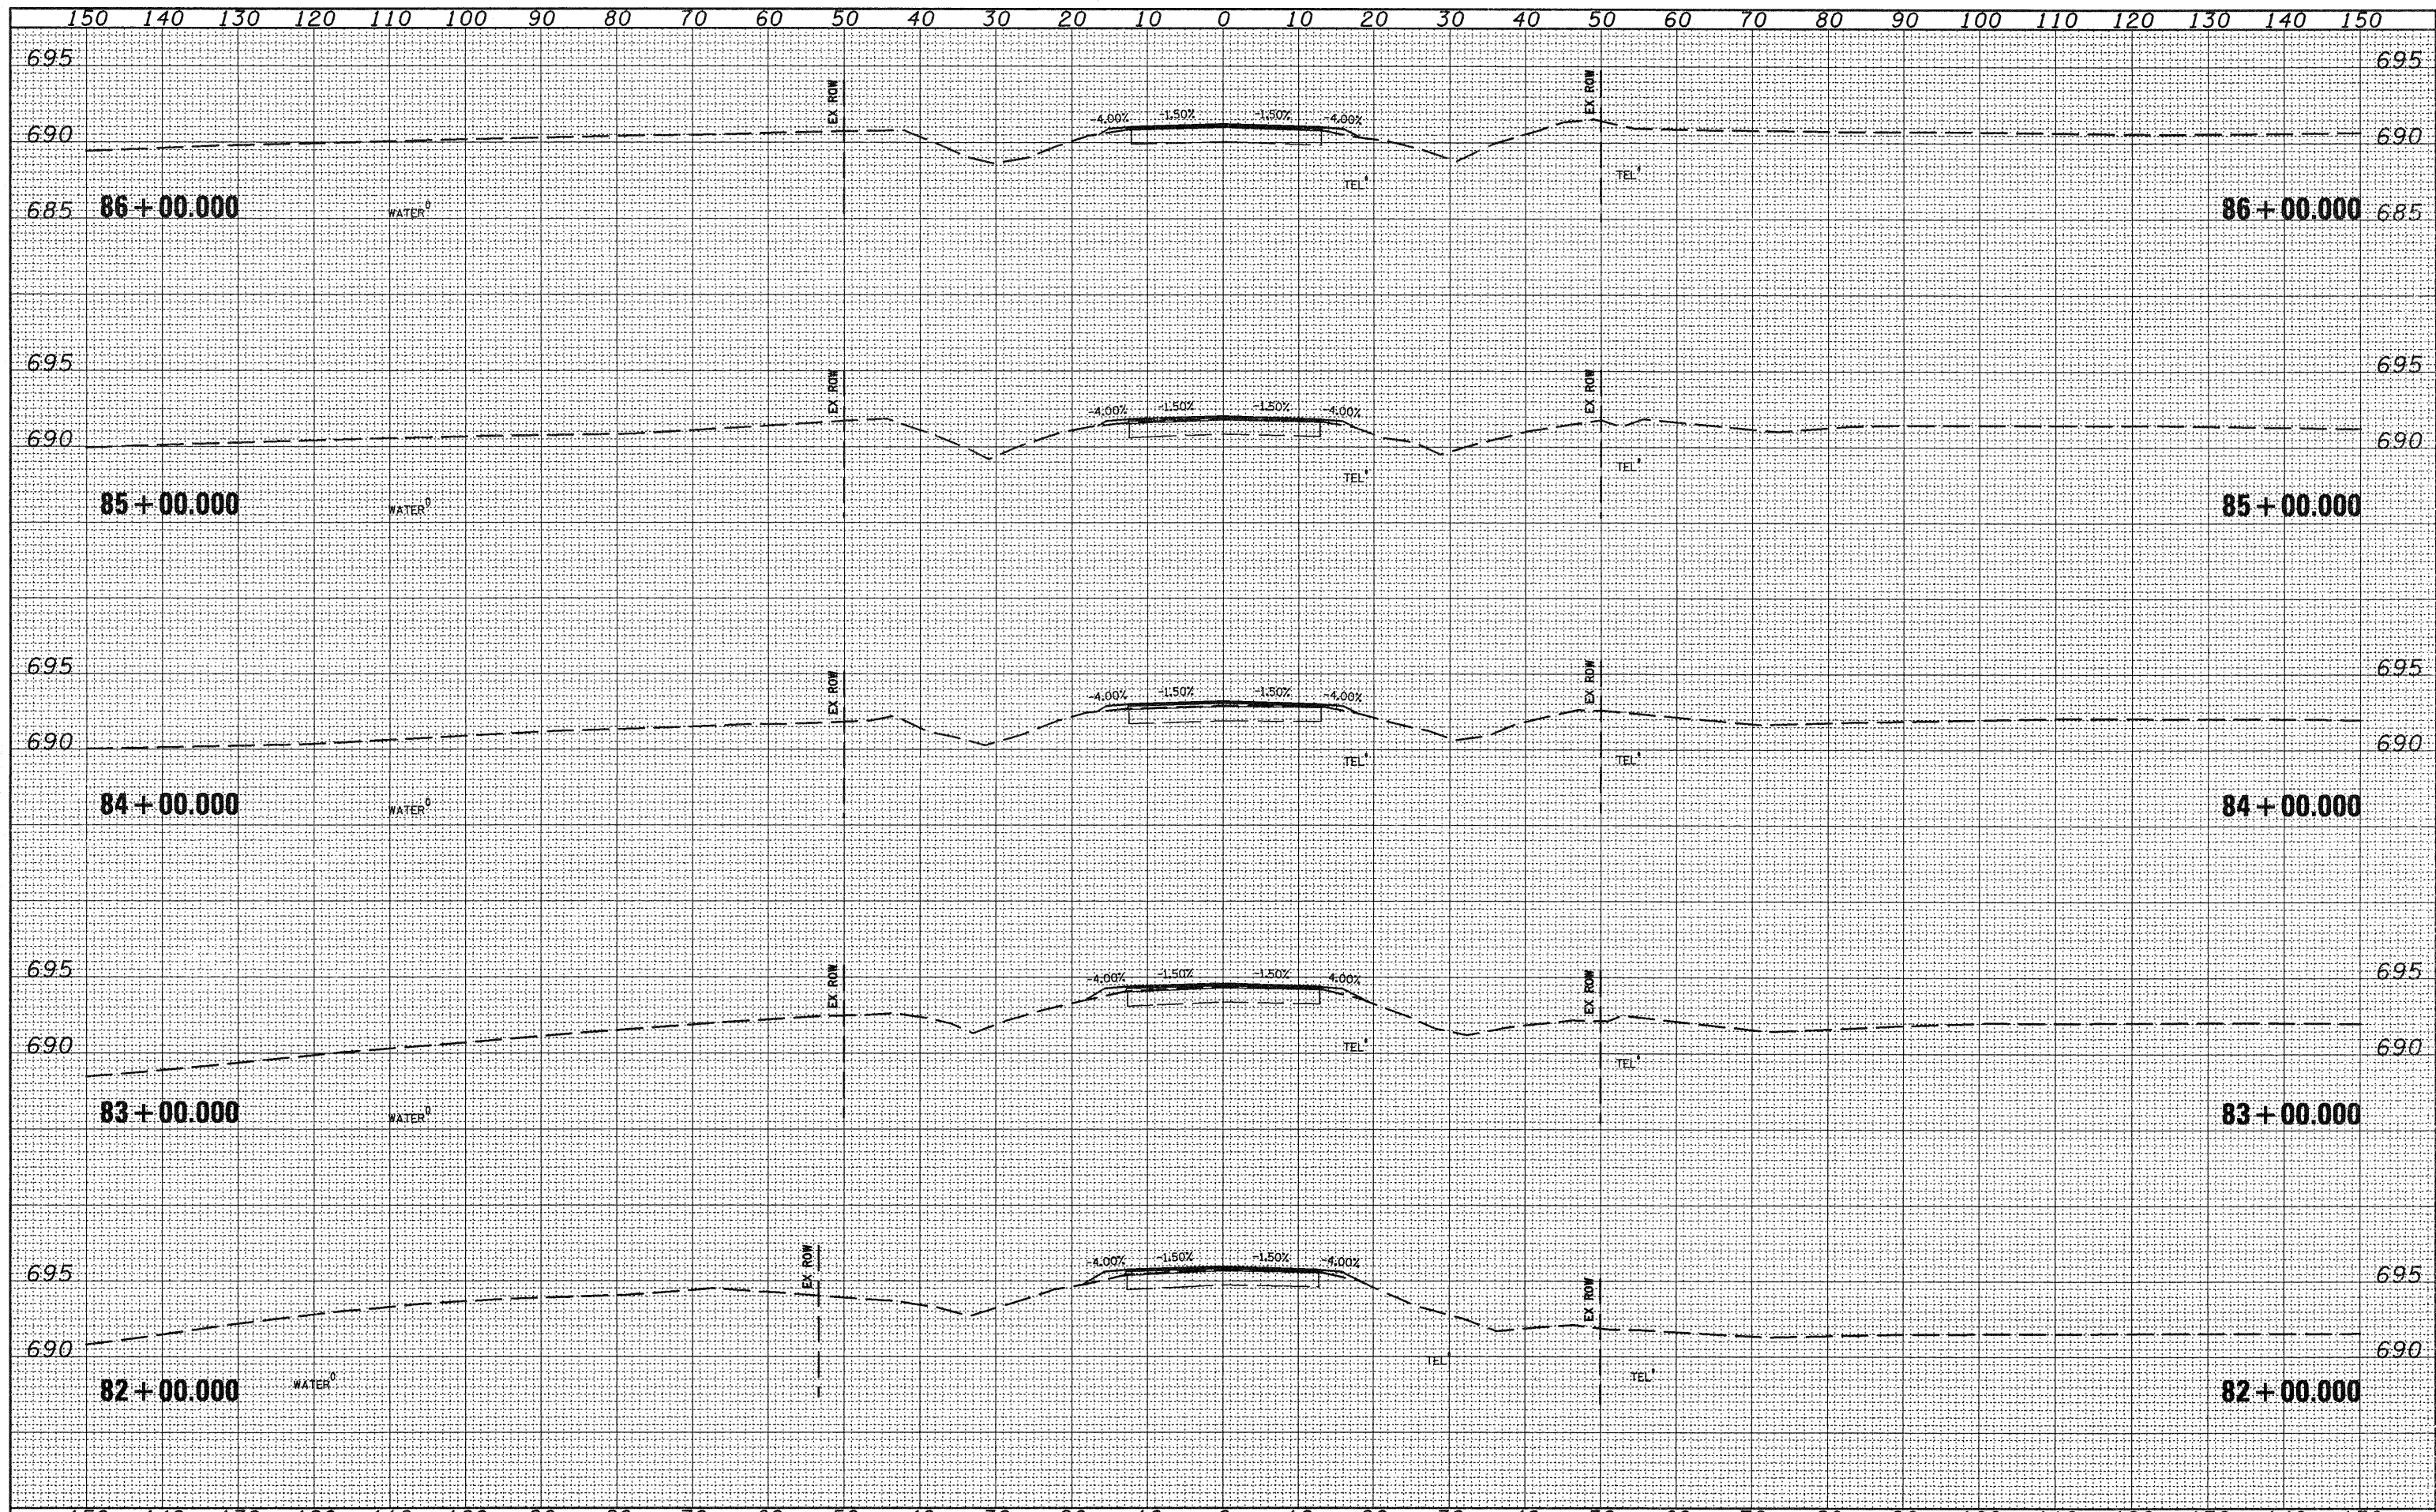

FILE NAME = xssheets.dgn	USER NAME = horstkj	DESIGNED -	REVISED -	<b>STATE OF ILLINOIS DEPARTMENT OF TRANSPORTATION</b>	<b>CROSS SECTIONS</b>		F.A.P. RTE.	SECTION	COUNTY	TOTAL SHEETS	SHEET NO.	
	PLOT SCALE = 20.0000' / IN.	DRAWN -	REVISED -		SCALE:	SHEET NO.	OF	SHEETS	STA. 82+00.000	TO STA. 86+00.000	317	171 / 177
	PLOT DATE = 8/5/2010	CHECKED -	REVISED -									
		DATE -	REVISED -									
CONTRACT NO. 88098												
ILLINOIS FED. AID PROJECT												