


SURVEYED
 SURVEY
 NOTE BOOK
 NO.

SURVEYED
 SURVEY
 NOTE BOOK
 NO.

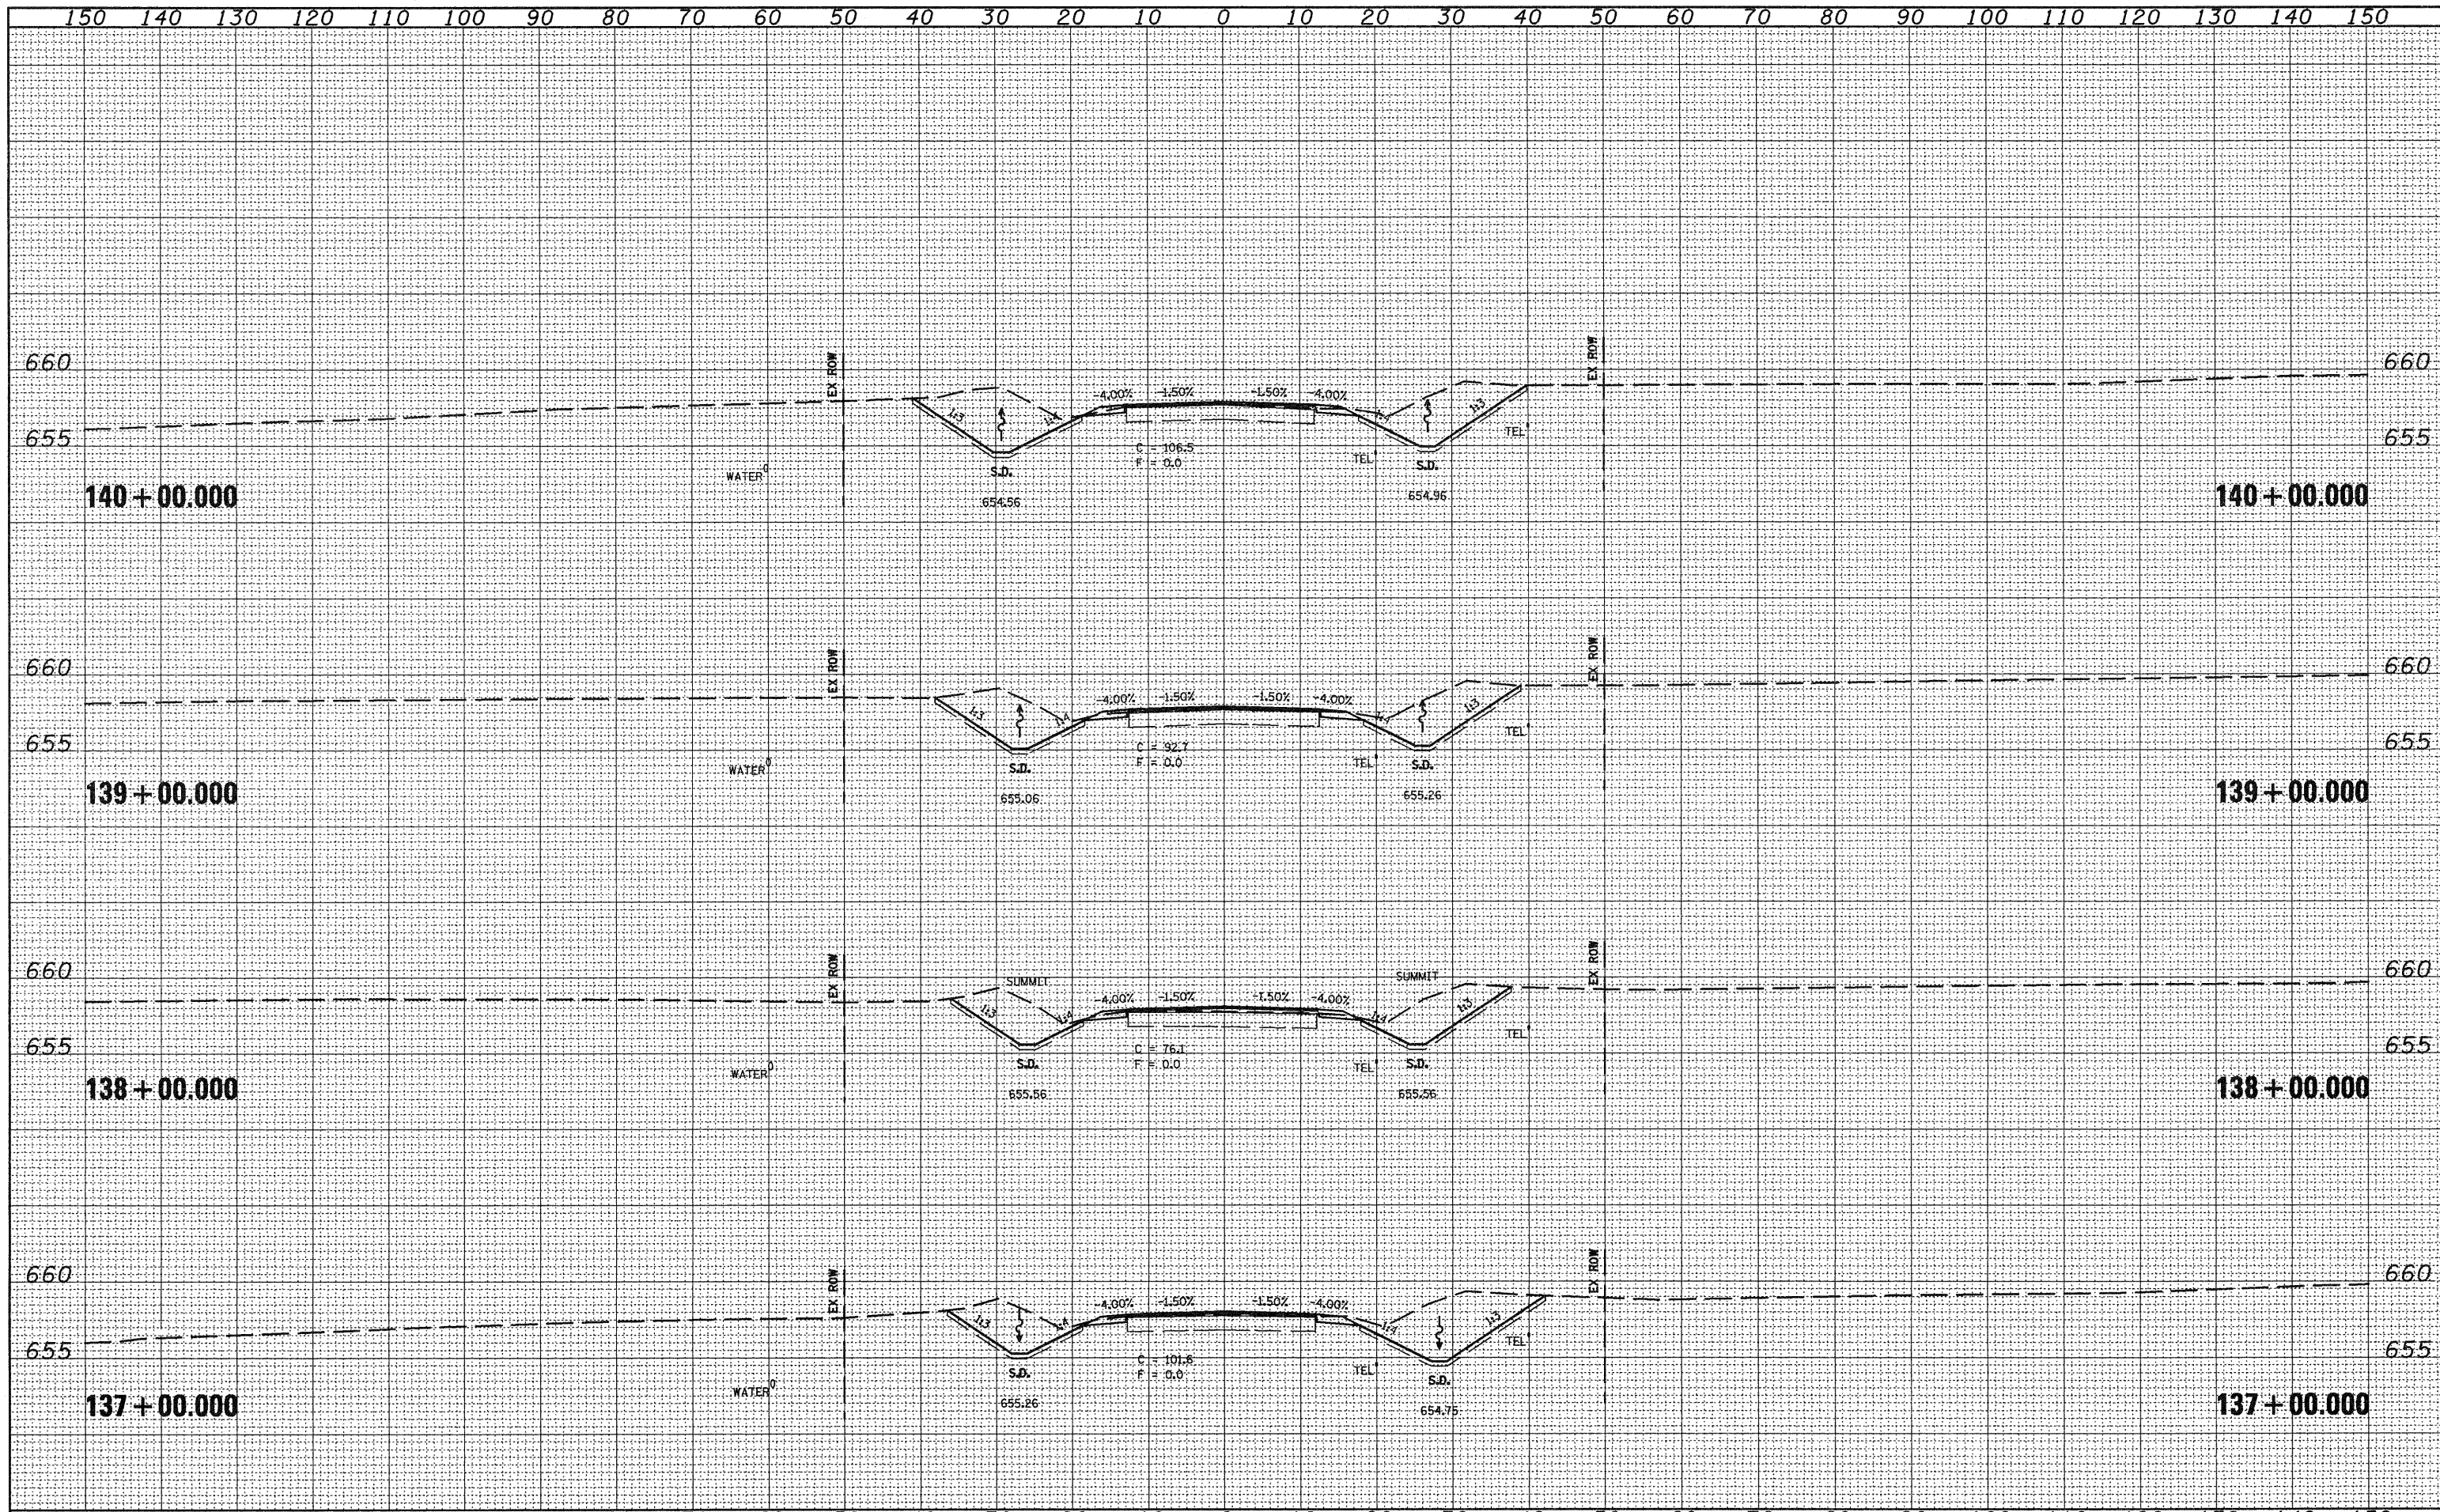

FILE NAME = xssheets.dgn	USER NAME = horstkj	DESIGNED -	REVISED -	STATE OF ILLINOIS DEPARTMENT OF TRANSPORTATION	CROSS SECTIONS	F.A.P. RTE. 317	SECTION 15W-2,RS-3;16W-3,RS-5	COUNTY FULTON	TOTAL SHEETS 177	SHEET NO. 143	
	DESIGNED -	REVISED -	DESIGNED -			REVISED -	SCALE:	SHEET NO. OF SHEETS	STA. 137+00.000 TO STA. 140+00.000	CONTRACT NO. 88098	
	DESIGNED -	REVISED -	DESIGNED -			REVISED -	ILLINOIS FED. AID PROJECT				
	DESIGNED -	REVISED -	DESIGNED -			REVISED -					