


DATE	
UT	
SURVEYED	
PLOTTED	
NOTE BOOK	
TEMA/DATE	
AREAS	
CHECKED	
NO.	

DATE	
UT	
SURVEYED	
PLOTTED	
NOTE BOOK	
TEMA/DATE	
AREAS	
CHECKED	
NO.	

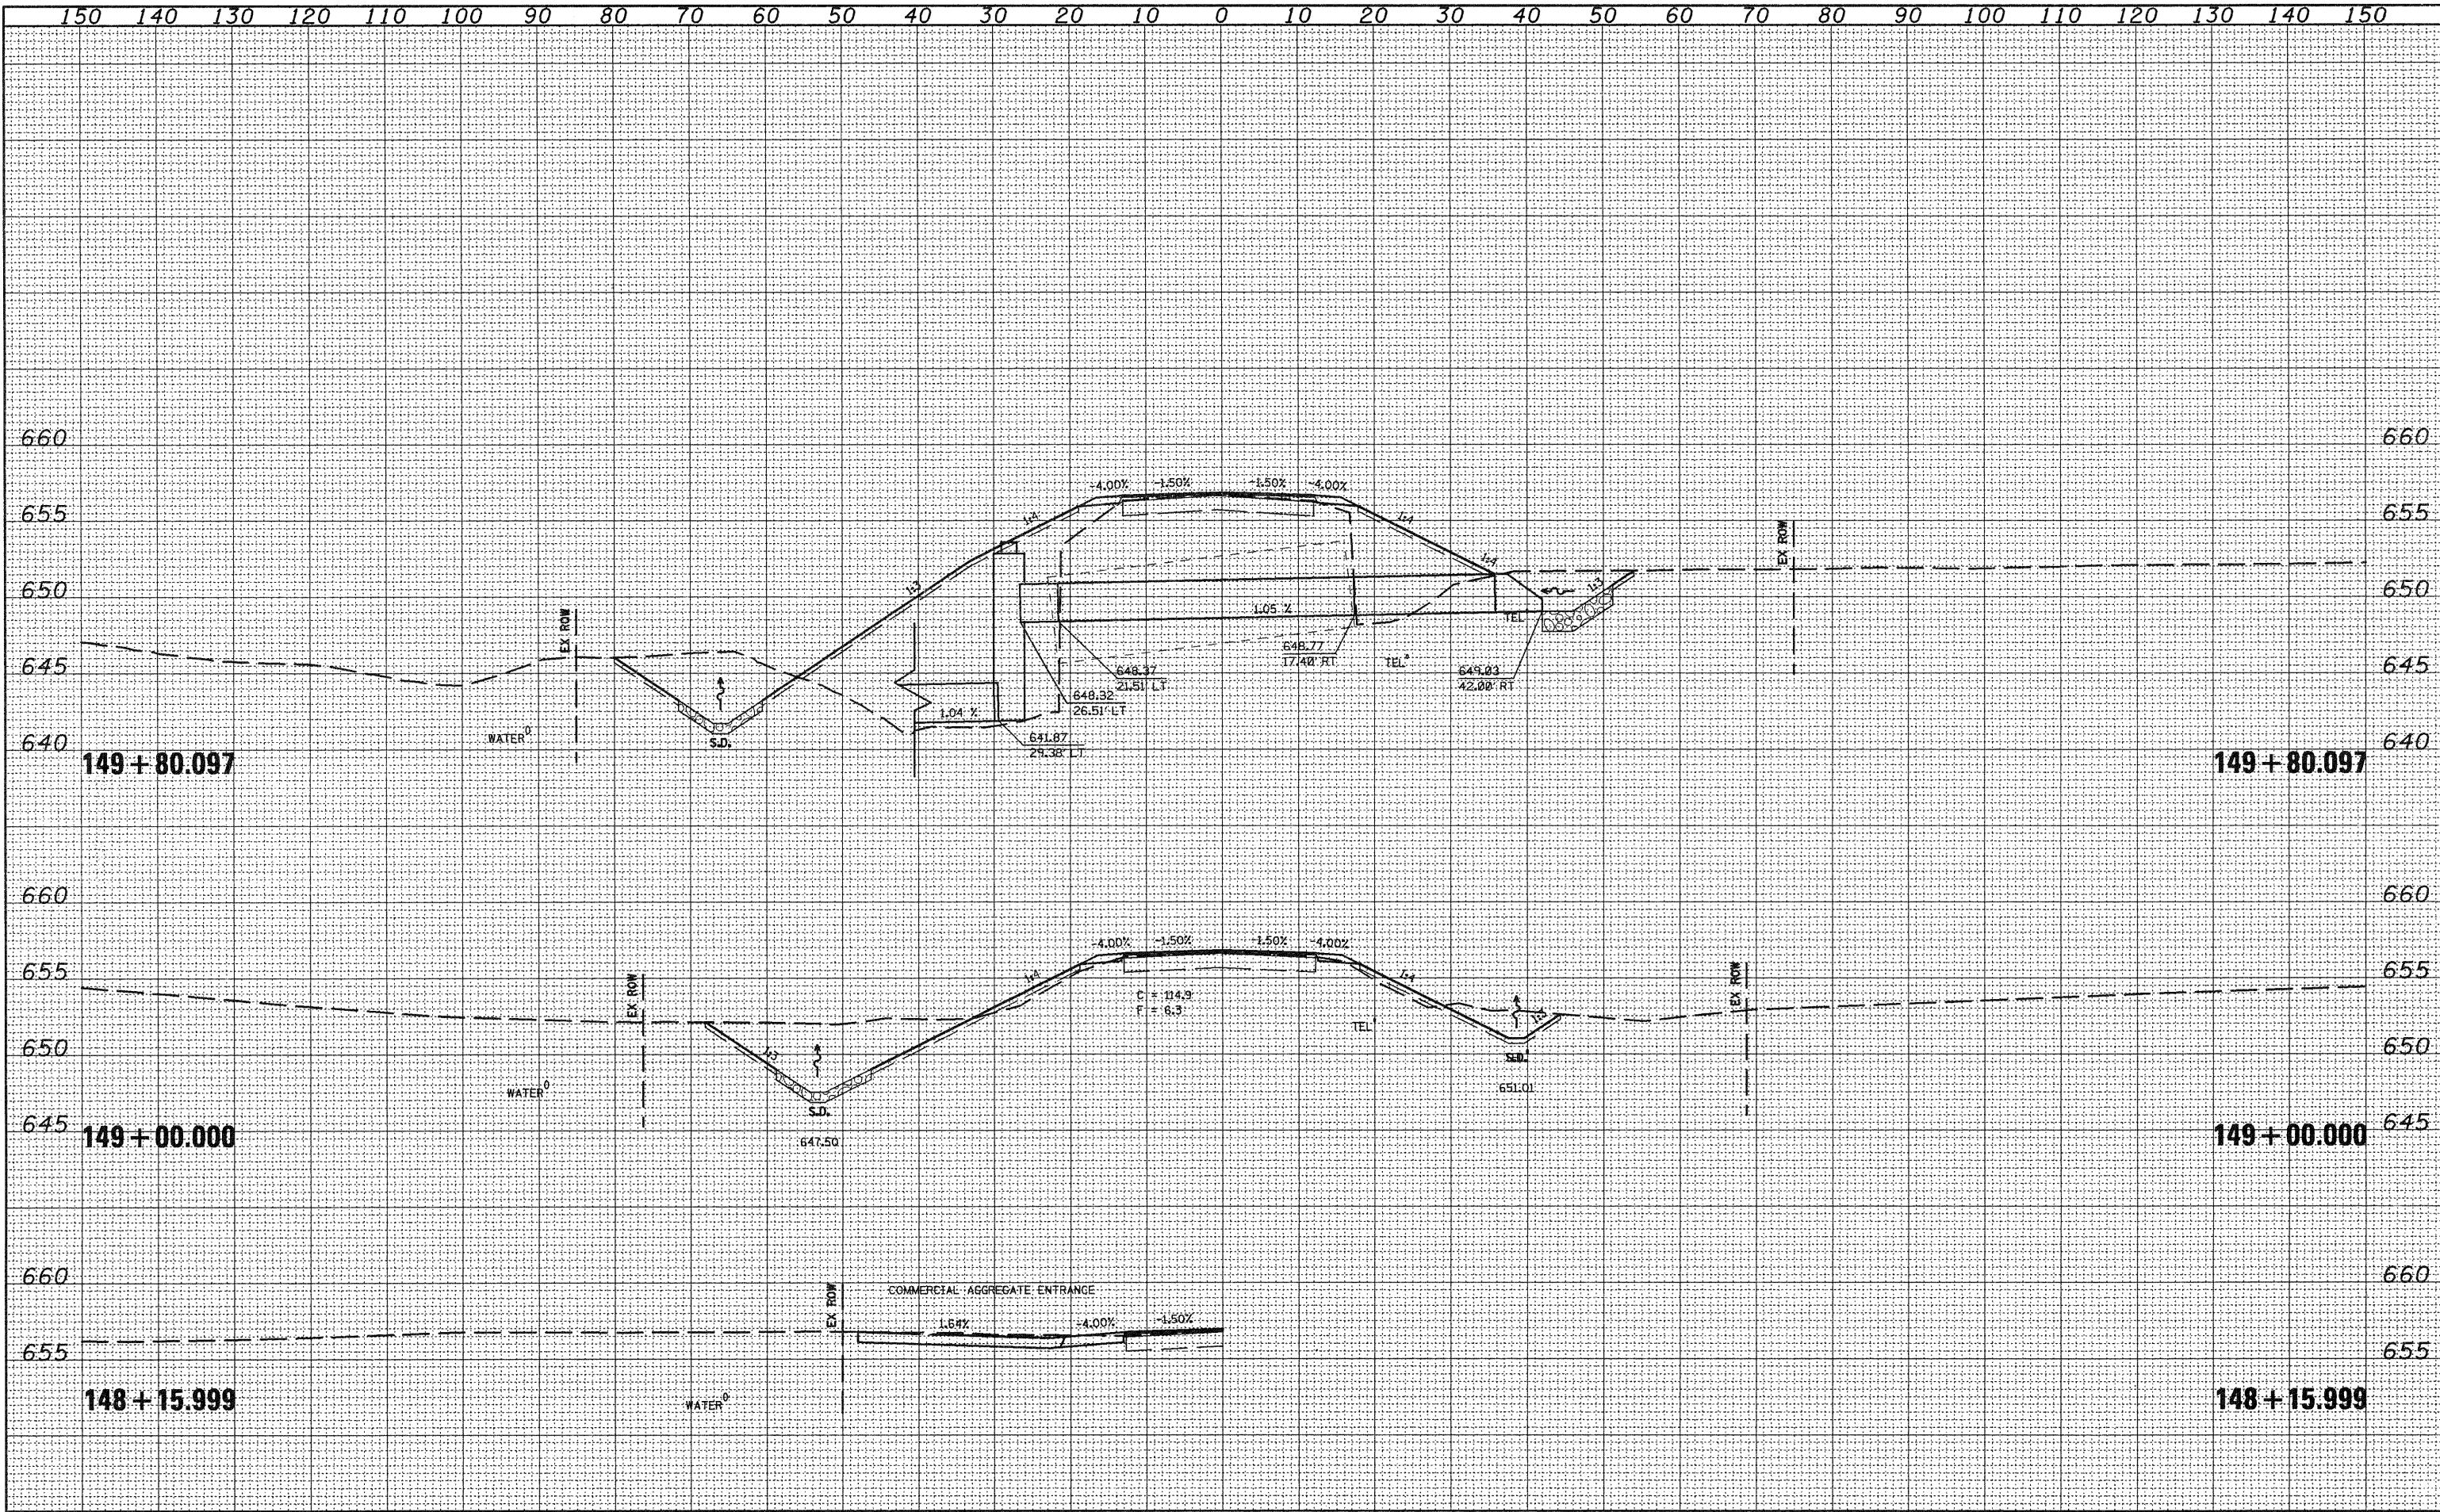

FILE NAME = xssheets.dgn	USER NAME = horstkj	DESIGNED -	REVISED -	STATE OF ILLINOIS DEPARTMENT OF TRANSPORTATION	CROSS SECTIONS				F.A.P. RTE. 317	SECTION 15W-2,RS-3;16W-3,RS-5	COUNTY FULTON	TOTAL SHEETS 171	SHEET NO. 147
	PLOT SCALE = 28.0000' / IN.	DRAWN -	REVISED -		SCALE:	SHEET NO.	OF	SHEETS	STA. 148+15.999 TO STA. 149+80.097	CONTRACT NO. 88098			
	PLOT DATE = 8/5/2010	CHECKED -	REVISED -		ILLINOIS FED. AID PROJECT								
		DATE -	REVISED -										