


DATE	
BY	
ORIGINAL SURVEY	
SURVEY	
PLOTTED	
NOTE BOOK	
NO.	
TEMPLATE	
AREAS CHECKED	

DATE	
BY	
ORIGINAL SURVEY	
SURVEY	
PLOTTED	
NOTE BOOK	
NO.	
TEMPLATE	
AREAS CHECKED	

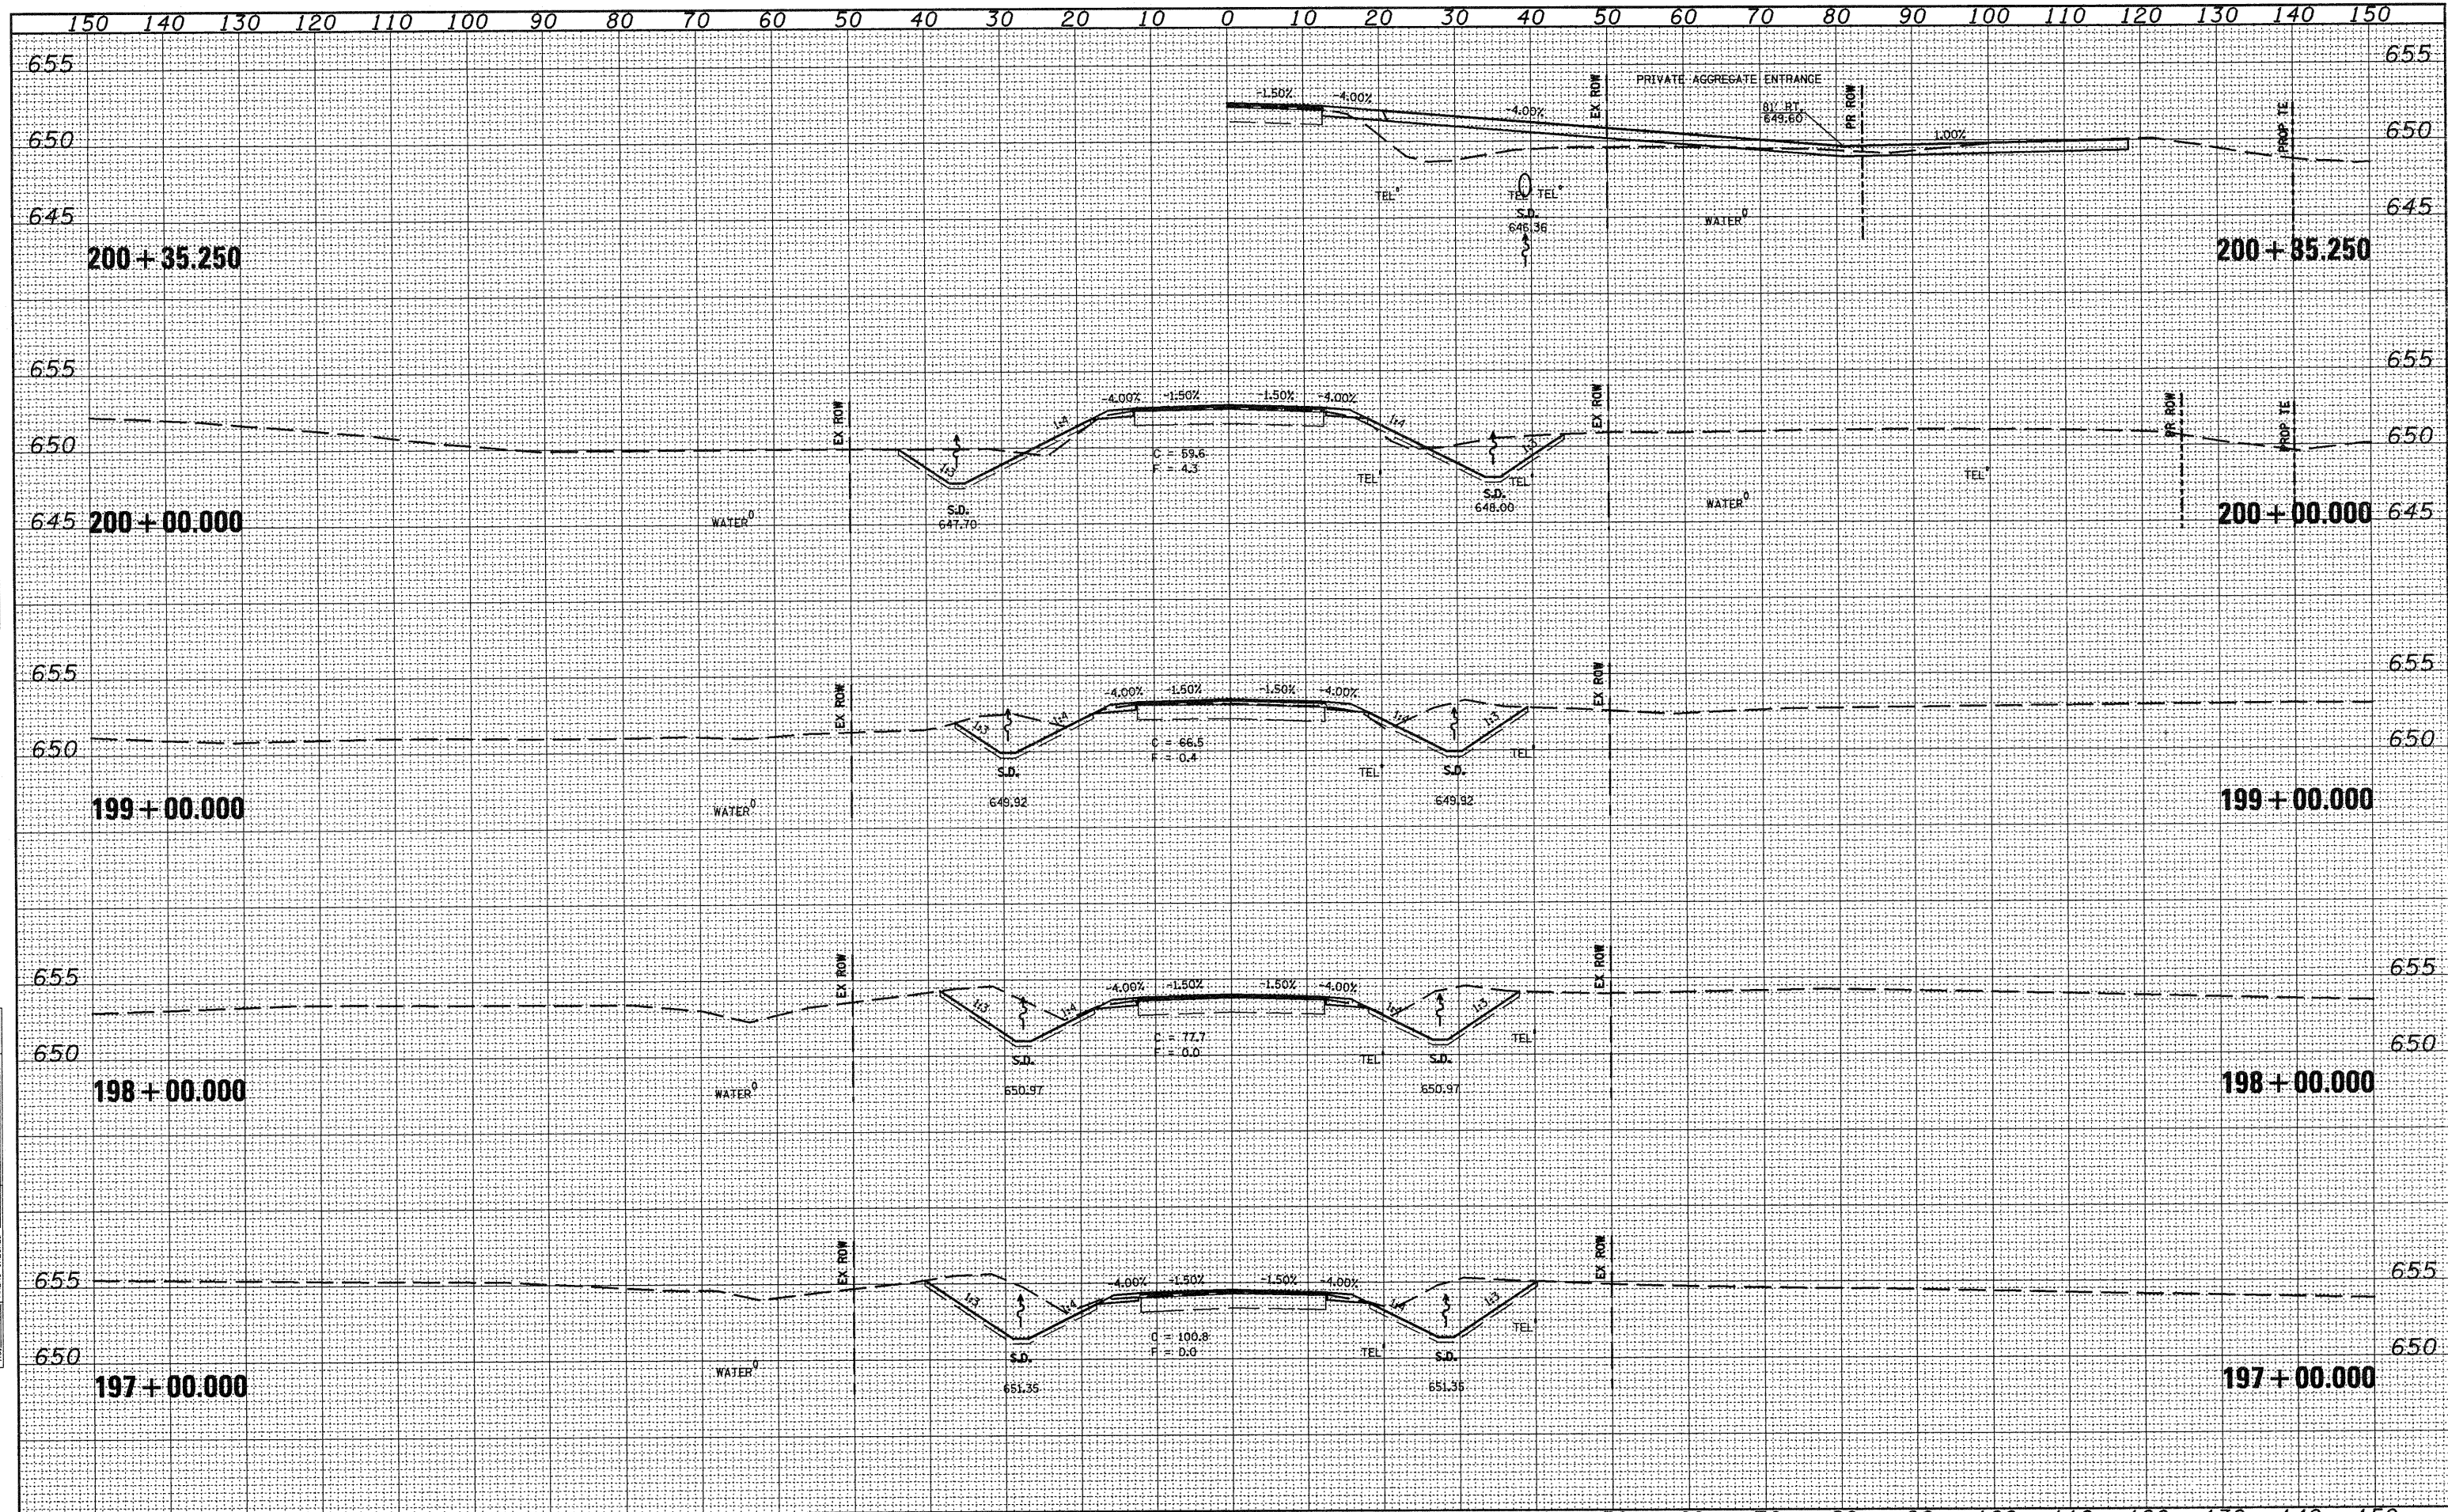

FILE NAME =	USER NAME = horstkj	DESIGNED -	REVISED -	STATE OF ILLINOIS DEPARTMENT OF TRANSPORTATION	CROSS SECTIONS			F.A.P. RTE.	SECTION	COUNTY	TOTAL SHEETS	SHEET NO.
ssheets.dgn		DRAWN -	REVISED -		317	15W-2,RS-3,16W-3,RS-5	FULTON	171	161			
		CHECKED -	REVISED -		SCALE: SHEET NO. OF SHEETS STA. 197+00.000 TO STA. 200+35.250			CONTRACT NO. 88098				
		DATE -	REVISED -		ILLINOIS FED. AID PROJECT							