


FINAL SURVEY
 SURVEYED
 PLAN
 TEMPLATE
 NOTE BOOK
 AREAS
 CHECKED

ORIGINAL SURVEY
 SURVEYED
 PLAN
 TEMPLATE
 NOTE BOOK
 AREAS
 CHECKED

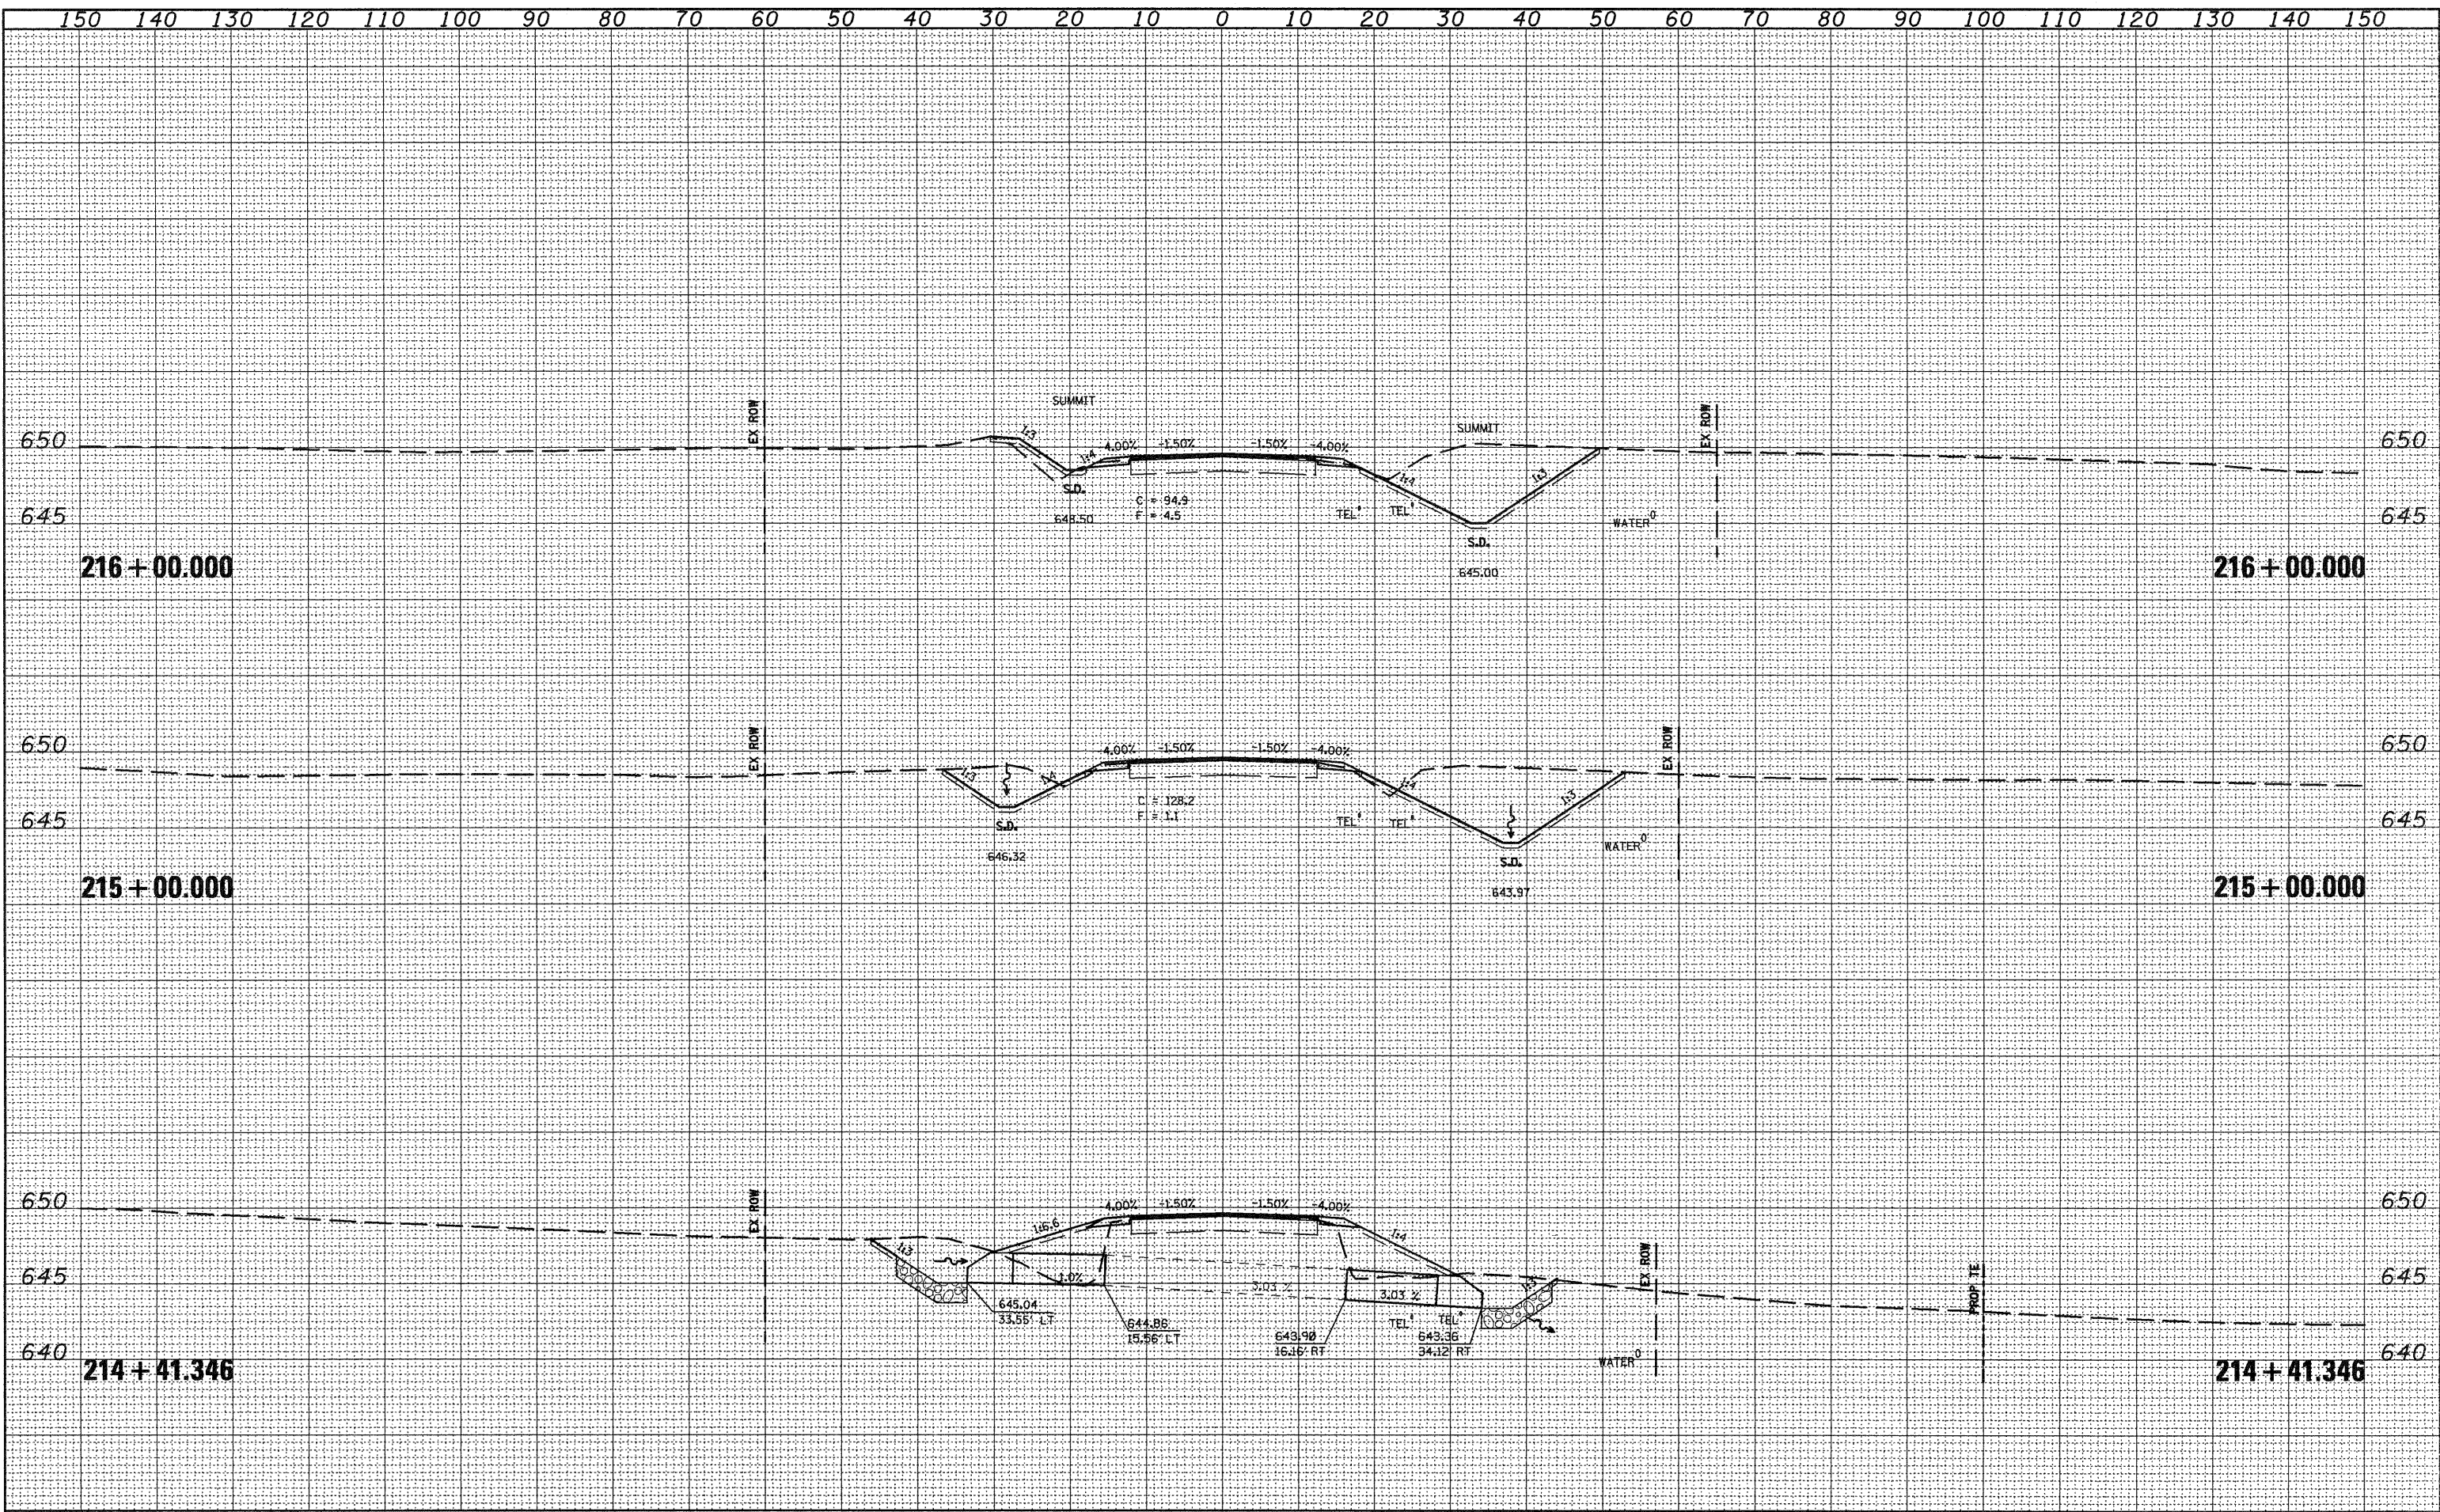

FILE NAME = xssheets.dgn	USER NAME = horstskj	DESIGNED -	REVISED -	STATE OF ILLINOIS DEPARTMENT OF TRANSPORTATION	CROSS SECTIONS			F.A.P. RTE. 317	SECTION 15W-2,RS-3;16W-3,RS-5	COUNTY FULTON	TOTAL SHEETS 171	SHEET NO. 167
PLOT SCALE = 20,0000' / IN.	DESIGNED -	REVISED -	REVISED -		SCALE:	SHEET NO.	OF	SHEETS	STA. 214+41.346	TO STA. 216+00.000	CONTRACT NO. 88098	ILLINOIS FED. AID PROJECT
PLOT DATE = 8/5/2010	CHECKED -	REVISED -	REVISED -									
	DATE -	REVISED -	REVISED -									