



F.A. RTE.	SECTION	COUNTY	TOTAL SHEETS	SHEET NO.
00-P4002-03-BT		PEORIA	53	12
STA. 100+36.27		TO STA. 179+51.94		
FED. ROAD DIST. NO. ILLINOIS FED. AID PROJECT				

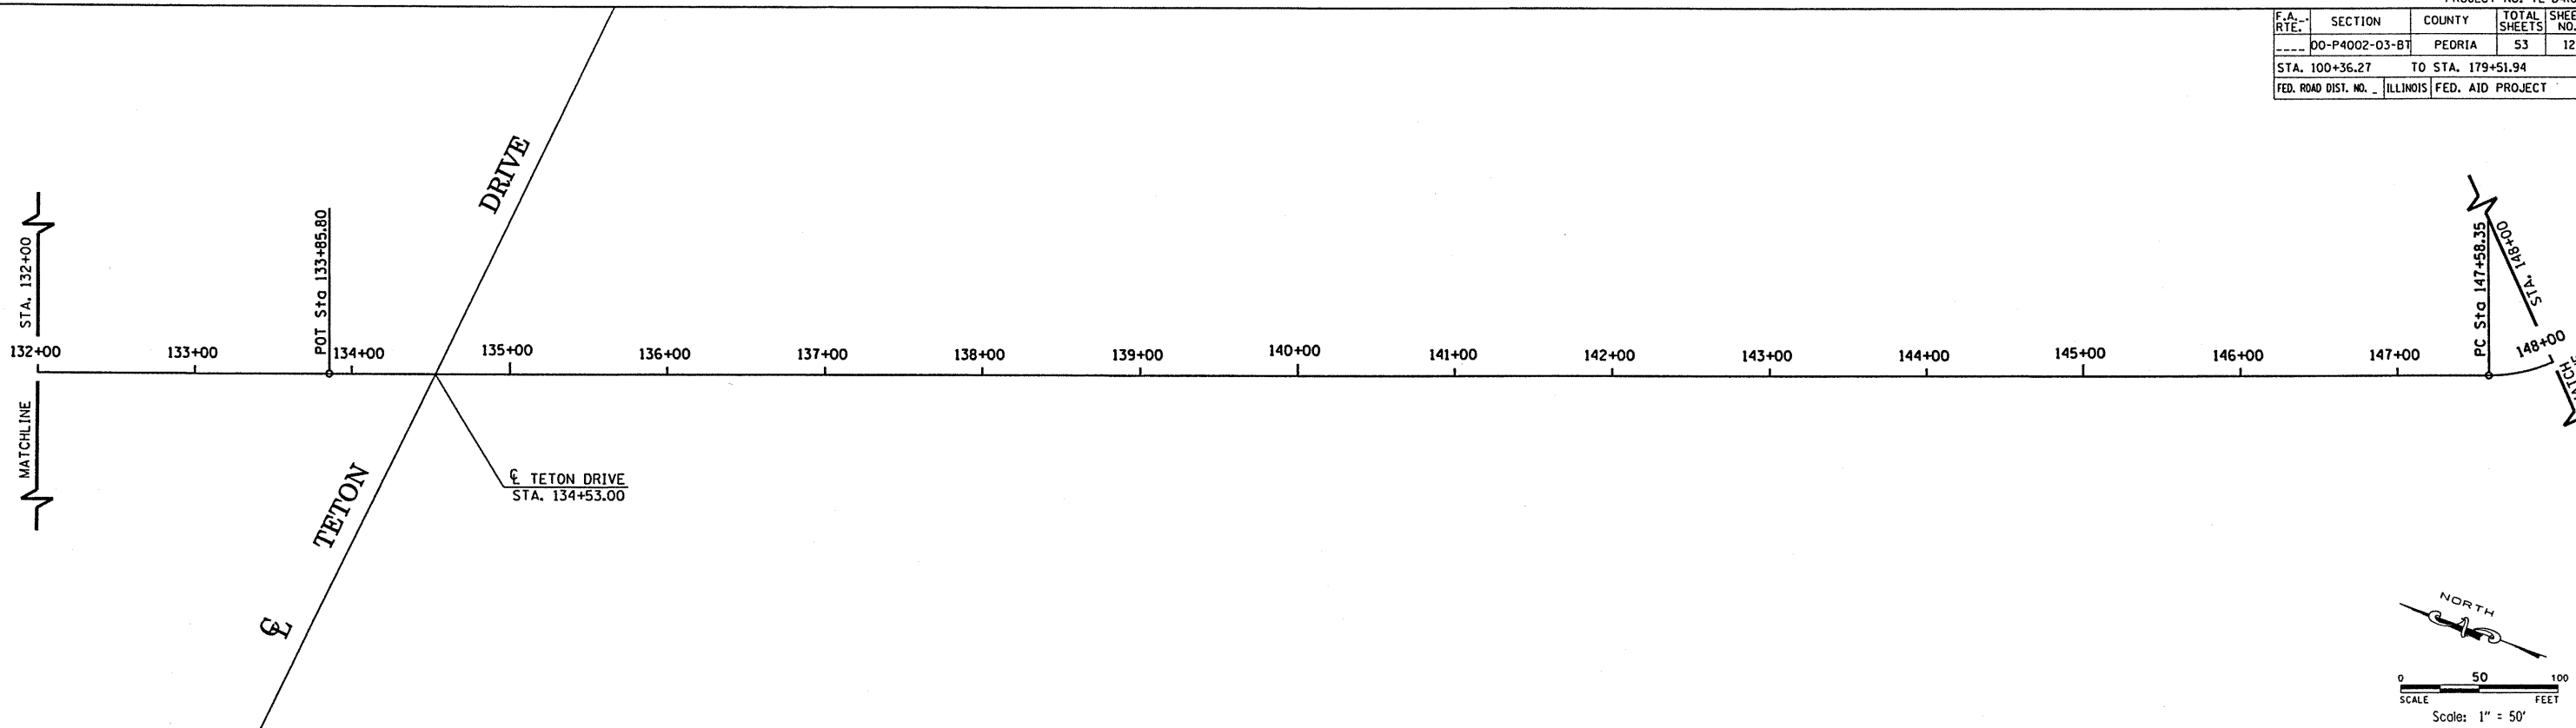

MAURER & STUTZ, INC.
ENGINEERS SURVEYORS

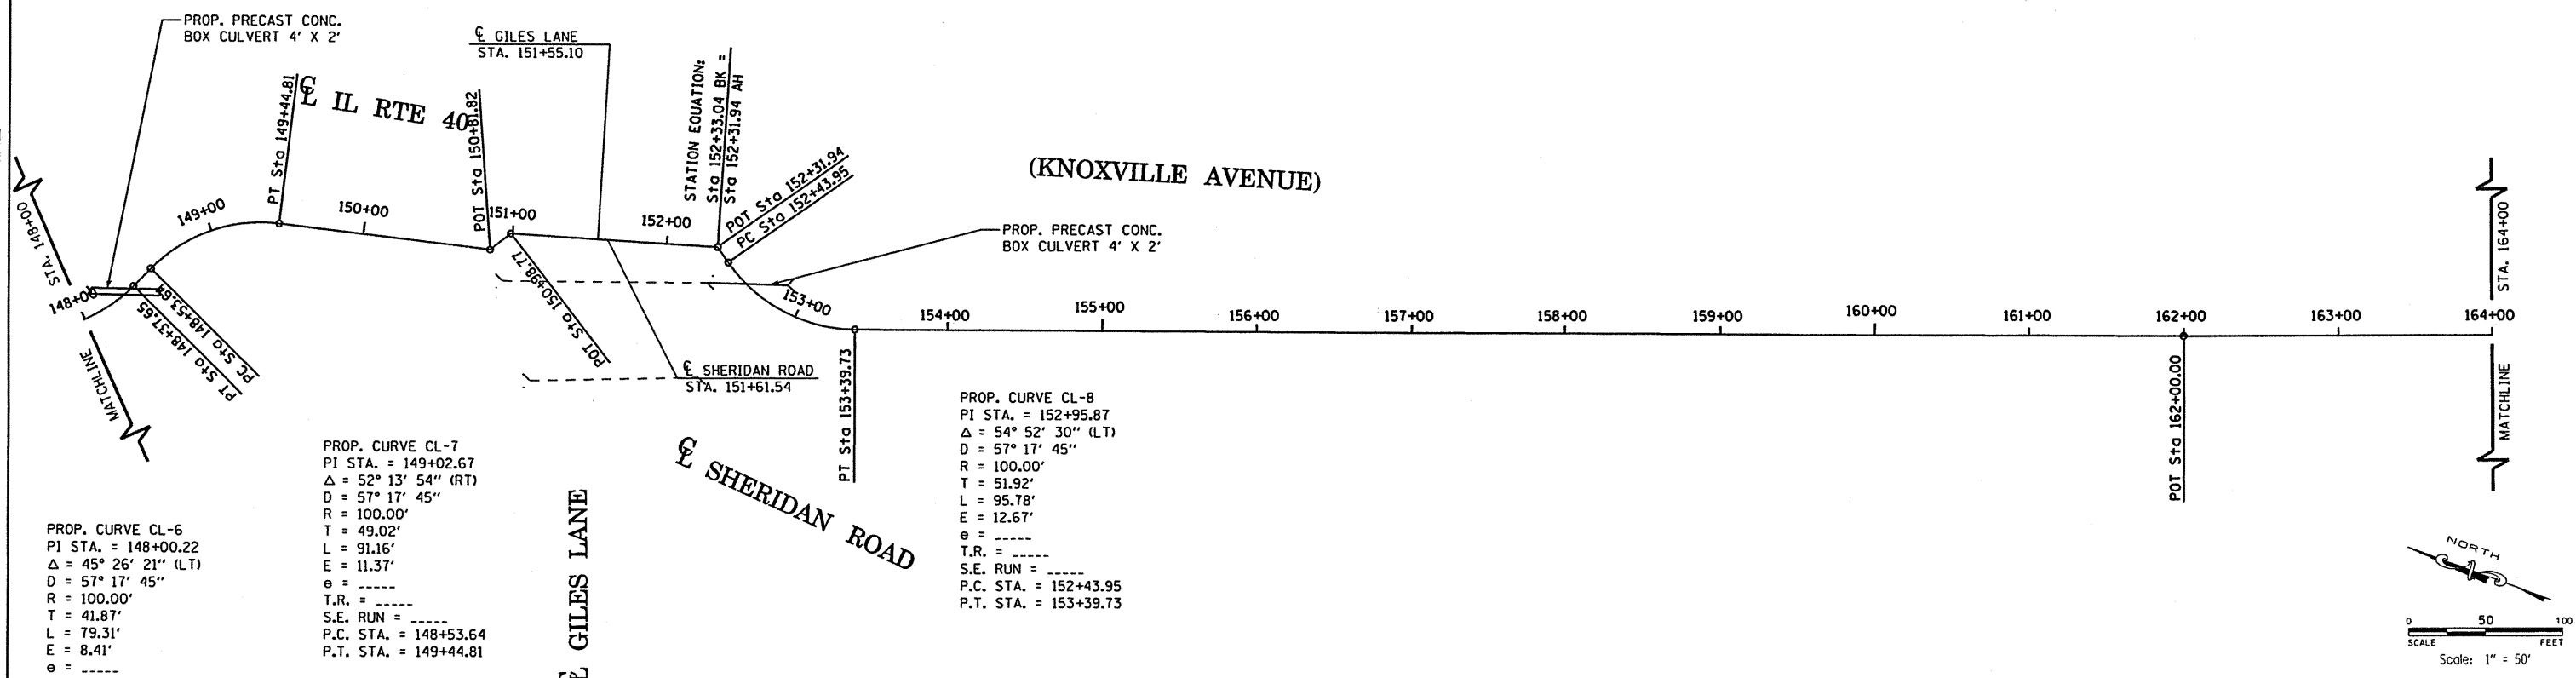

PROP. CURVE CL-6
PI STA. = 148+00.22
Δ = 45° 26' 21" (LT)
D = 57° 17' 45"
R = 100.00'
T = 41.87'
L = 79.31'
E = 8.41'
e = ----
T.R. = ----
S.E. RUN = ----
P.C. STA. = 147+58.35
P.T. STA. = 148+37.65

PROP. CURVE CL-7
PI STA. = 149+02.67
Δ = 52° 13' 54" (RT)
D = 57° 17' 45"
R = 100.00'
T = 49.02'
L = 91.16'
E = 11.37'
e = ----
T.R. = ----
S.E. RUN = ----
P.C. STA. = 148+53.64
P.T. STA. = 149+44.81

PROP. CURVE CL-8
PI STA. = 152+95.87
Δ = 54° 52' 30" (LT)
D = 57° 17' 45"
R = 100.00'
T = 51.92'
L = 95.78'
E = 12.67'
e = ----
T.R. = ----
S.E. RUN = ----
P.C. STA. = 152+43.95
P.T. STA. = 153+39.73

REVISIONS	
NAME	DATE

ILLINOIS DEPARTMENT OF TRANSPORTATION
ALIGNMENT PLANS
ROCK ISLAND/PIMITEQUI BIKE TRAIL
SECTION 00-P4002-03-BT
PEORIA COUNTY
SCALE: VERT. DATE
HORIZ. DRAWN BY
CHECKED BY