

F.A. RTE.	SECTION	COUNTY	TOTAL SHEETS	SHEET NO.
---	DO-P4002-03-BT	PEORIA	53	20
STA. 116+00.00 TO STA. 132+00.00				
FED. ROAD DIST. NO. ILLINOIS FED. AID PROJECT				




DATE	BY

SURVEYED
 PLOTTED
 ALIGNED
 CHECKED
 FILED
 NO. _____
 FILE NAME _____

MAUER & STUTZ, INC.
ENGINEERS SURVEYORS

DATE	BY

PROFILE
 SURVEYED
 PLOTTED
 CHECKED
 FILED
 NO. _____
 STRUCTURE NOTATION OK'D

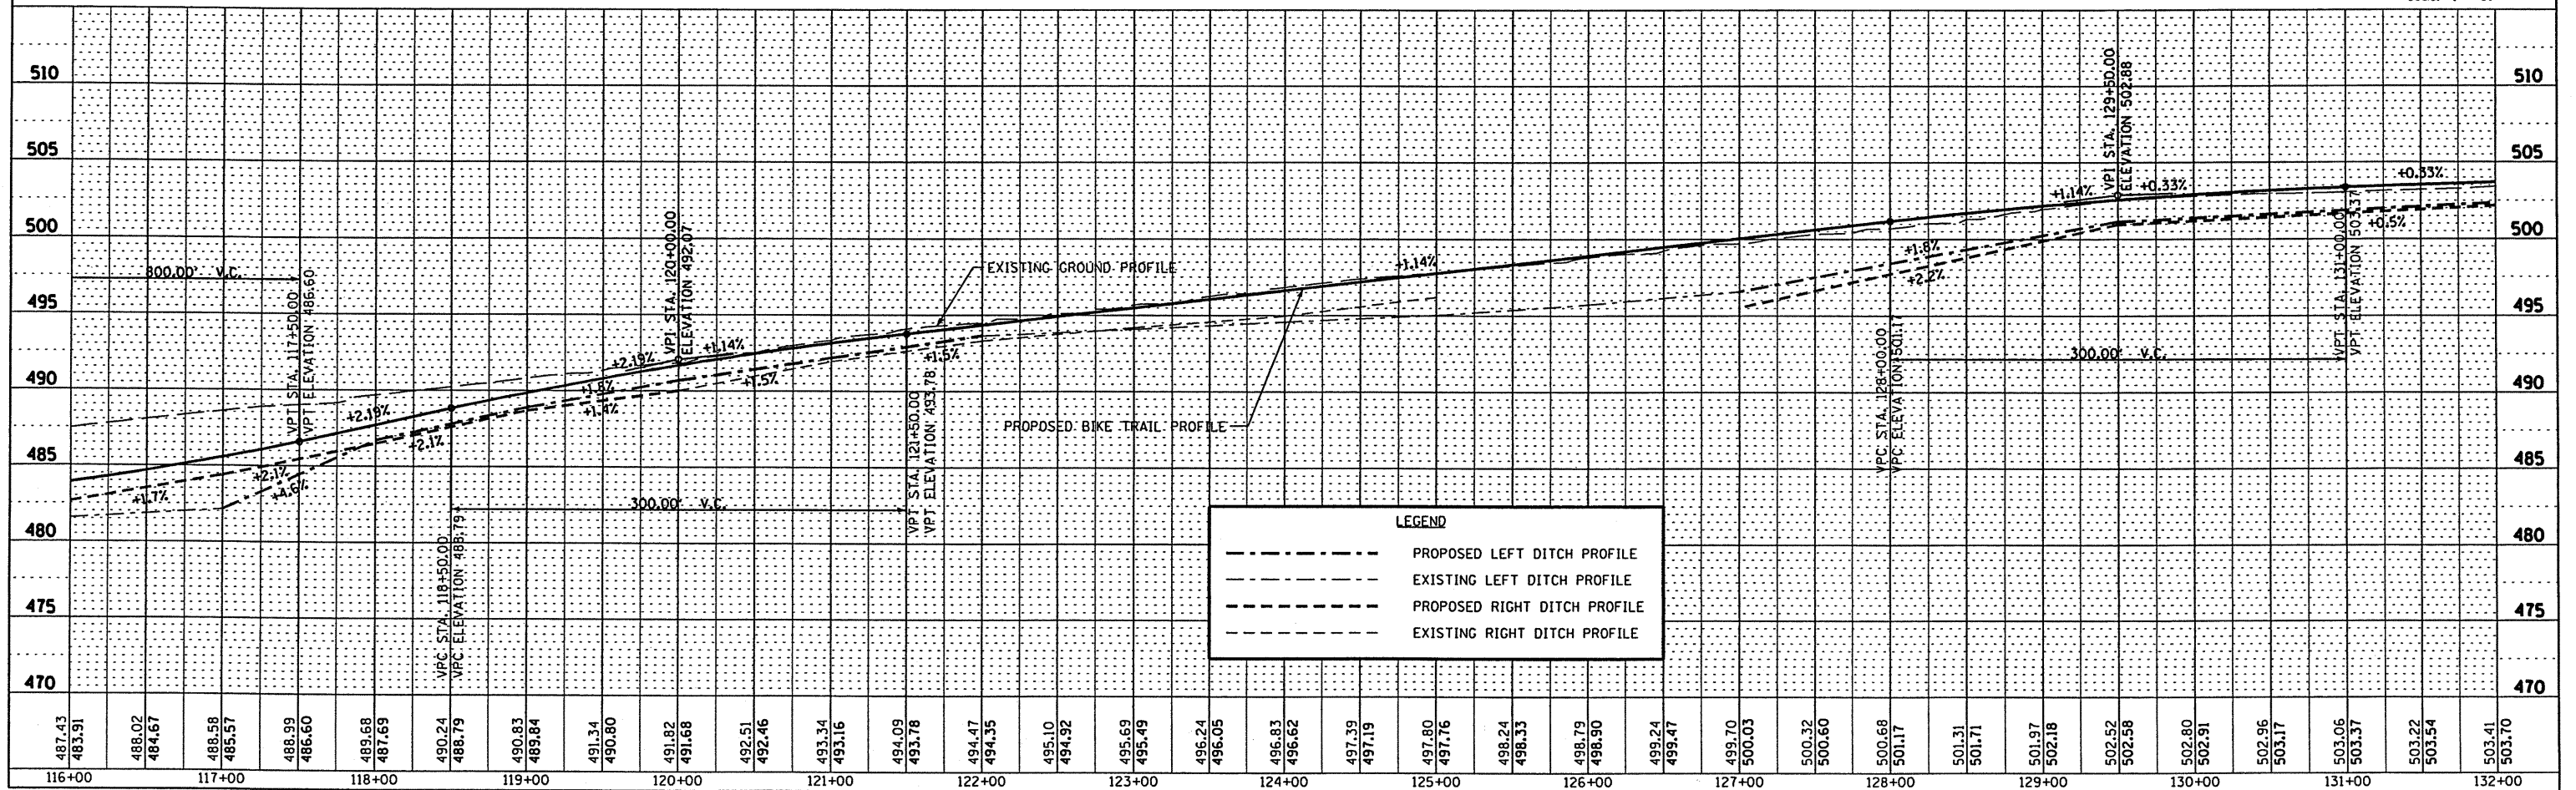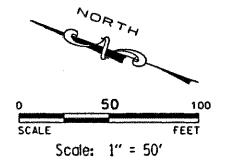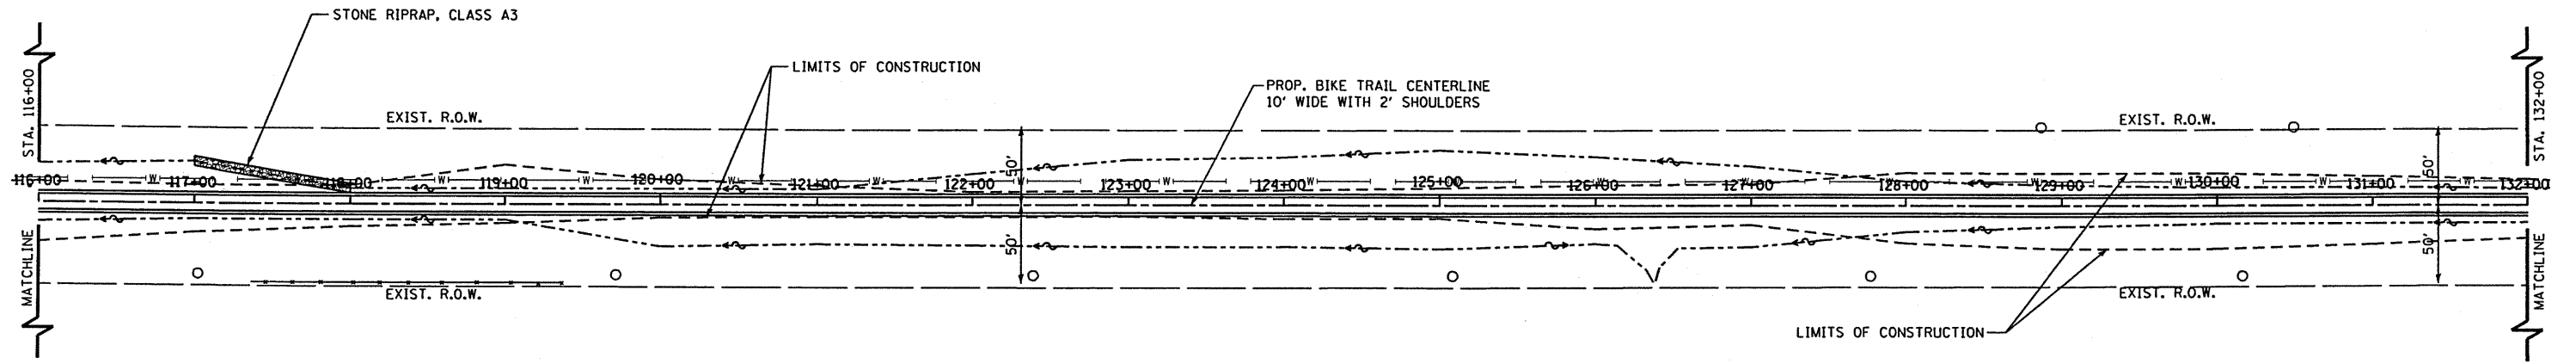

LEGEND

- PROPOSED LEFT DITCH PROFILE
- - - EXISTING LEFT DITCH PROFILE
- PROPOSED RIGHT DITCH PROFILE
- - - EXISTING RIGHT DITCH PROFILE