
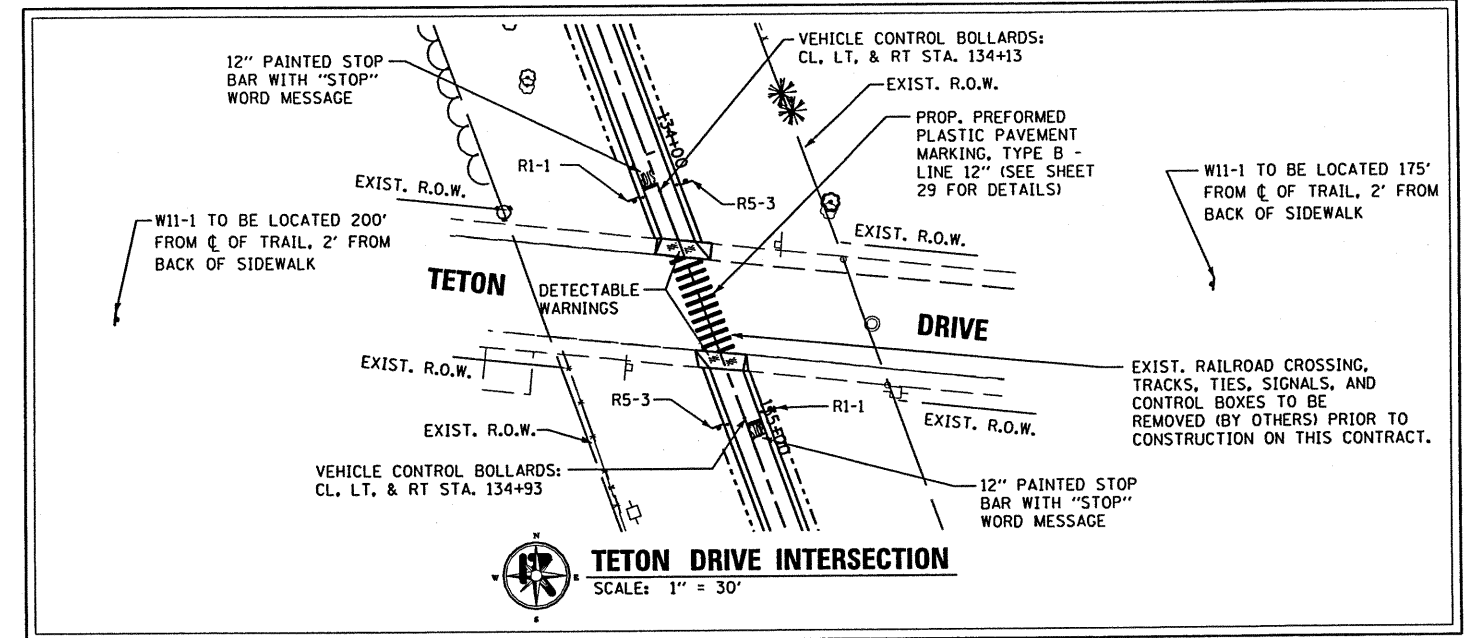


F.A. RTE.	SECTION	COUNTY	TOTAL SHEETS	SHEET NO.
---	DO-P4002-03-BT	PEORIA	53	25
STA. 100+36.27		TO STA. 179+51.94		
FED. ROAD DIST. NO. ILLINOIS FED. AID PROJECT				

**MAURER & STUTZ, INC.**  
ENGINEERS SURVEYORS

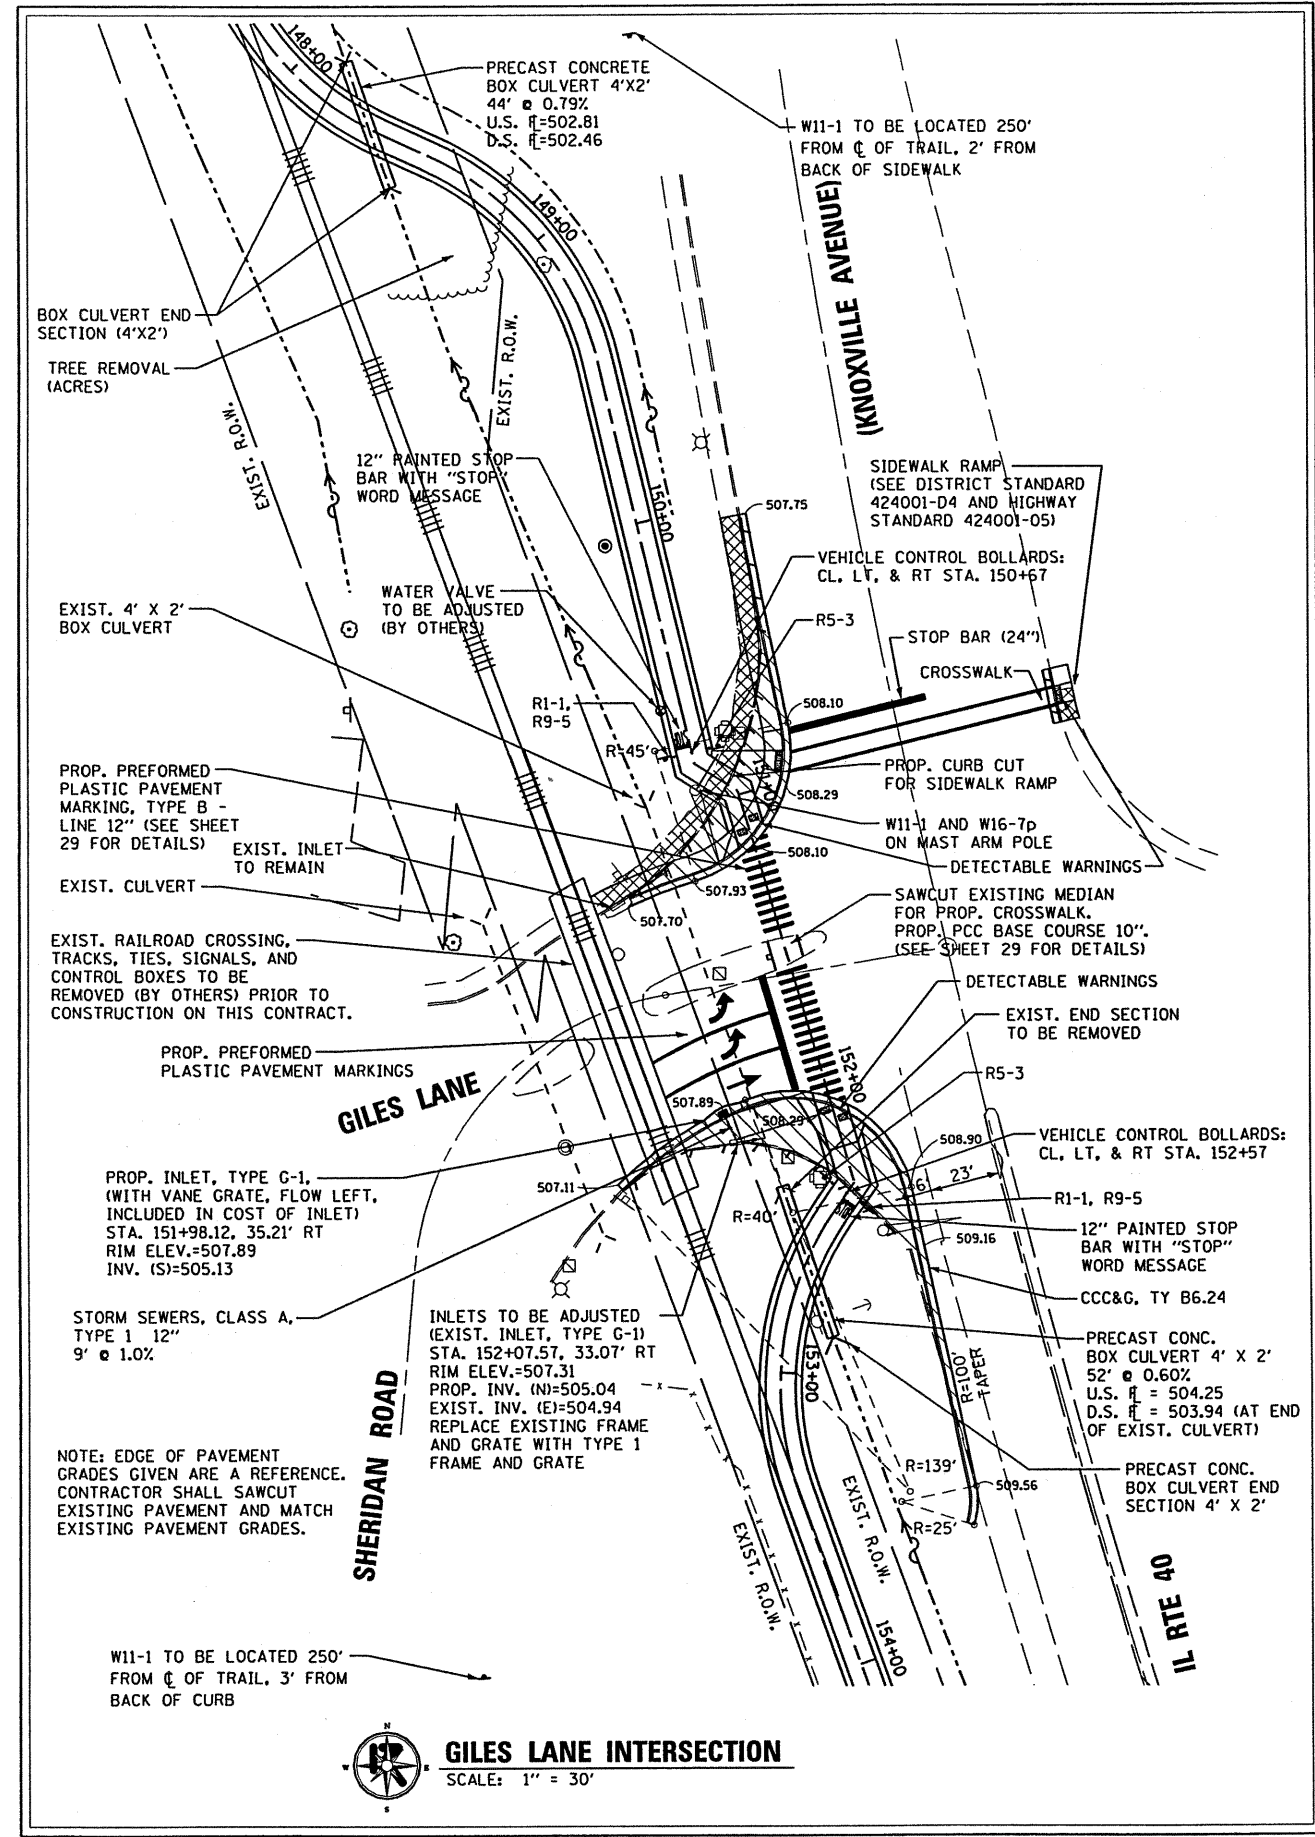

REVISIONS		DATE
NAME		

ILLINOIS DEPARTMENT OF TRANSPORTATION  
INTERSECTION & SIGNING DETAILS  
ROCK ISLAND/PIMITEQUI BIKE TRAIL  
SECTION 00-P4002-03-BT  
PEORIA COUNTY

SCALE: VERT. \_\_\_\_\_  
HORIZ. \_\_\_\_\_  
DATE \_\_\_\_\_

DRAWN BY \_\_\_\_\_  
CHECKED BY \_\_\_\_\_