


ROUTE NO.	SECTION	COUNTY	SHEET	TOTAL SHEETS
FAS 447	#	Fulton	43	12
FED. ROAD DIST. NO. 7	ILLINOIS	FED. AID PROJECT		

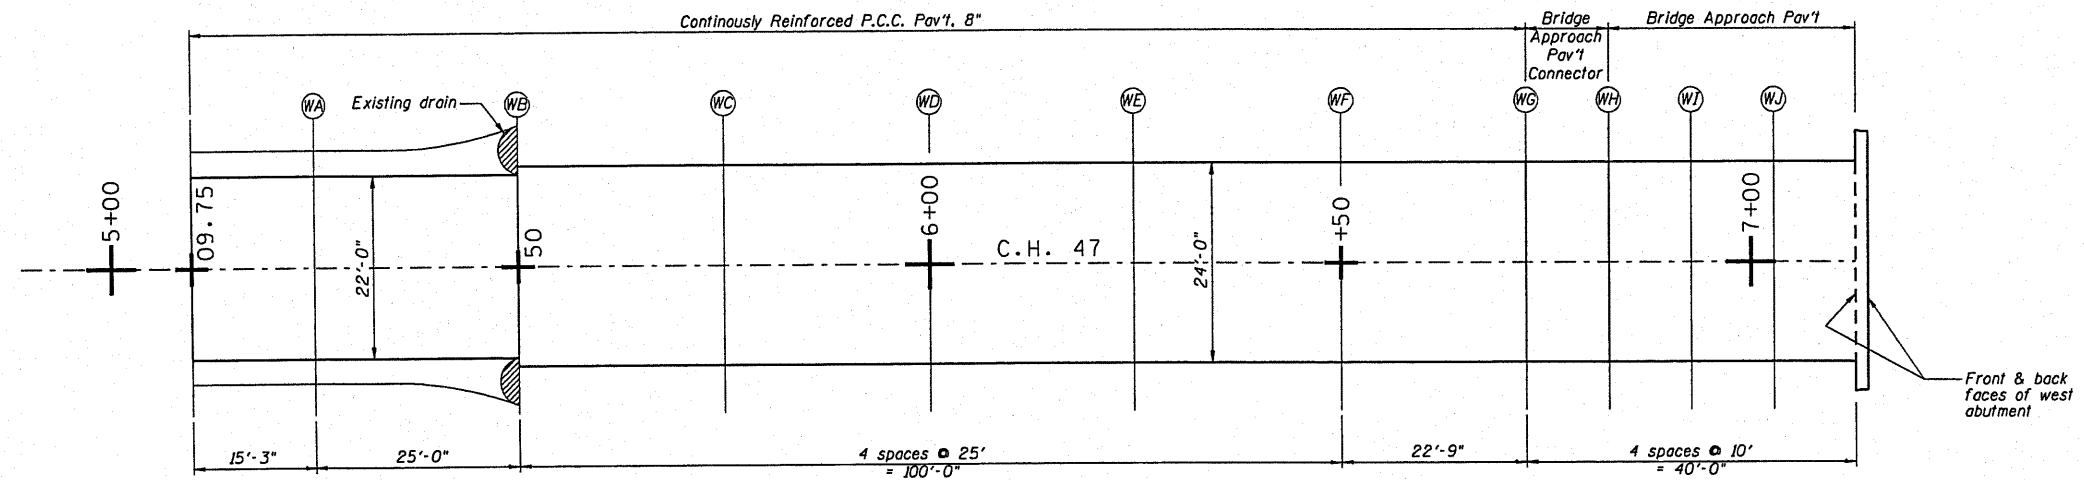

**West Approach
North or South Edges of Pavement**

Location	Station	Offset	Pavement Elevations
Begin Pavement	5+09.75	11.00'	match
Line WA	5+25.00	11.00'	546.628
Line WB (22' pavement)	5+50.00	11.00'	546.075
Line WB (24' pavement)	5+50.00	12.00'	546.054
Line WC	5+75.00	12.00'	545.501
Line WD	6+00.00	12.00'	544.948
Line WE	6+25.00	12.00'	544.395
Line WF	6+50.00	12.00'	543.842
Line WG	6+72.75	12.00'	543.338
Line WH	6+82.75	12.00'	543.117
Line WI	6+92.75	12.00'	542.896
Line WJ	7+02.75	12.00'	542.675
Back of W. Abutment	7+12.75	12.00'	542.454
Front Face W. Abut. Wall	7+14.25	12.00'	542.420

Profile Grade Line/Centerline

Location	Station	Offset	Pavement Elevations
Begin Pavement	5+09.75	0.00'	match
Line WA	5+25.00	0.00'	546.857
Line WB (22' pavement)	5+50.00	0.00'	546.304
Line WB (24' pavement)	5+50.00	0.00'	546.304
Line WC	5+75.00	0.00'	545.751
Line WD	6+00.00	0.00'	545.198
Line WE	6+25.00	0.00'	544.645
Line WF	6+50.00	0.00'	544.092
Line WG	6+72.75	0.00'	543.588
Line WH	6+82.75	0.00'	543.367
Line WI	6+92.75	0.00'	543.146
Line WJ	7+02.75	0.00'	542.925
Back of W. Abutment	7+12.75	0.00'	542.704
Front Face W. Abut. Wall	7+14.25	0.00'	542.670

DSGN	K.J. Hoffmann				
DR	K.J. Hoffmann				
CHK	J.A. Fraenhoffer				
APVD	J.A. Fraenhoffer	NO.	DATE	REVISION	BY

FRAUENHÖFFER
Frauenhoffer and Associates, P.C. Consulting Engineers
3002 Crossing Court Champaign, IL 61822 217-351-6268

APPROACH PAV'T ELEVATIONS - SHEET 1 OF 2		SHEET 12
FAS 447 (C.H. 17) OVER SPOON RIVER SECTION 08-00121-01-BR FULTON COUNTY		DWG NO. appe.dgn DATE JAN 2010 PROJ NO. 8015