


ROUTE NO.	SECTION	COUNTY	SHEET	TOTAL SHEETS
FAS 447	#	Fulton	43	13
FED. ROAD DIST. NO. 7	ILLINOIS	FED. AID PROJECT		

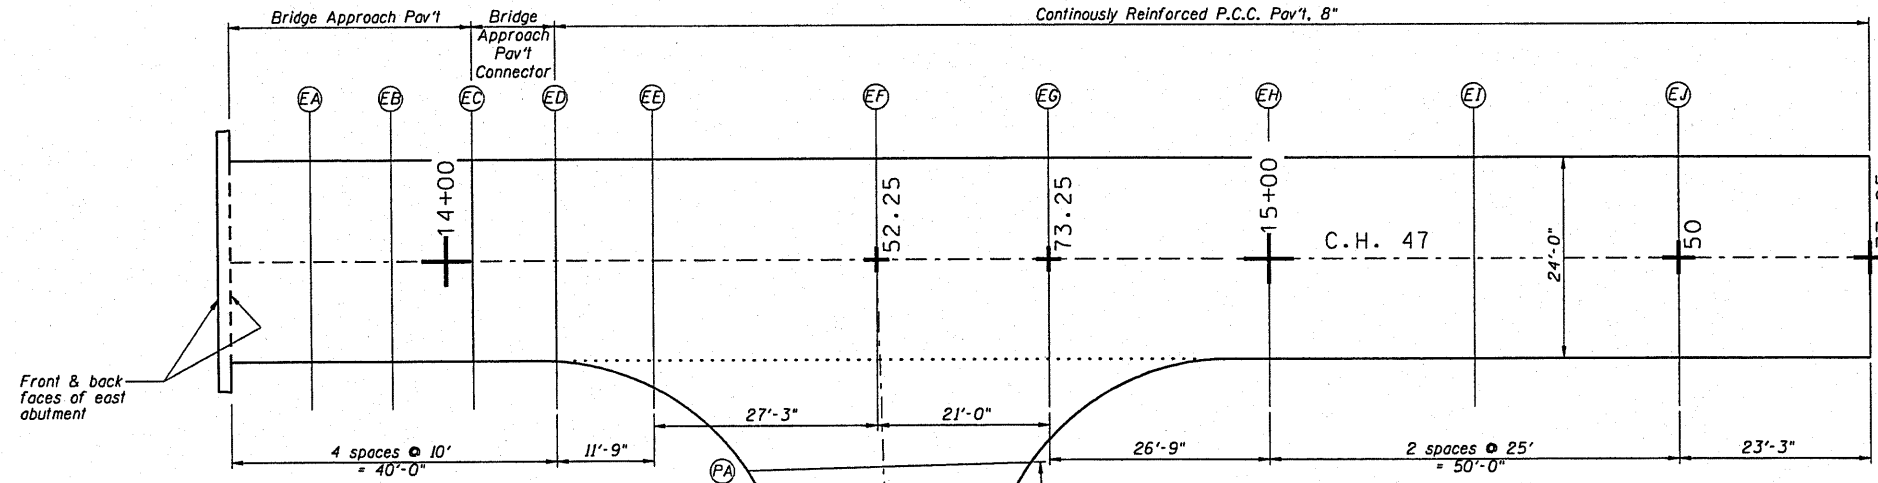

**East Approach
Profile Grade Line/Centerline**

Location	Station	Offset	Pavement Elevations
Front Face E. Abut. Wall	13+71.75	0.00'	528.064
Back of E. Abutment	13+73.25	0.00'	528.031
Line EA	13+83.25	0.00'	527.806
Line EB	13+93.25	0.00'	527.580
Line EC	14+03.25	0.00'	527.355
Line ED	14+13.25	0.00'	527.129
Line EE	14+25.00	0.00'	526.864
Line EF	14+52.25	0.00'	526.250
Line EG	14+73.25	0.00'	525.776
Line EH	15+00.00	0.00'	525.173
Line EI	15+25.00	0.00'	524.609
Line EJ	15+50.00	0.00'	524.045
End Pavement	15+73.25	0.00'	match

**East Approach
North/South Edges of Pavement**


Location	Station	Offset	Pavement Elevations
Front Face E. Abut. Wall	13+71.75	12.00'	527.814
Back of E. Abutment	13+73.25	12.00'	527.781
Line EA	13+83.25	12.00'	527.556
Line EB	13+93.25	12.00'	527.330
Line EC	14+03.25	12.00'	527.105
Line ED	14+13.25	12.00'	526.879
Line EE	14+25.00	12.00'	526.614
Line EF	14+52.25	12.00'	526.000
Line EG	14+73.25	12.00'	525.526
Line EH	15+00.00	12.00'	524.923
Line EI	15+25.00	12.00'	524.359
Line EJ	15+50.00	12.00'	523.795
End Pavement	15+73.25	12.00'	match

**Mt. Pisgah Park Road Approach
Profile Grade Line/Centerline**

Location	Station	Offset	Pavement Elevations
Line PA	0+25.00	0.00'	525.754
Line PB	0+50.00	0.00'	525.175
Line PC	0+75.00	0.00'	524.383
Line PD	1+00.00	0.00'	523.378
Line PE	1+25.00	0.00'	522.161
Line PF	1+50.00	0.00'	520.730
Line PG	1+75.00	0.00'	519.087
End Pavement	2+00.00	0.00'	match

**Mt. Pisgah Park Road Approach
West/East Edges of Pavement**

Location	Station	Offset	Pavement Elevations
Line PA	0+25.00	17.42'	525.391
Line PB	0+50.00	12.00'	524.925
Line PC	0+75.00	12.00'	524.133
Line PD	1+00.00	12.00'	523.128
Line PE	1+25.00	12.00'	521.911
Line PF	1+50.00	12.00'	520.480
Line PG	1+75.00	12.00'	518.837
End Pavement	2+00.00	12.00'	match

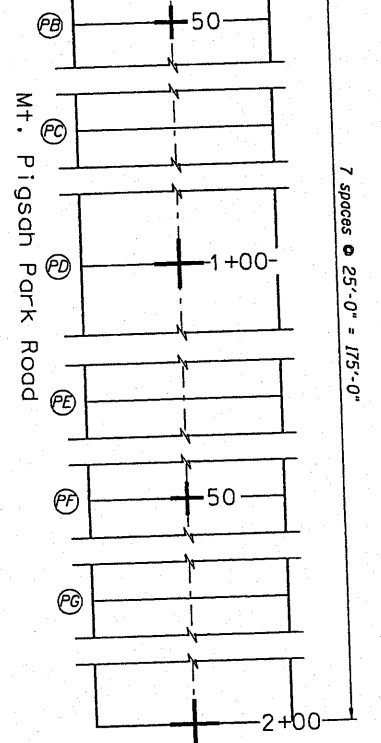

DSGN	K.J. Hoffmann				
DR	K.J. Hoffmann				
CHK	J.A. Fraenhoffer				
APVD	J.A. Fraenhoffer	NO.	DATE	REVISION	BY

FRAUENHÖFFER
Frauenhoffer and Associates, P.C. Consulting Engineers
3002 Crossing Court Champaign, IL 61822 217-351-6268

APPROACH PAV'T ELEVATIONS - SHEET 2 OF 2		SHEET 13
FAS 447 (C.H. 17) OVER SPOON RIVER SECTION 08-00121-01-BR FULTON COUNTY		DWG. NO. appe.dgn DATE JAN 2010 PROJ. NO. 8015