
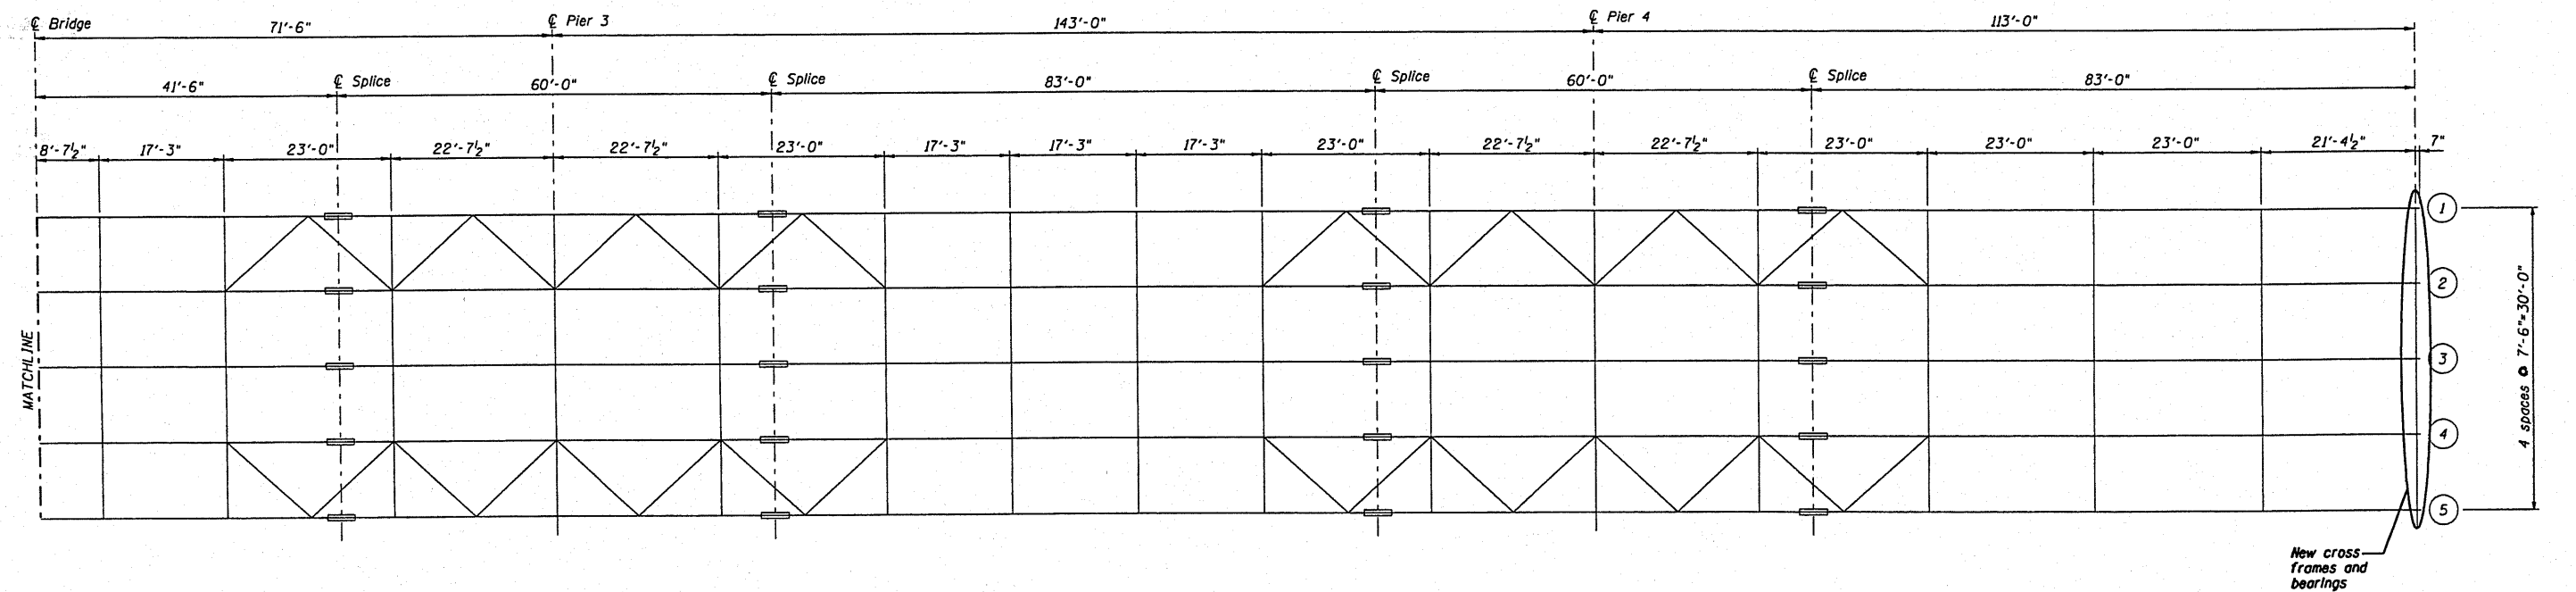
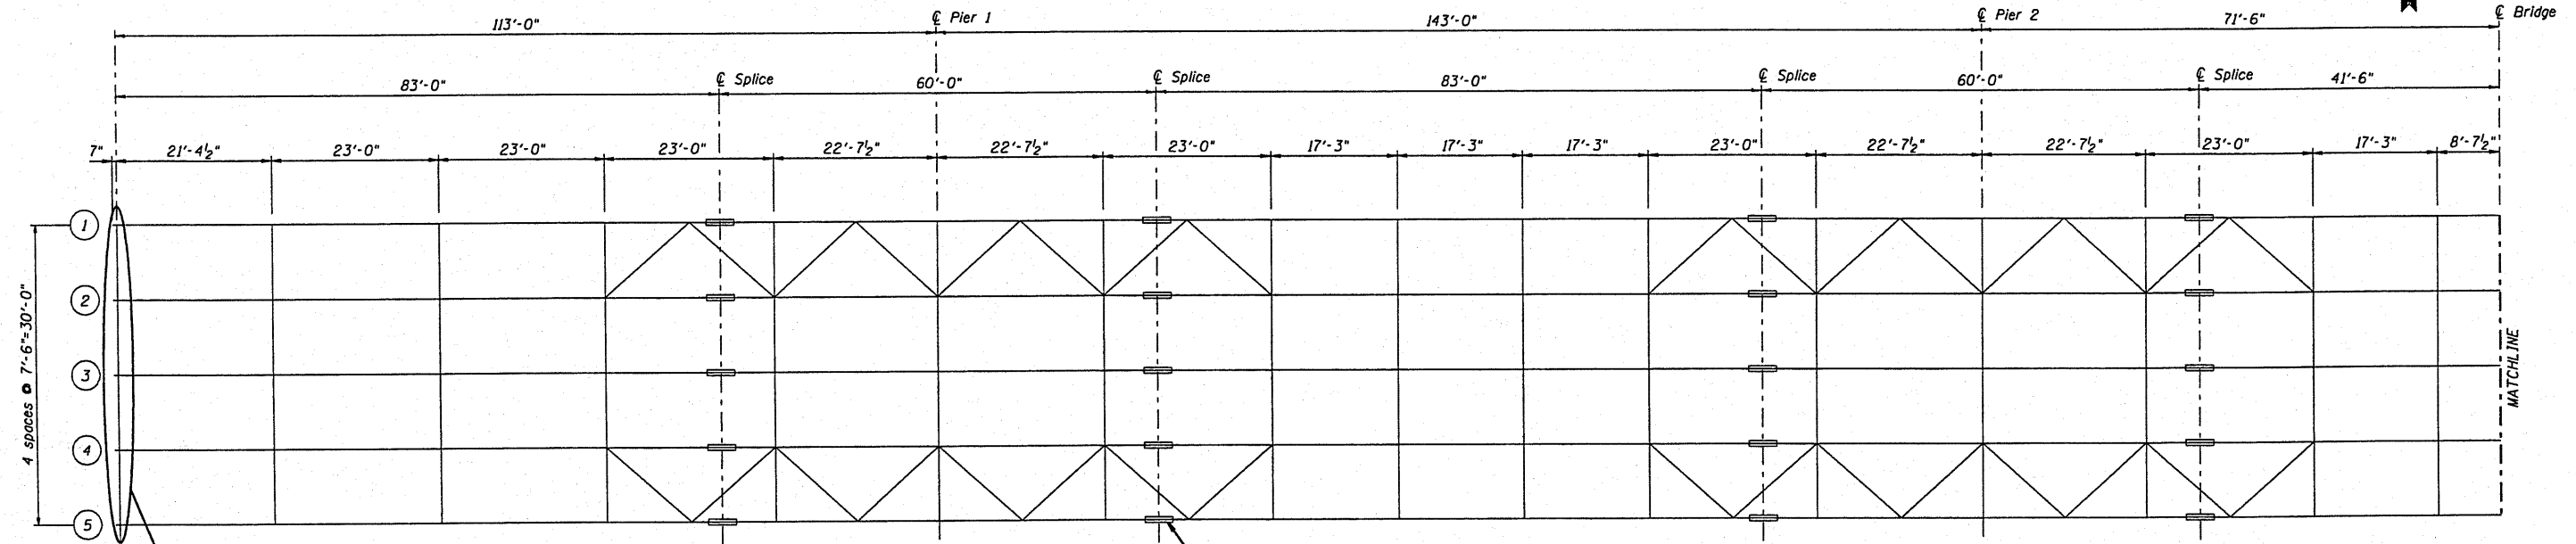


| ROUTE NO. | SECTION | EMPH | SHEET | SHEET |
|-----------------------|---------|------------------------------|-------|-------|
| FAS 447 | * | Fulton | 43 | 28 |
| FED. ROAD DIST. NO. 7 | | ILL. STATE FED. AID PROJECT: | | |

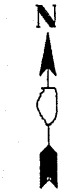

| | | | | | |
|------|------------------|-----|------|----------|------|
| DSGN | K.J. Hoffmann | | | | |
| DR | K.J. Hoffmann | | | | |
| CHK | J.A. Fraenhoffer | | | | |
| APVD | J.A. Fraenhoffer | NO. | DATE | REVISION | BY |
| | | | | | APVD |

FRAUENHOFFER
 Fraenhoffer and Associates, P.C. Consulting Engineers
 3002 Crossing Court Champaign, IL 61822 217-351-6268

| | | |
|------------------------------------|--|-----------------|
| STEEL FRAMING DETAILS-SHEET 1 OF 2 | | SHEET 28 |
| FAS 447 (C.H. 17) OVER SPOON RIVER | | DWG NO. STL.dgn |
| SECTION 08-00121-01-BR | | DATE JAN 2010 |
| FULTON COUNTY | | PROJ NO. 8015 |