




NOTE: GROUNDING ELECTRODES SHALL BE INSTALLED INSIDE A 5" DIA., PVC SCH. 40 WIRING WINDOW FILLED WITH FINE AGGREGATE.
GROUNDING ELECTRODE CONDUCTORS SHALL BE NO. 6 BARE COPPER.

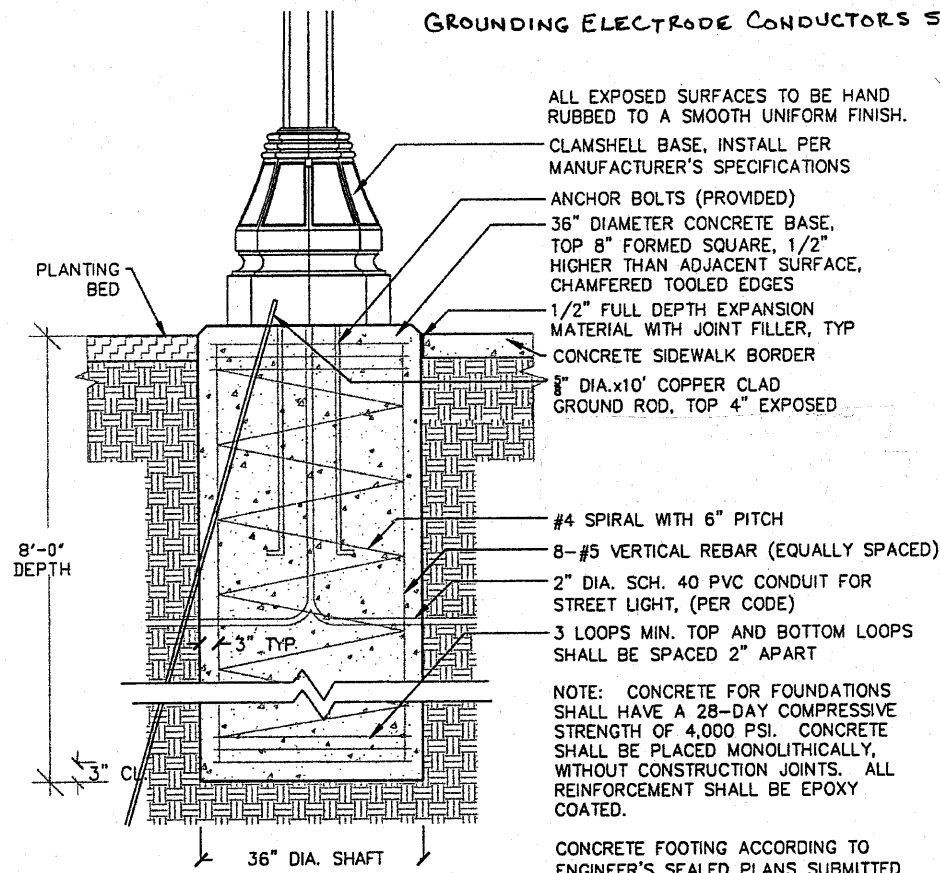


L
1-1
STREET LIGHTS
NOT TO SCALE

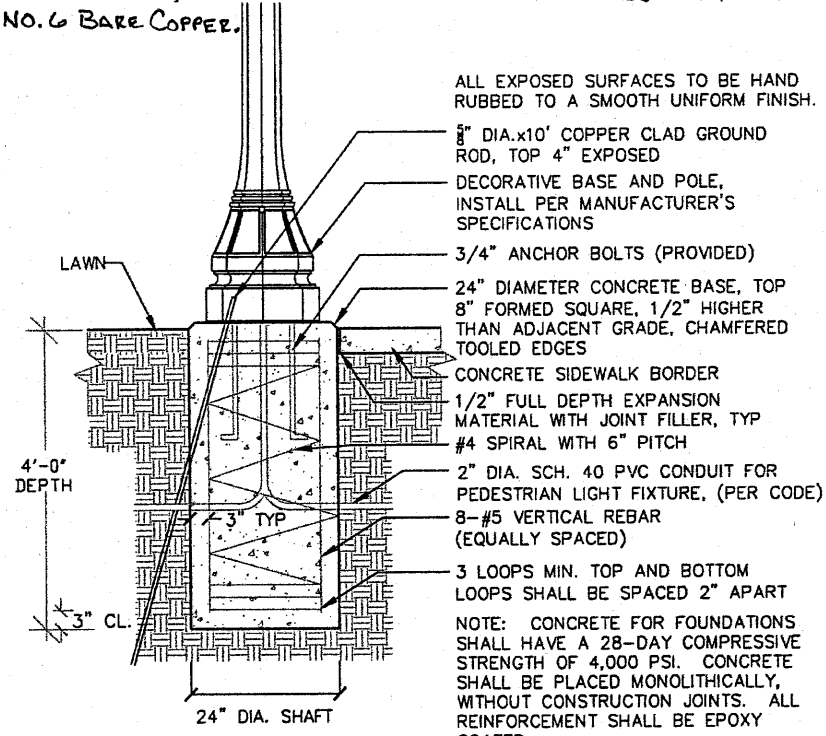


L
1-2
PEDESTRIAN LIGHTS
NOT TO SCALE

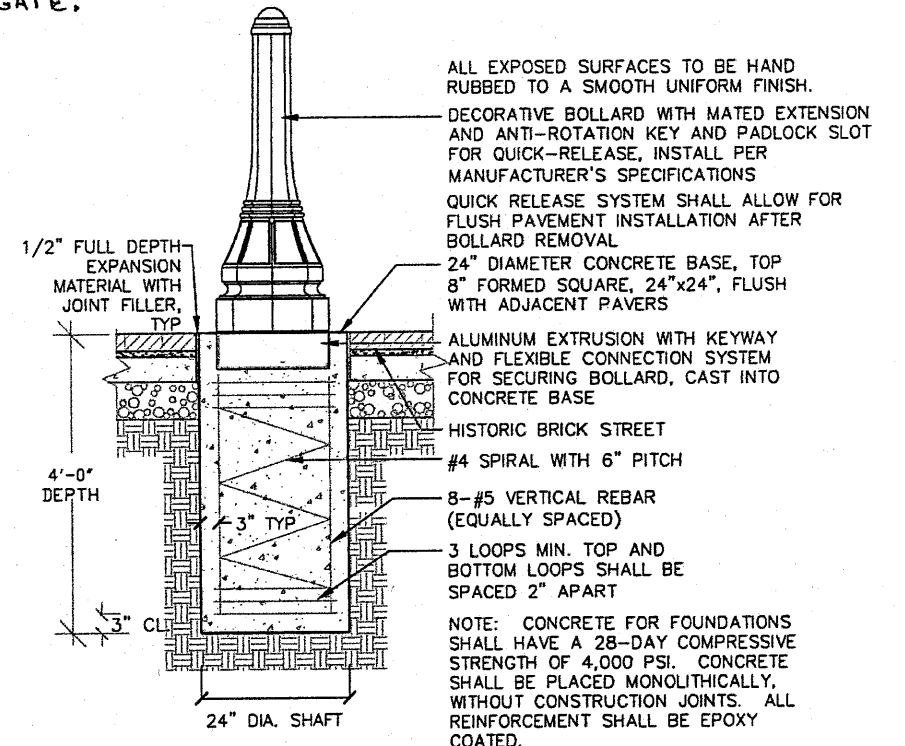


L
1-3
BOLLARDS, QUICK RELEASE
NOT TO SCALE

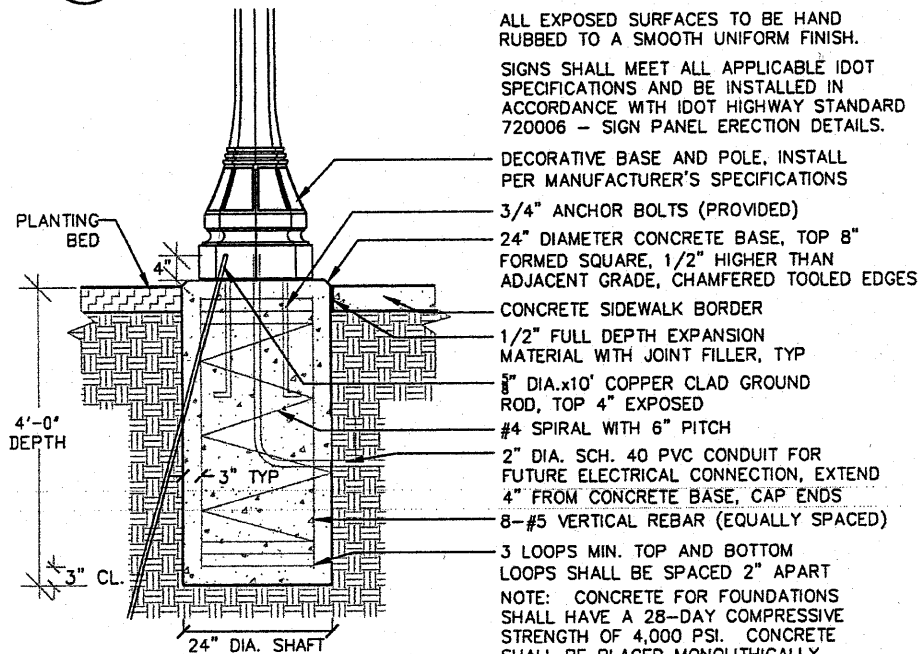

L
1-4
DECORATIVE BASE AND POLE
FOR STREET SIGNS
NOT TO SCALE

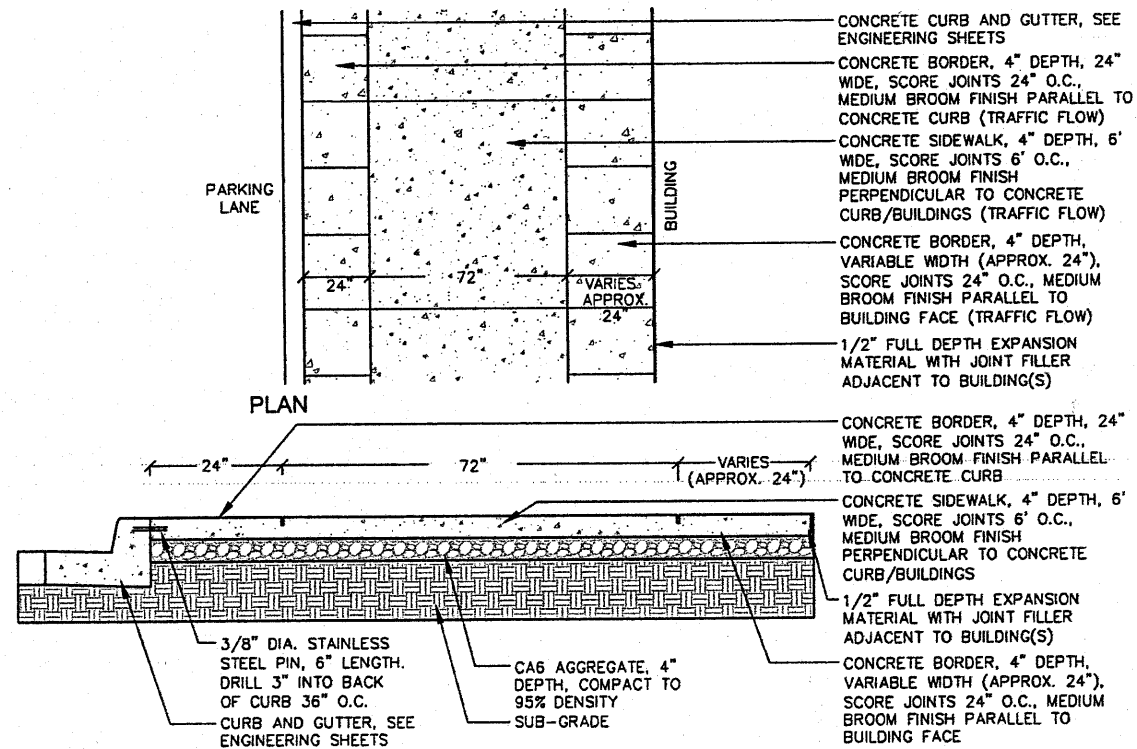

L
1-5
CONCRETE SIDEWALK AND BORDERS
NOT TO SCALE

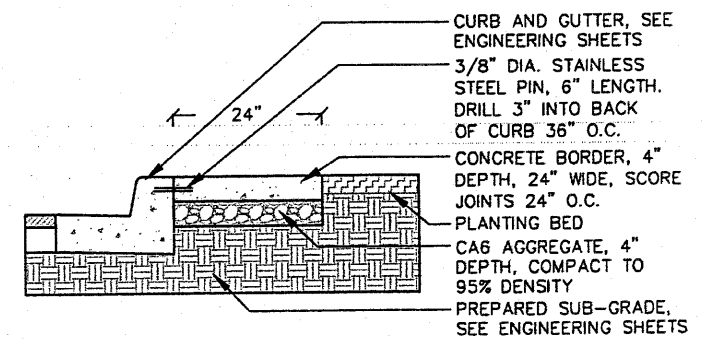

L
1-6
24" CONCRETE BORDER
NOT TO SCALE

Massie & Massie
Associates

1210 S. 5th Street, Springfield, IL 62703 217-544-3210
421 West Main Street, Decatur, IL 62522 217-424-0792

Revised 10-29-10

FILE NAME =	USER NAME = \$USER\$	DESIGNED -- KM	REVISED 2-12-10	STATE OF ILLINOIS DEPARTMENT OF TRANSPORTATION	CITY OF RUSHVILLE DOWNTOWN BRICK ST. SQUARE RESTORATION PLAN LIGHTING AND PAVEMENT DETAILS	F.A. RTE.	SECTION	COUNTY	TOTAL SHEETS	SHEET NO.	
\$FILES		DRAWN -- NFB	REVISED 10-20-10			N/A	05-00017-00-PP	SCHUYLER	49	39	
PLOT SCALE = 1" = 20'		CHECKED -- KM	REVISED --			SCALE: 1"=20'	SHEET NO. 39 OF 49 SHEETS	STA. _____ TO STA. _____	CONTRACT NO.		
PLOT DATE = 11-23-09		DATE -- 11-23-09	REVISED --			FED. ROAD DIST. NO. _ ILLINOIS FED. AID PROJECT					