



SEC 30, T2N, R1W, 4TH PM

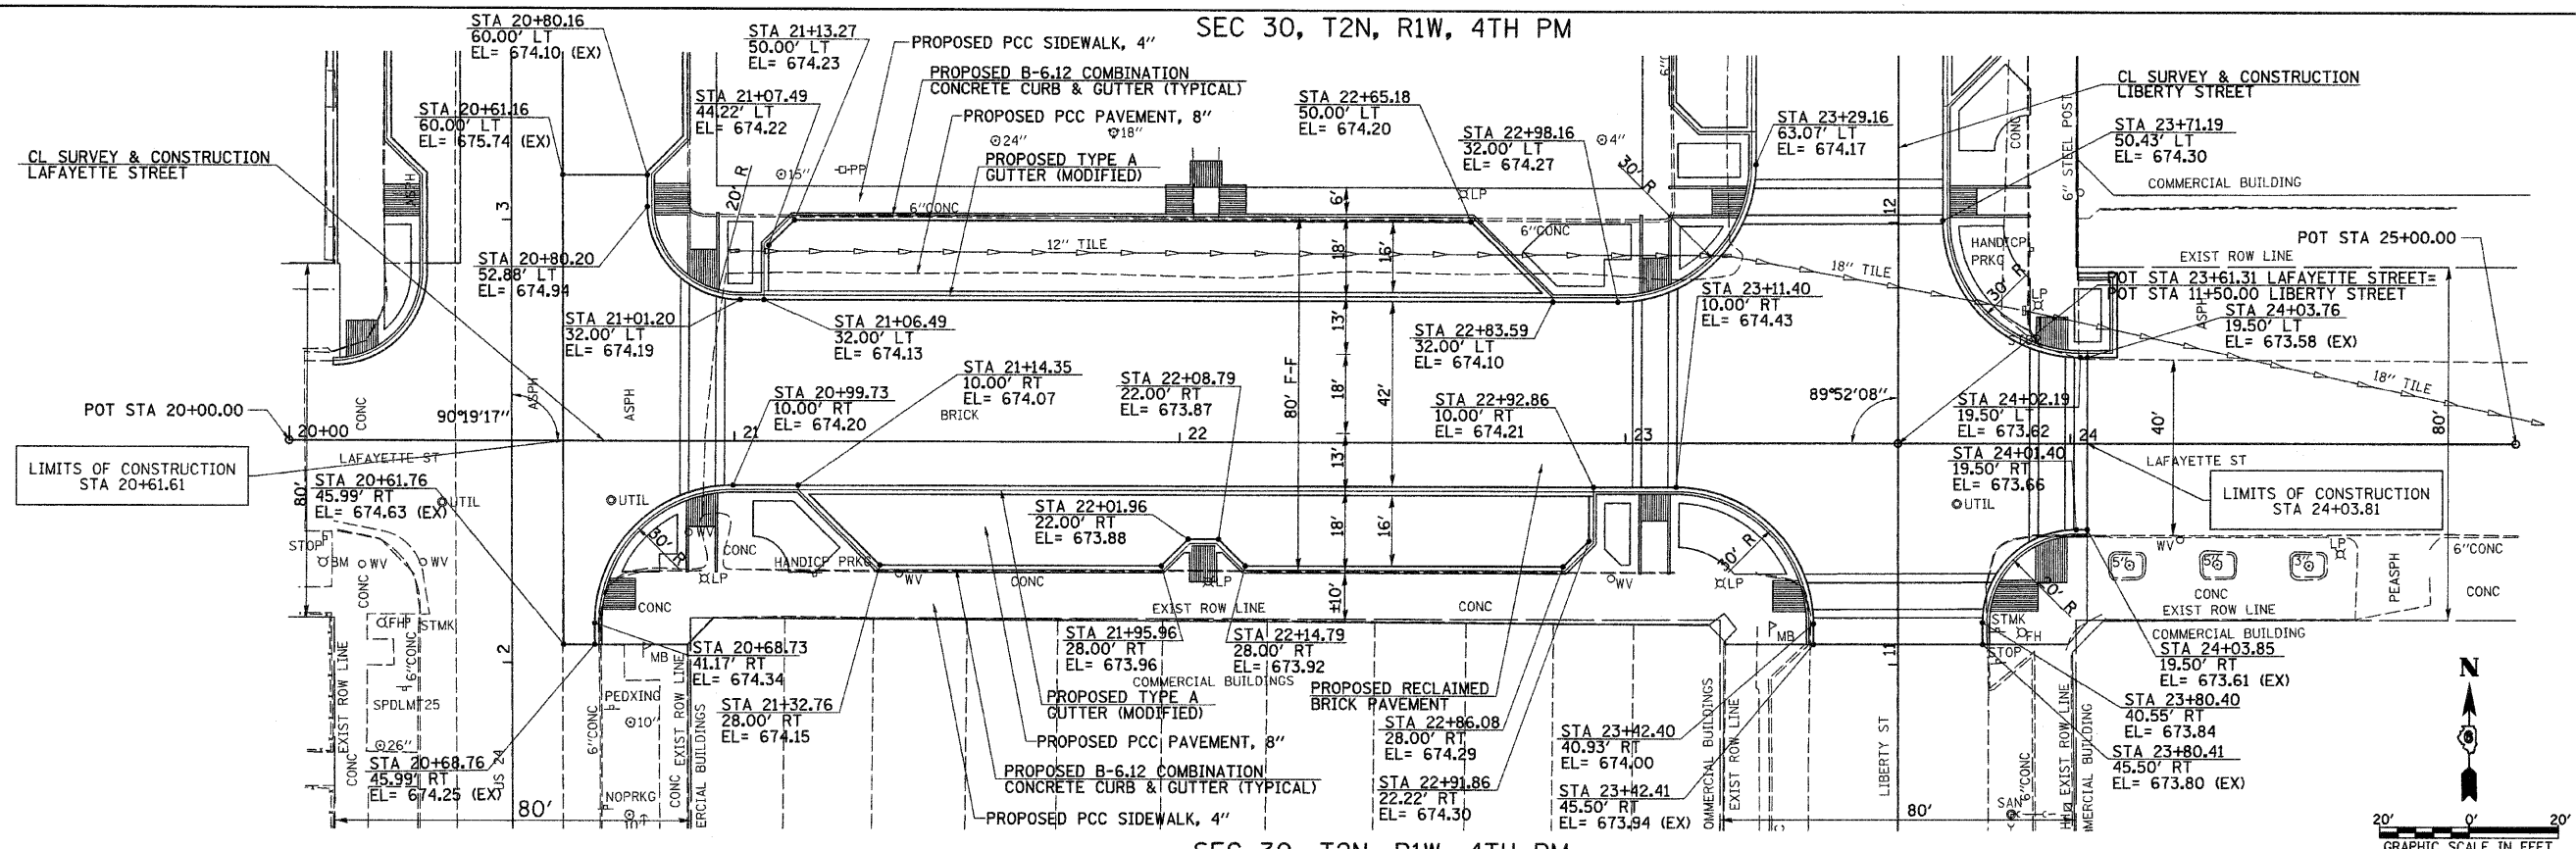

SEC 30, T2N, R1W, 4TH PM

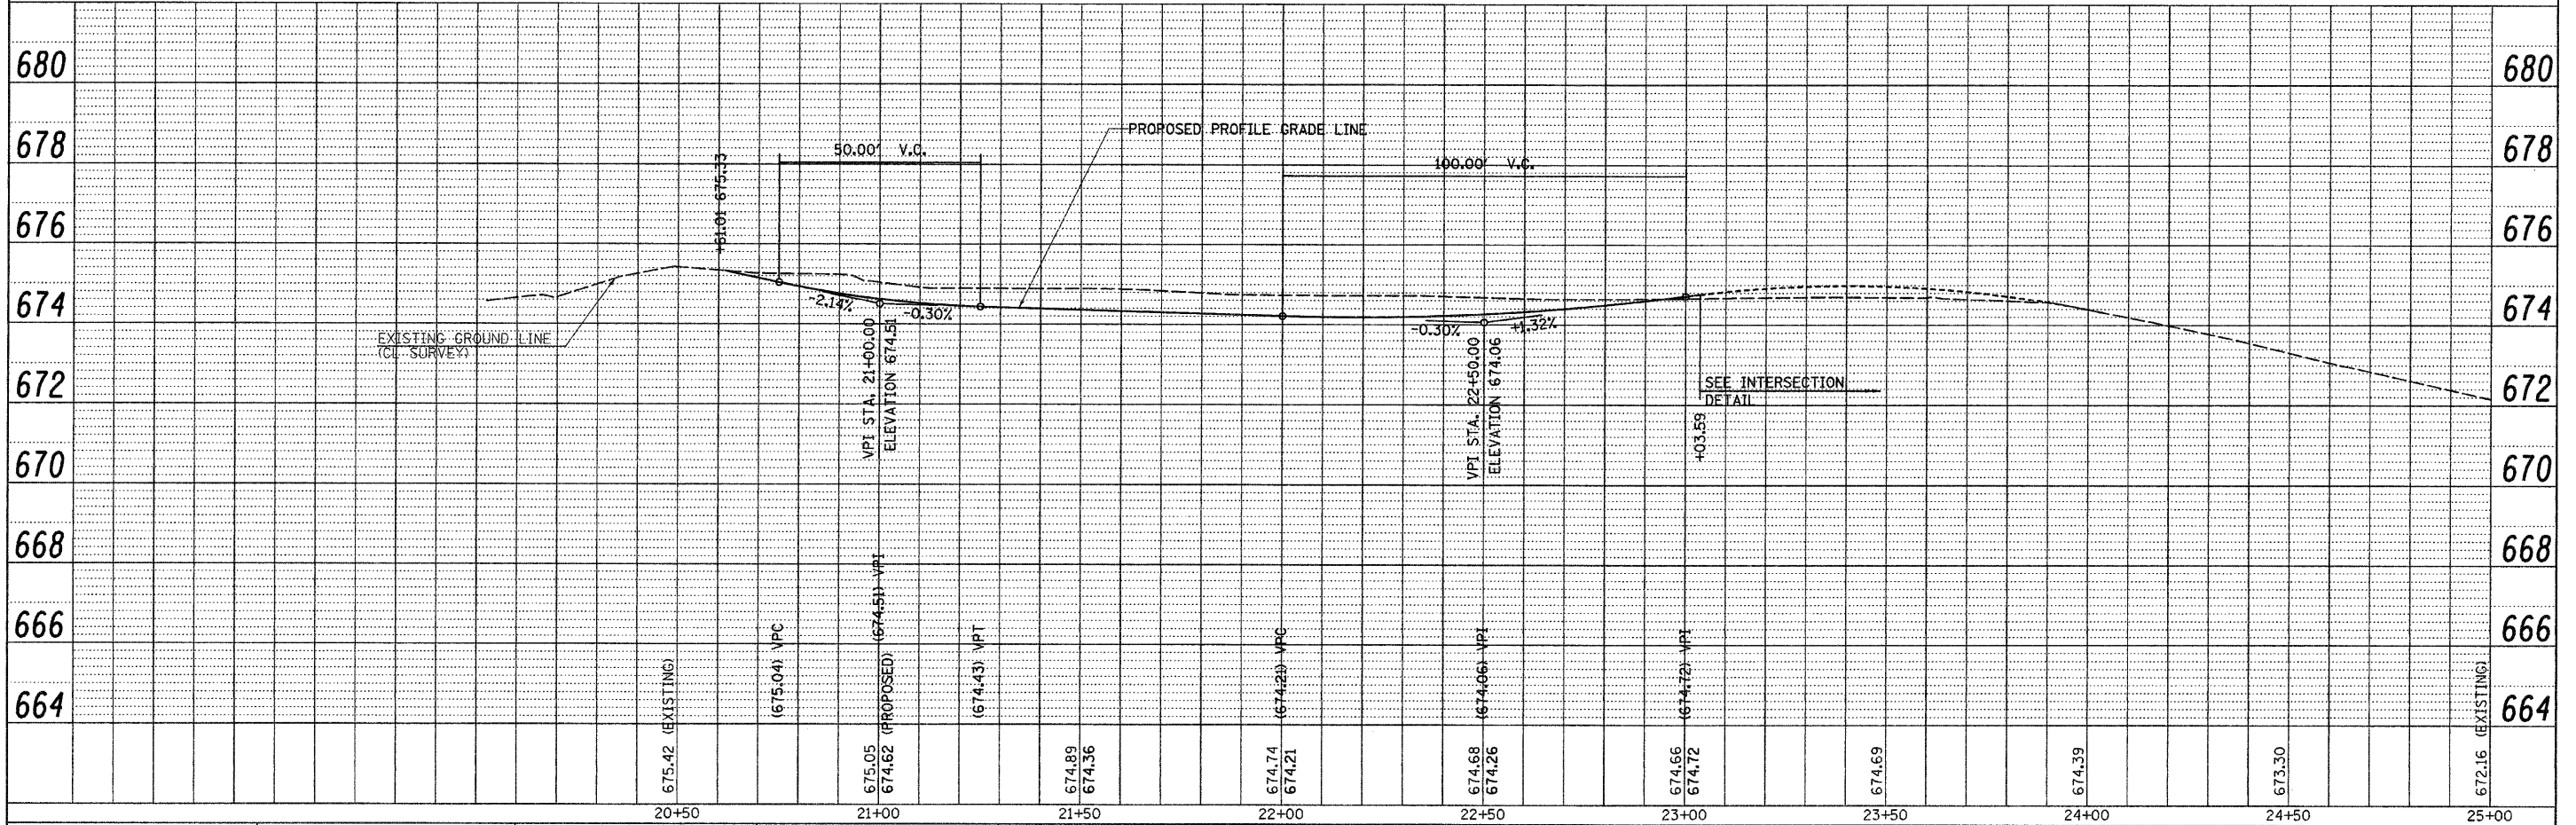

PLAN	SURVEYED	BY	DATE
	ALIGNED		
	CHECKED		
	RT. OF WAY		
	CHECKED		
	NO.		

PROFILE	SURVEYED	BY	DATE
	GRADES		
	CHECKED		
	NO. NOTED		
	STRUCTURE		
	NOTATIONS		
	OFFNO.		

FILE NAME =	USER NAME = jolson	DESIGNED - JRB	REVISED -	<p align="center">STATE OF ILLINOIS DEPARTMENT OF TRANSPORTATION</p> <p align="center">CITY OF RUSHVILLE DOWNTOWN SQUARE BRICK STREET RECONSTRUCTION LAFAYETTE STREET PLAN & PROFILE SHEET</p> <p>SCALE: 1" = 20' SHEET NO. OF SHEETS STA. 20+50.00 TO STA. 25+00.00</p>	F.A.U. R.T.E. =	SECTION	COUNTY	TOTAL SHEETS	SHEET NO.	
v:\transportation\2240\2240LAFPP.dgn	PLOT SCALE = 20.000' / IN.	DRAWN - RLR	REVISED -		N/A	05-00017-00-FP	SCHUYLER	49	13	
	PLOT DATE = 2/17/2010	CHECKED - JRB	REVISED -		CONTRACT NO. 93541					
		DATE = 2/12/2010	REVISED -		FED. ROAD DIST. NO. 6 ILLINOIS FED. AID PROJECT					