




- PROPOSED FORMED OR CONSTRUCTION JOINT-SEE STANDARD 420001
- ~ ~ ~ ~ ~ PROPOSED LONGITUDINAL CONSTRUCTION JOINT-SEE STANDARD 420001
- +--- PROPOSED TRANSVERSE EXPANSION JOINT-SEE STANDARD 420001

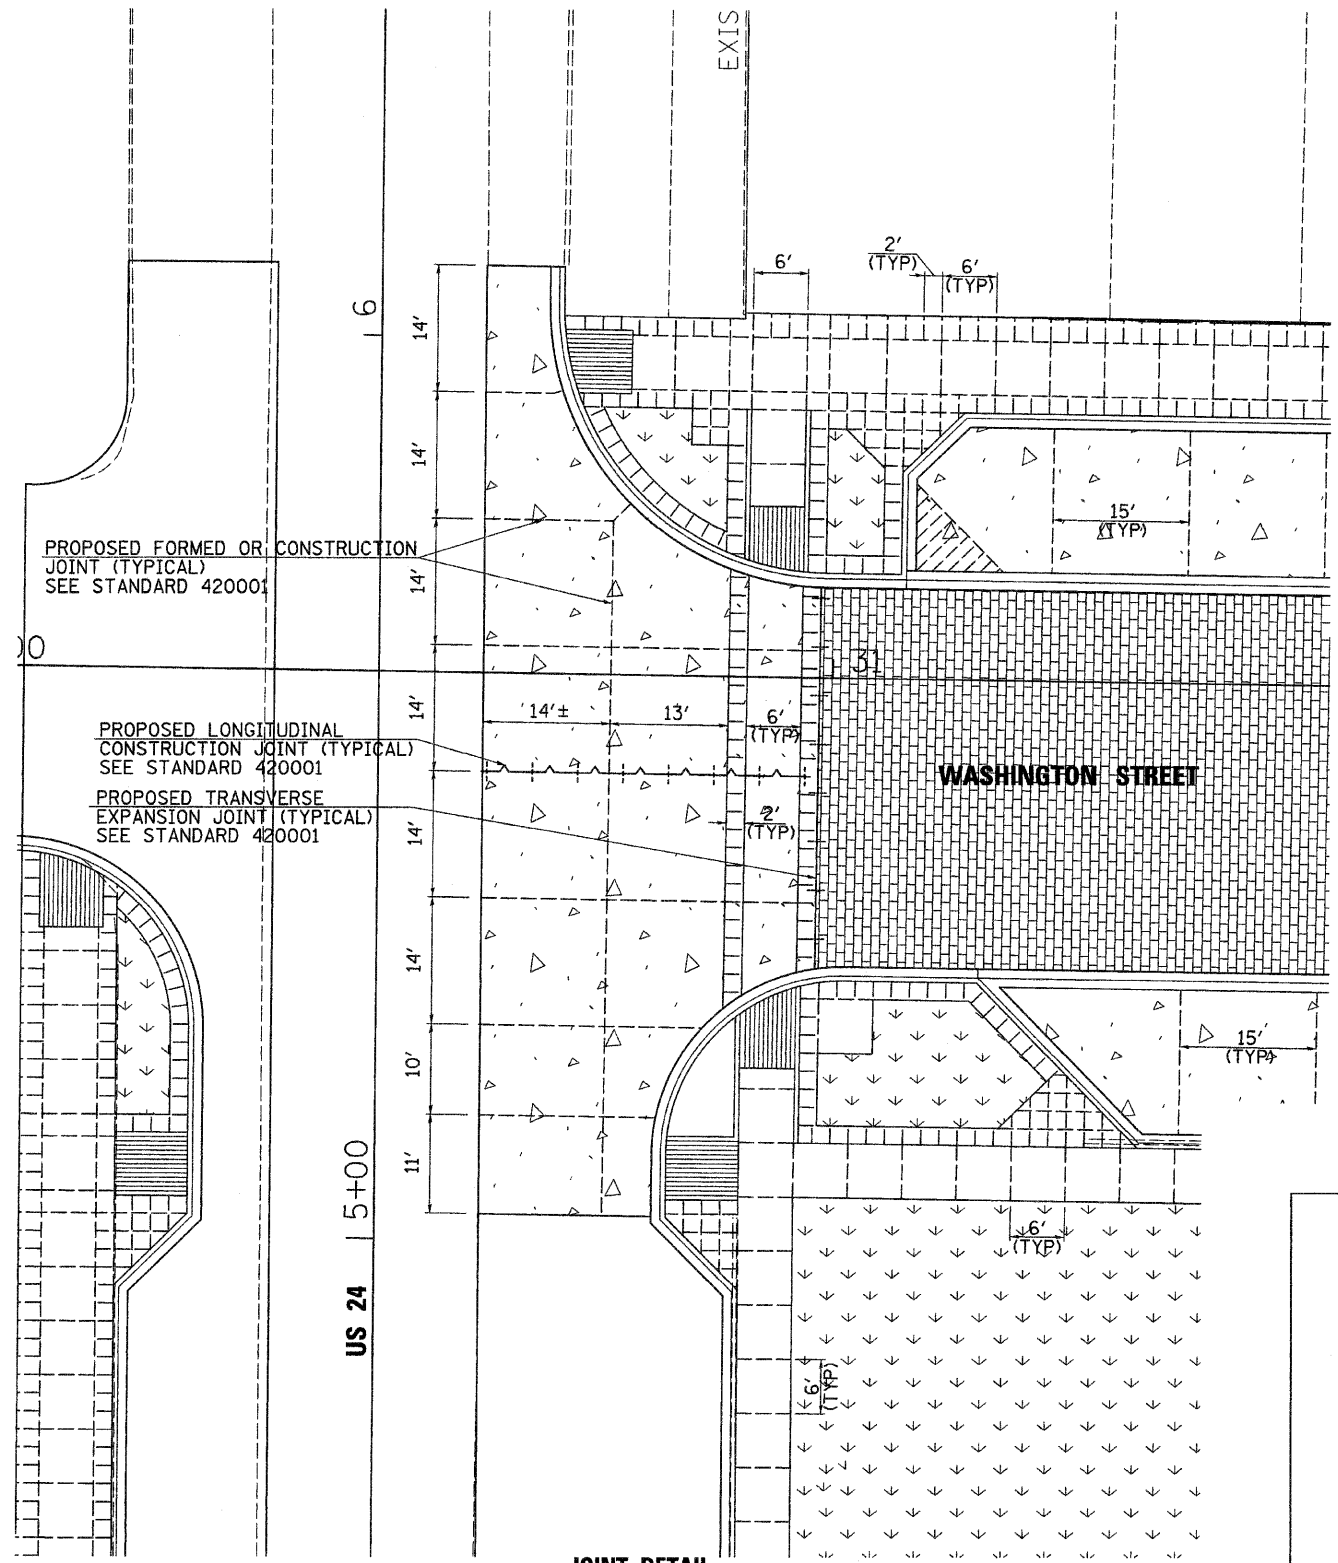

**JOINT DETAIL
FOR
WASHINGTON STREET & US 24**

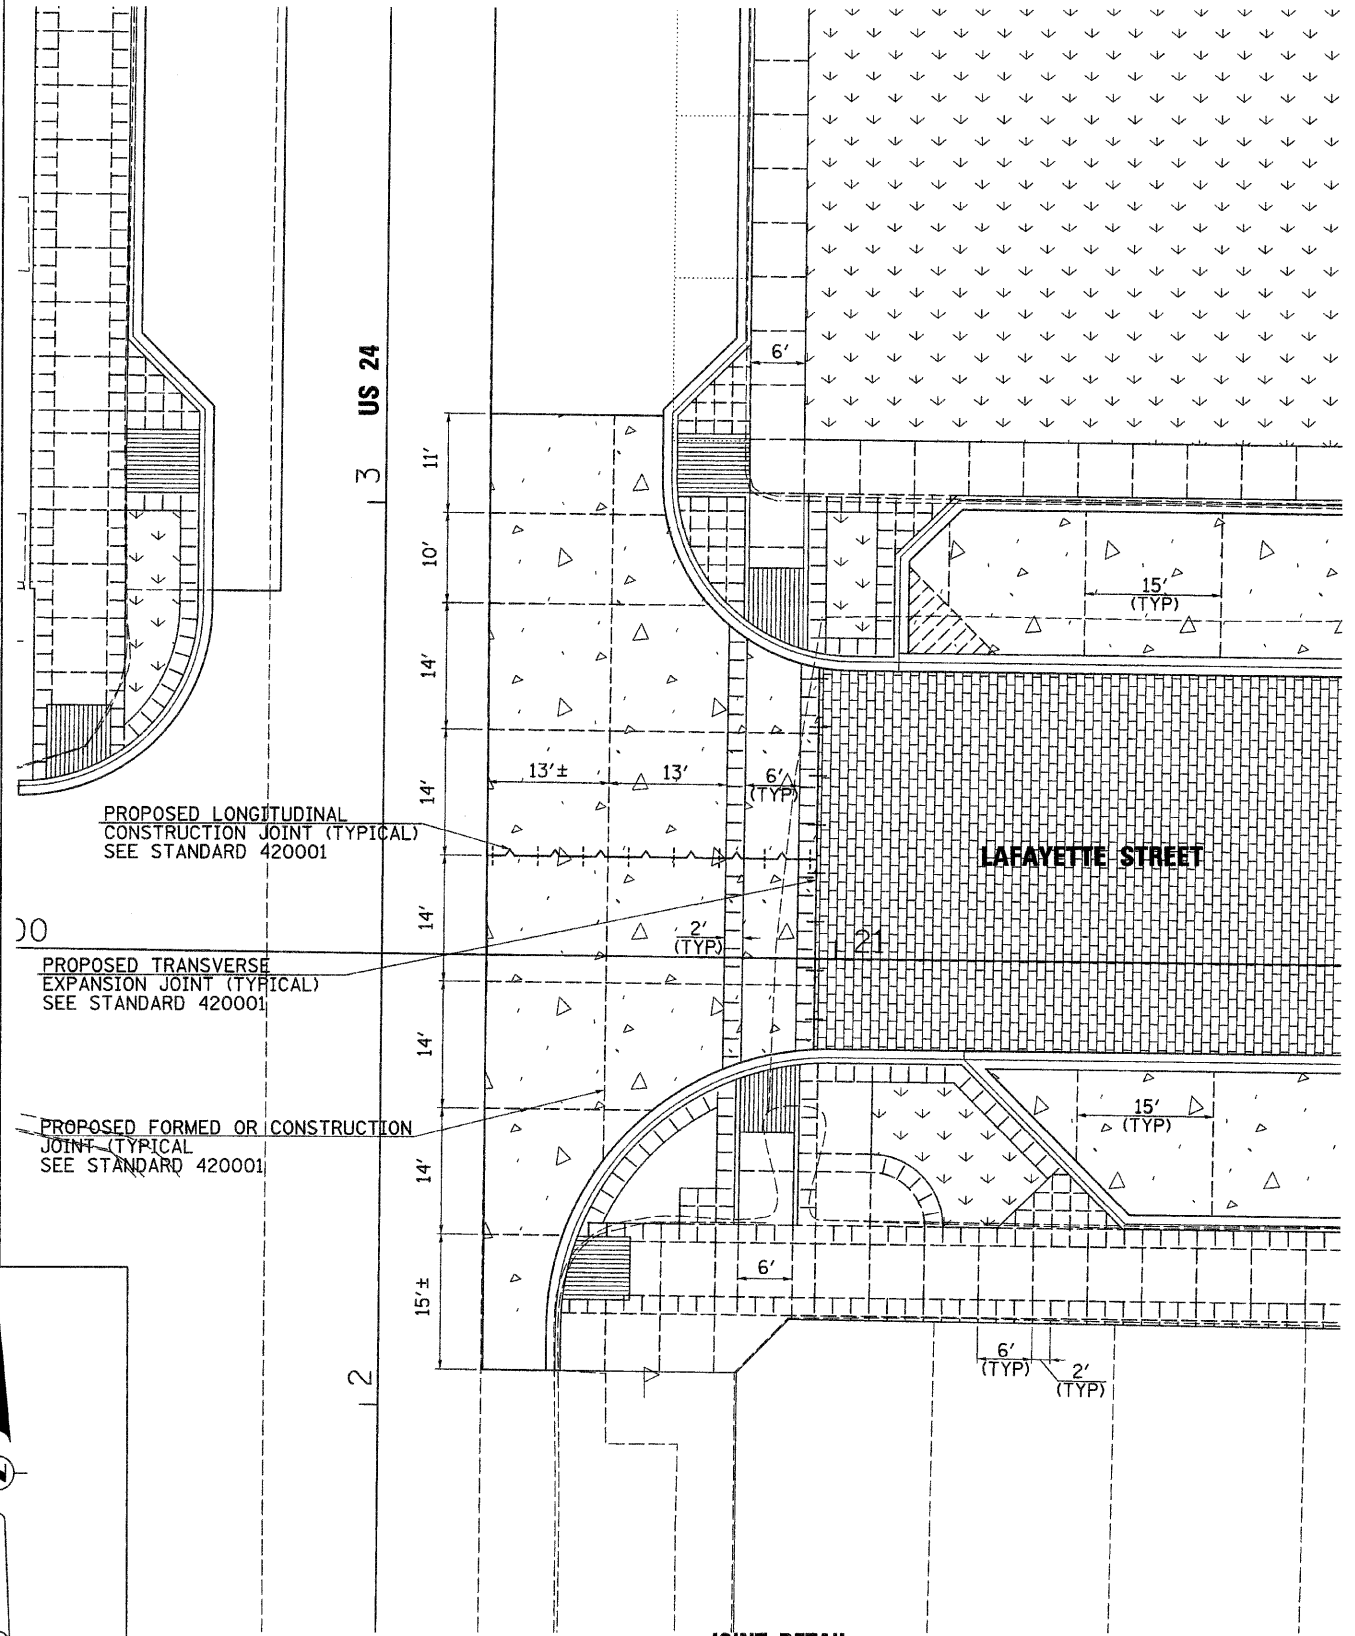

**JOINT DETAIL
FOR
LAFAYETTE STREET & US 24**

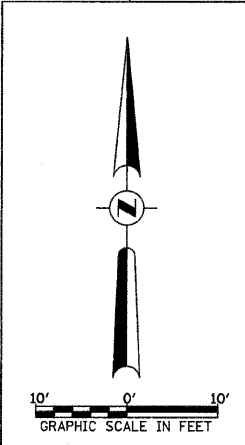

FILE NAME =
v:\transportation\2248\2248J003.dgn

USER NAME = jolson	DESIGNED - JRB	REVISED -
PLDT SCALE = 1/8" = 1' IN.	DRAWN - RLR	REVISED -
PLDT DATE = 2/17/2010	CHECKED - JRB	REVISED -
	DATE - 2/12/2010	REVISED -

**STATE OF ILLINOIS
DEPARTMENT OF TRANSPORTATION**

**CITY OF RUSHVILLE DOWNTOWN SQUARE BRICK STREET RECONSTRUCTION
WASHINGTON STREET JOINT DETAILS**

F.A. RTE. = N/A	SECTION = 05-00017-00-FP	COUNTY = SCHUYLER	TOTAL SHEETS = 49	SHEET NO. = 35
CONTRACT NO. 93541				
FED. ROAD DIST. NO. ILLINOIS FED. AID PROJECT				

SCALE: 1" = 10' SHEET NO. OF SHEETS STA. TO STA.