




L 3-1 TREES
NOT TO SCALE

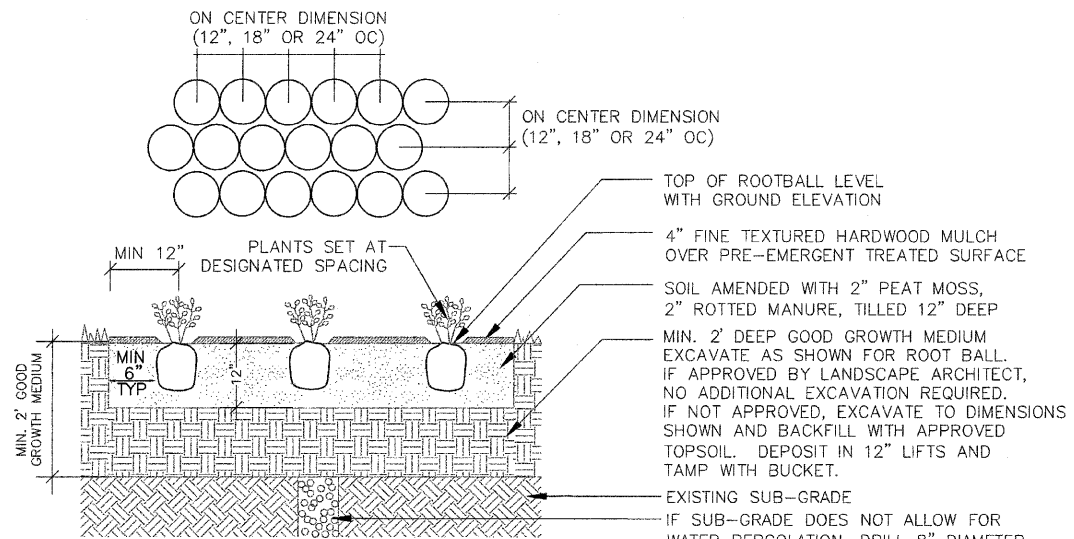


L 3-3 FLOWER AND GROUNDCOVER BEDS
NOT TO SCALE

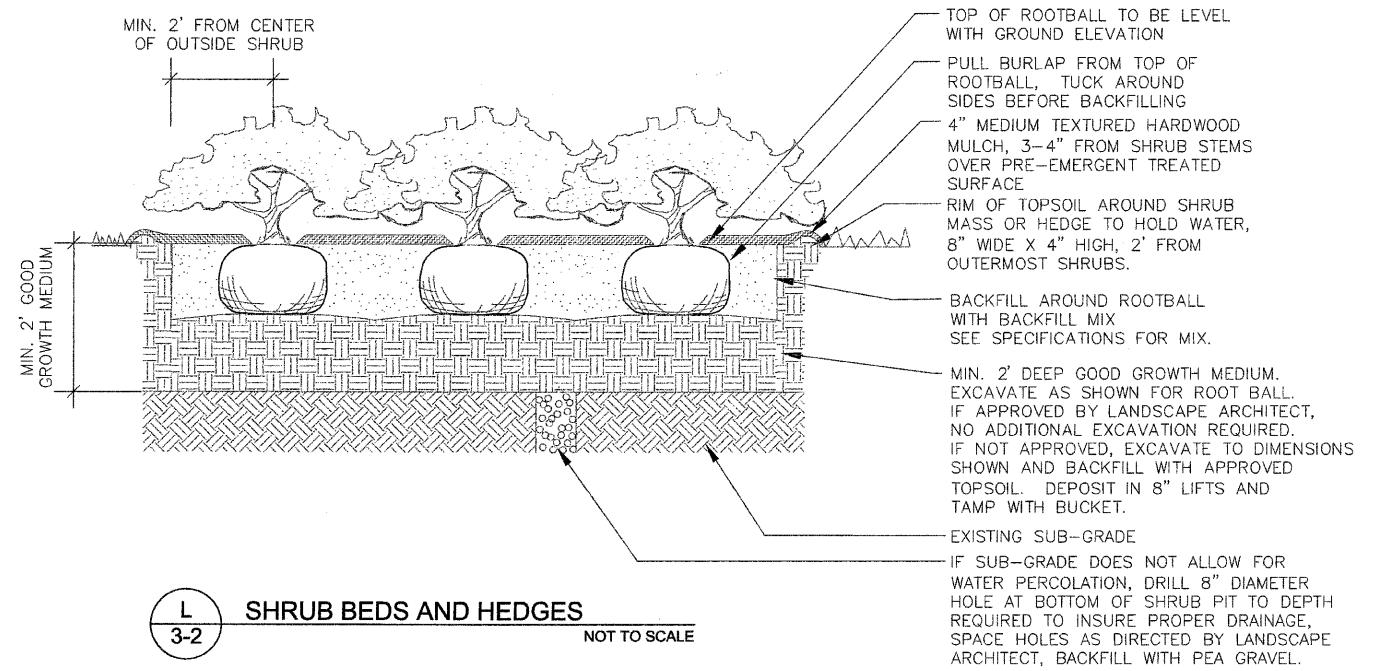

L 3-2 SHRUB BEDS AND HEDGES
NOT TO SCALE

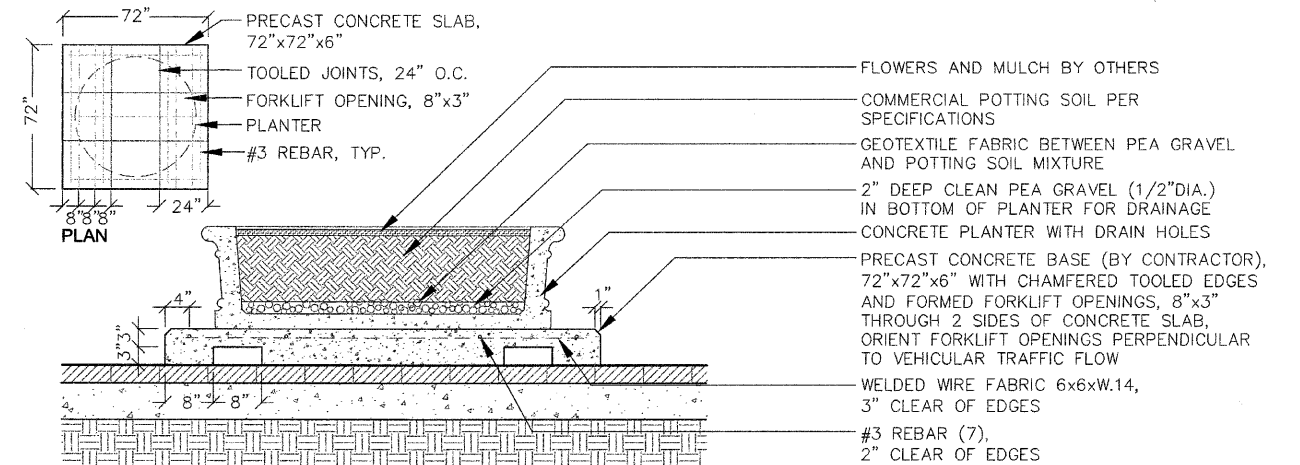

L 3-4 PLANTER WITH CONCRETE BASE
NOT TO SCALE

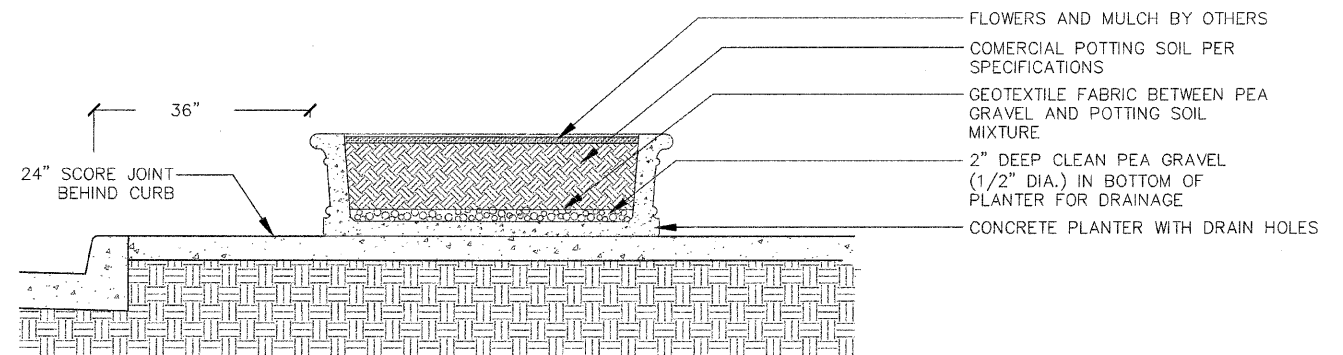

L 3-5 PLANTER - L1
NOT TO SCALE

FILE NAME =	USER NAME = \$USER\$	DESIGNED - KM	REVISED 2-12-10
\$FILE\$		DRAWN - NFB	REVISED -
	PLOT SCALE = 1" = 20'	CHECKED - KM	REVISED -
	PLOT DATE = 11-23-09	DATE - 11-23-09	REVISED -

STATE OF ILLINOIS
DEPARTMENT OF TRANSPORTATION

CITY OF RUSHVILLE DOWNTOWN BRICK ST. SQUARE RESTORATION PLAN
PLANTING DETAILS

SCALE: 1"=20' SHEET NO. 41 OF 49 SHEETS STA. _____ TO STA. _____

F.A. RTE.	SECTION	COUNTY	TOTAL SHEETS	SHEET NO.
N/A	05-00017-00-FP	SCHUYLER	49	41
FED. ROAD DIST. NO. - ILLINOIS FED. AID PROJECT			CONTRACT NO. 93541	