


DATE	
BY	
FINAL SURVEY	
PLOTTED	
NOTE BOOK	
AREAS CHECKED	
NO.	

DATE	
BY	
ORIGINAL SURVEY	
PLOTTED	
NOTE BOOK	
AREAS CHECKED	
NO.	

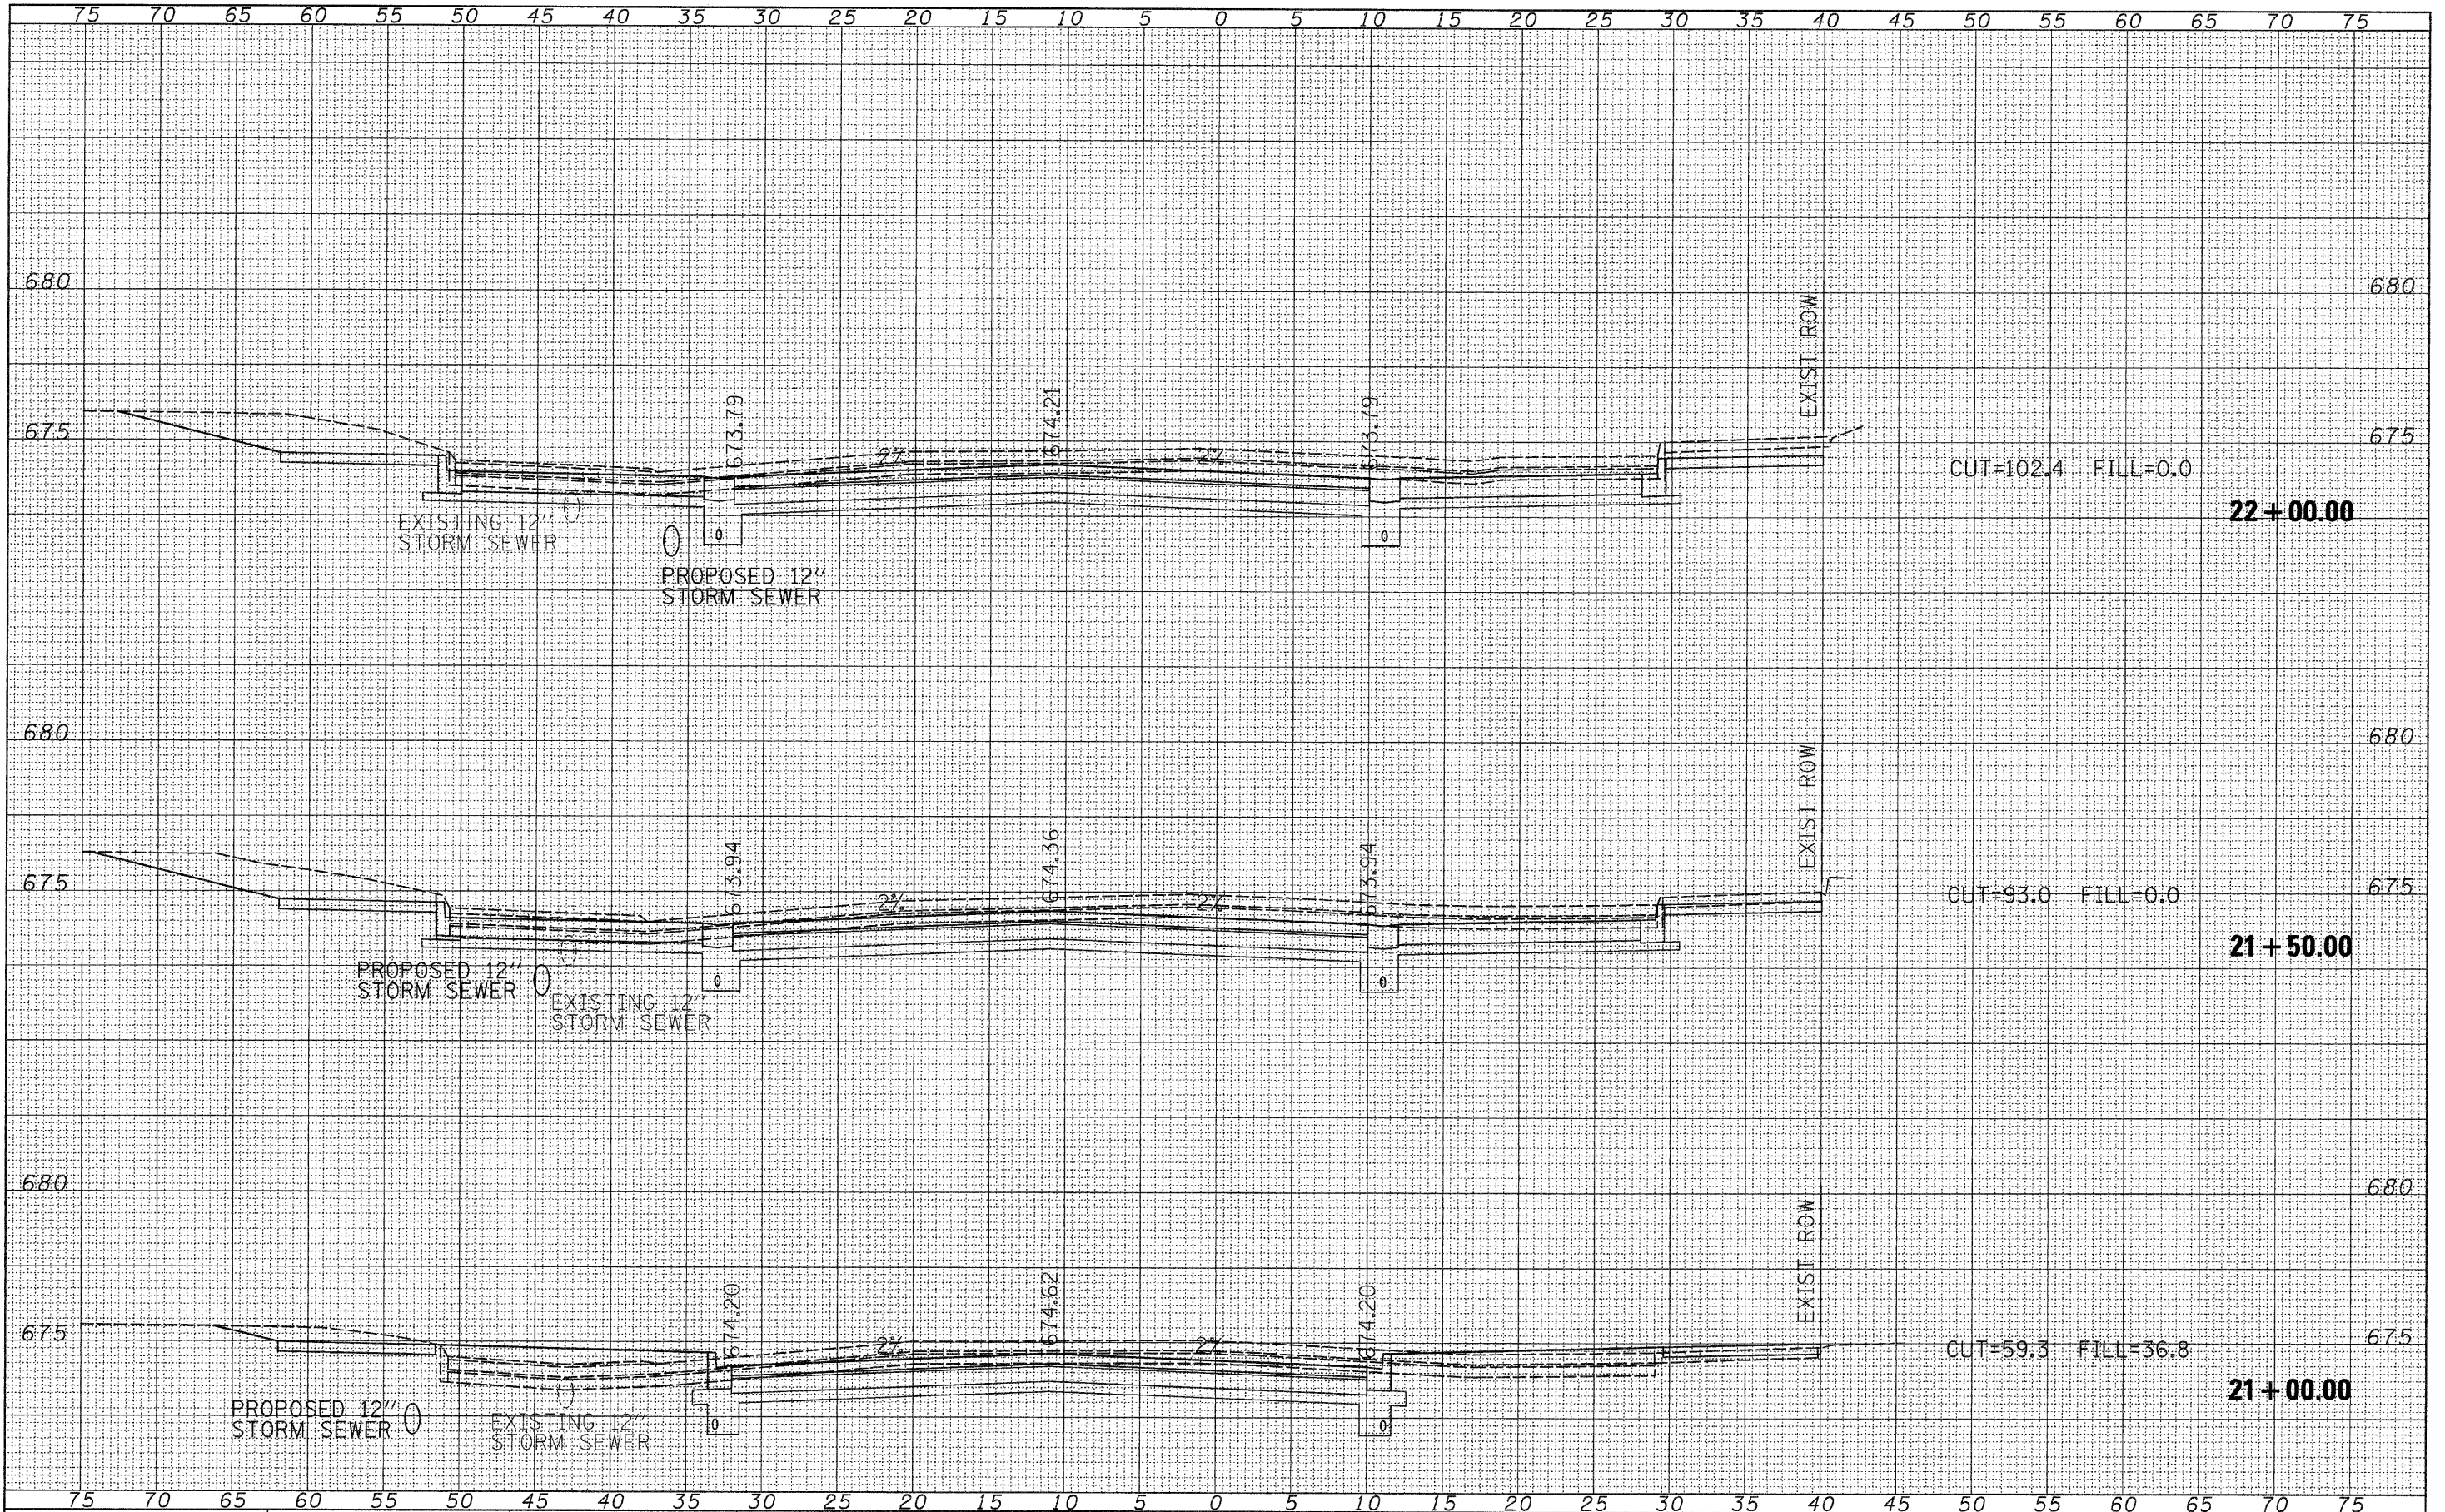

FILE NAME = vs:\transportation\2240\1.af\Xah.tdgn

USER NAME = jolson	DESIGNED - JRB	REVISED -
PLOT SCALE = 5.0000' / IN.	DRAWN - JMO	REVISED -
PLOT DATE = 2/17/2010	CHECKED - JRB	REVISED -
	DATE - 2/12/2010	REVISED -

**STATE OF ILLINOIS
DEPARTMENT OF TRANSPORTATION**

**CITY OF RUSHVILLE DOWNTOWN SQUARE BRICK STREET RECONSTRUCTION
LAFAYETTE STREET CROSS SECTION SHEETS**

F.A. RTE.	SECTION	COUNTY	TOTAL SHEETS	SHEET NO.
N/A	05-00017-00-FP	SCHUYLER	49	44
CONTRACT NO. 93541				

SCALE: SHEET NO. OF SHEETS STA. 21+00.00 TO STA. 22+00.00

FED. ROAD DIST. NO. 6 ILLINOIS FED. AID PROJECT