



FINAL SURVEY PLOTTED DATE
 NOTE BOOK NO. AREAS CHECKED

ORIGINAL SURVEY PLOTTED DATE
 NOTE BOOK NO. AREAS CHECKED

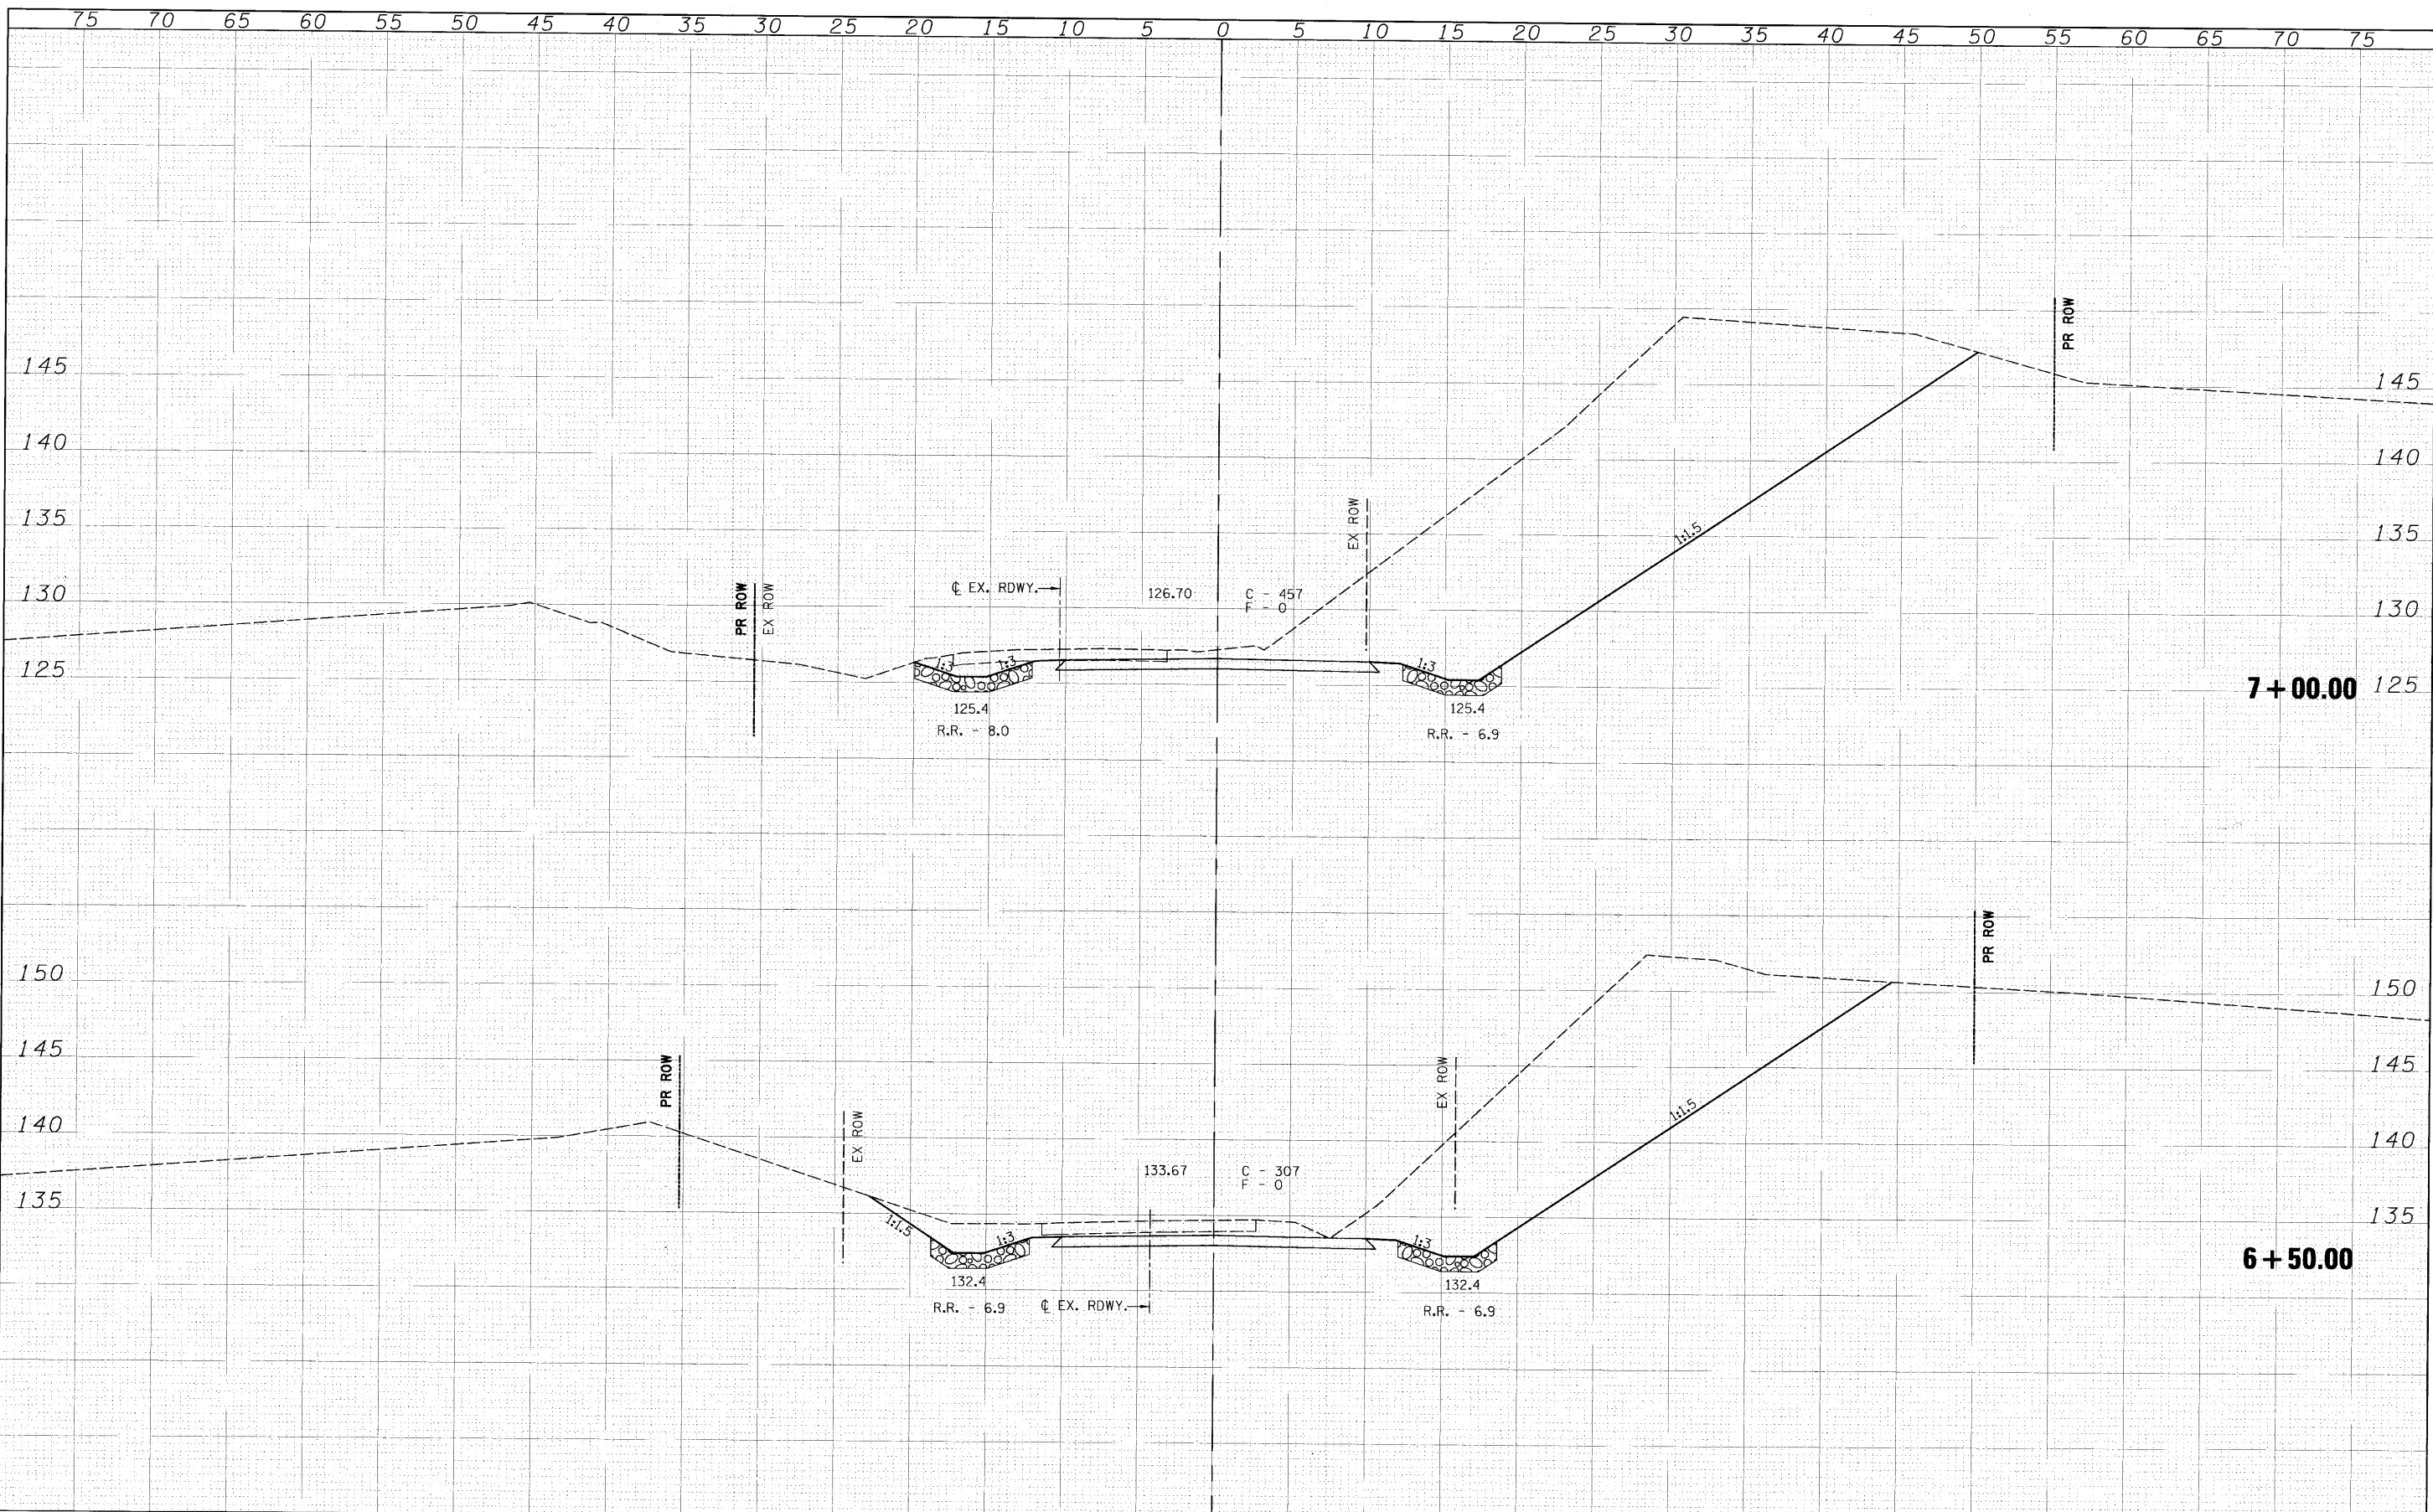

FILE NAME	USER NAME	DESIGNED	REVISED	 Allen Henderson & Associates, Inc. Civil and Structural Engineers Springfield, IL 62703 Phone: (217)544-8033 IL Design Firm No. 184-001907	CROSS SECTIONS SCALE: 1" = 5' SHEET NO. 2 OF 7 SHEETS STA. 6+50.00 TO STA. 7+00.00		T.R. -	SECTION	COUNTY	TOTAL SHEETS	SHEET NO.
#FILE#		DRAWN	REVISED				303	09-11118-00-BR	SHELBY	22	17
		CHECKED	REVISED		CONTRACT NO. 95629						
		DATE	REVISED		FED. ROAD DIST. NO. ILLINOIS FED. AID PROJECT						