



DATE	
BY	
DESIGNED	
DRAWN	
CHECKED	
DATE	
REVISIONS	
NO.	

DATE	
BY	
DESIGNED	
DRAWN	
CHECKED	
DATE	
REVISIONS	
NO.	

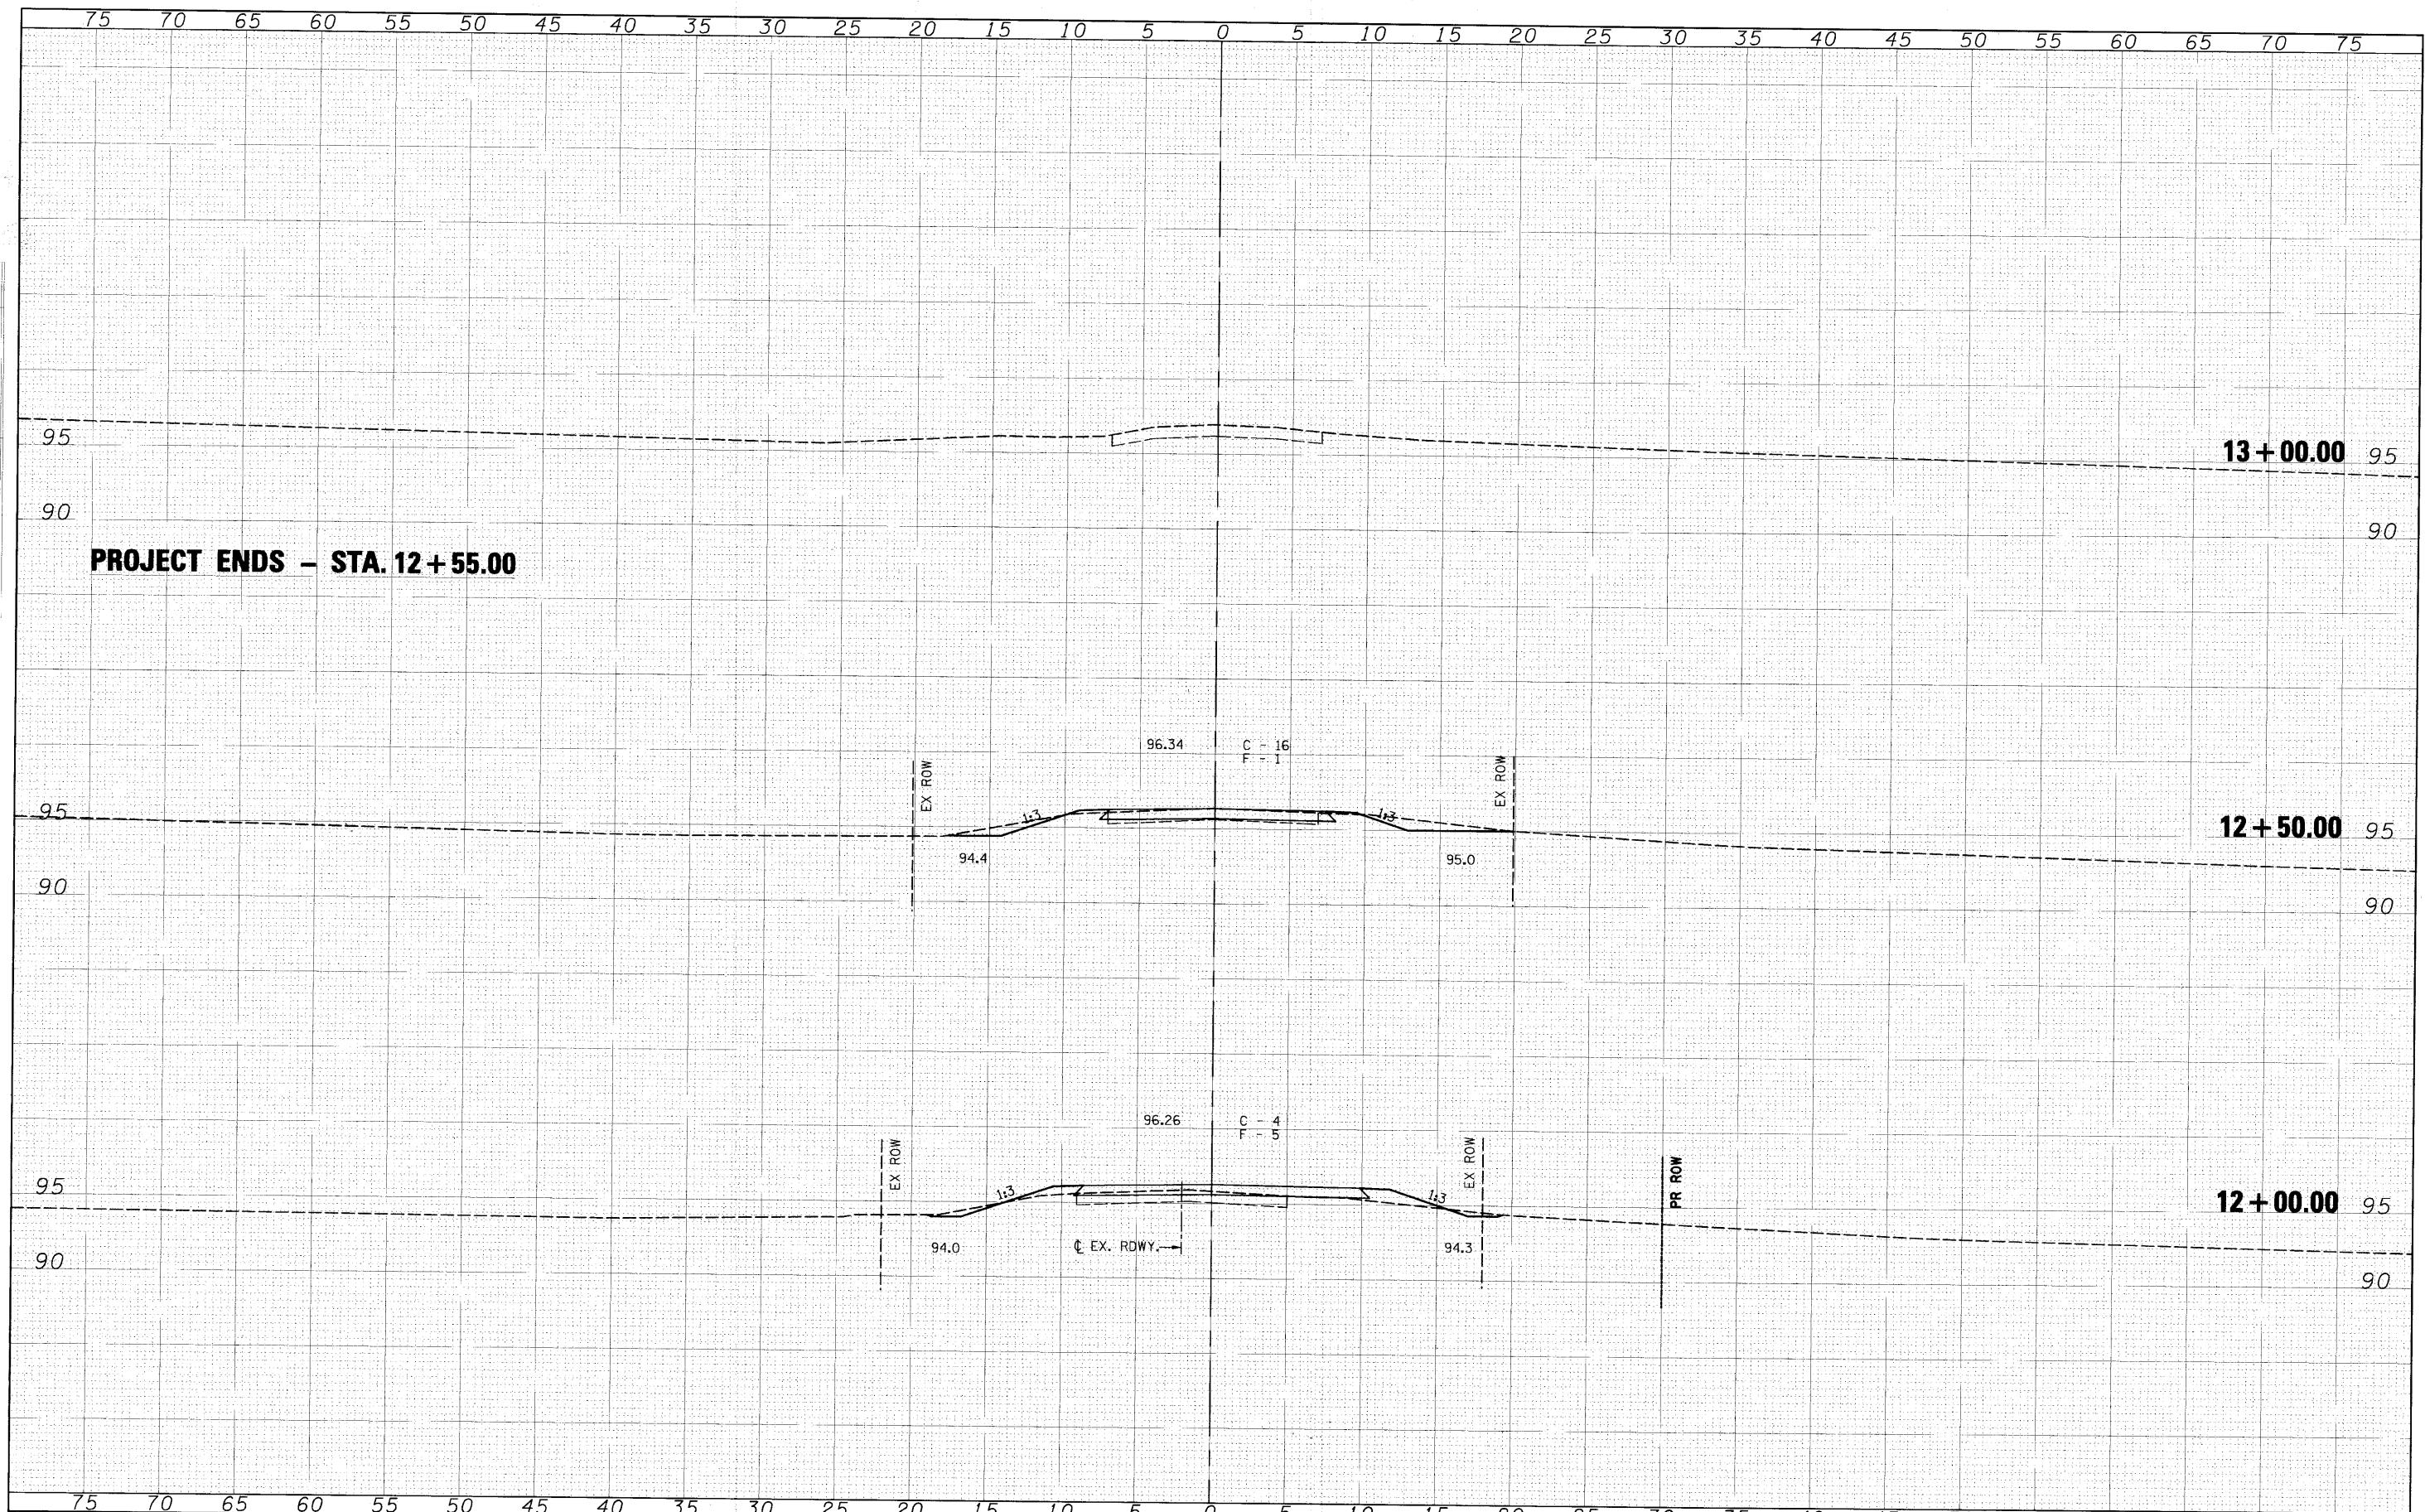

FILE NAME =	USER NAME = #USER#	DESIGNED -	REVISIONS	 Allen Henderson & Associates, Inc. Civil and Structural Engineers Springfield, IL 62703 Phone: (217)544-8033 IL Design Firm No. 184-001907	CROSS SECTIONS SCALE: 1" = 5' SHEET NO. 7 OF 7 SHEETS STA. 12+00.00 TO STA. 13+00.00		T.R. -	SECTION	COUNTY	TOTAL	SHEET
#P-ILL-GL#		DRAWN -	REVISIONS				303	09-11118-00-BR	SHELBY	22	22
PLOT SCALE = #SCALE#		CHECKED -	REVISIONS				CONTRACT NO. 95629				
PLOT DATE = #DATE#		DATE -	REVISIONS				ILLINOIS FED. AID PROJECT				