
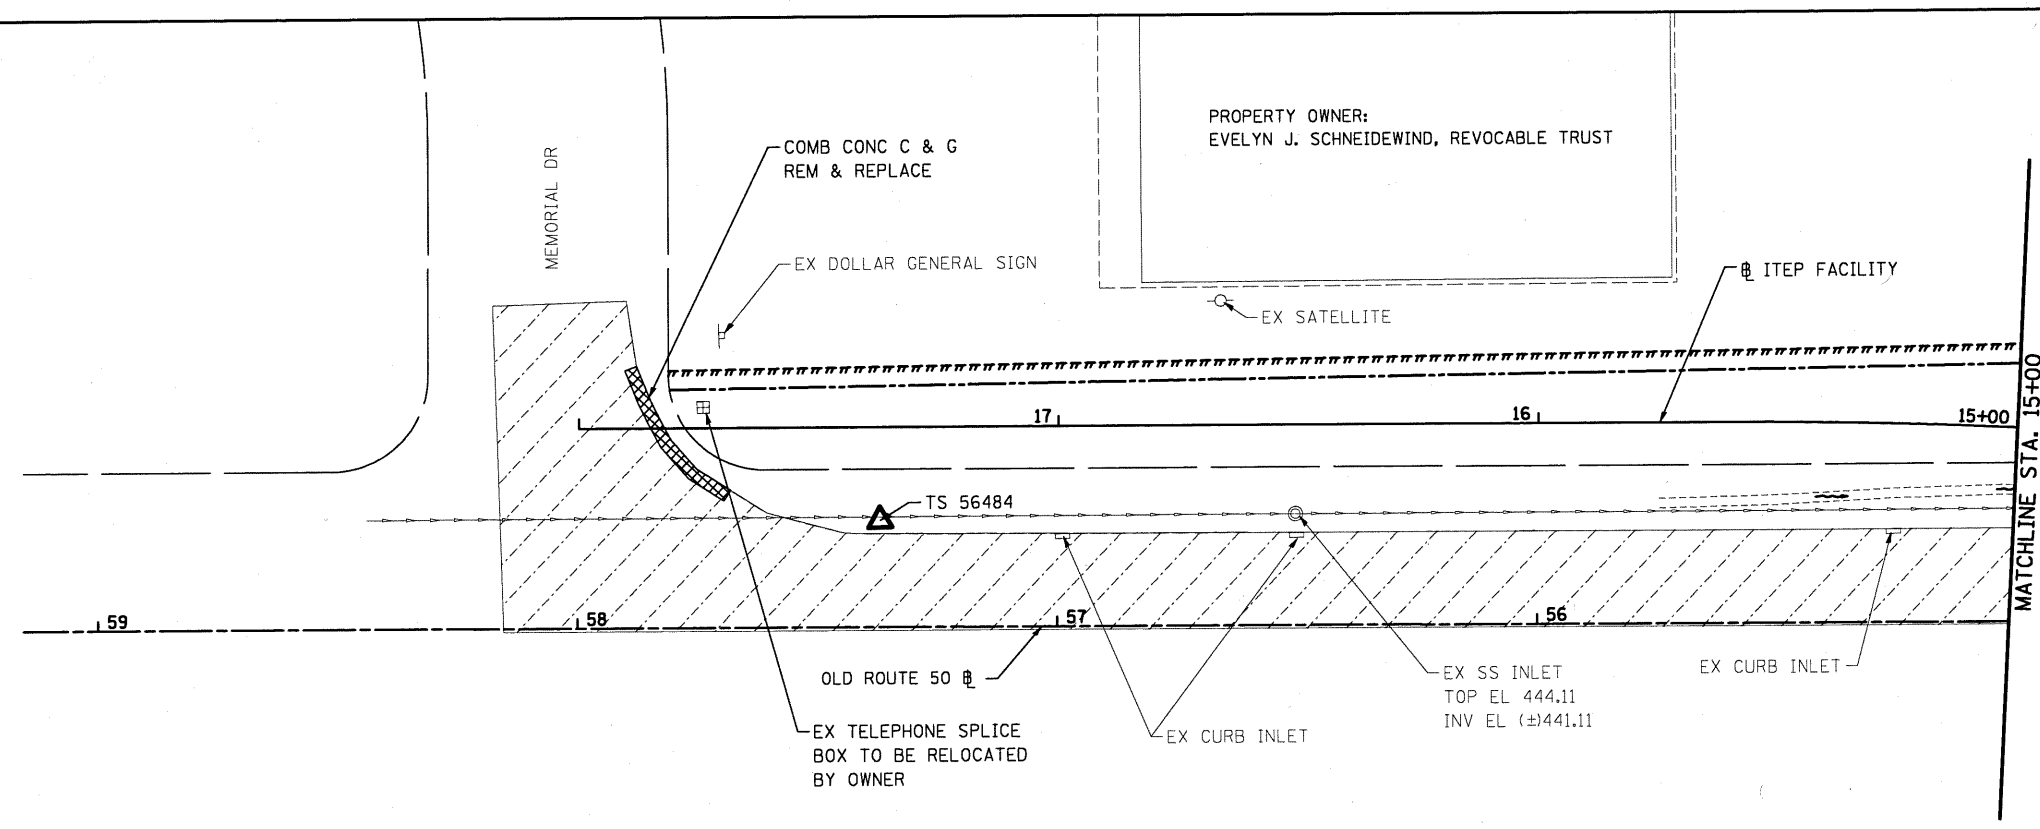


- LEGEND**
- PR ROW
  - PR TEMP CONSTRUCTION EASMENT
  - EX ROW
  - ▨ EX PCC OR HMA
  - PRCFES PRECAST REINFORCED CONCRETE FLARED END SECTION

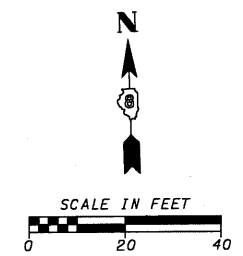

FILE NAME =	USER NAME = #USER#	DESIGNED - KJS	REVISED -
#FILE#		DRAWN - KOJ	REVISED -
	PLOT SCALE = #SCALE#	CHECKED - SAR	REVISED -
	PLOT DATE = 1/12/2010	DATE - 1/11/2010	REVISED -

**STATE OF ILLINOIS  
DEPARTMENT OF TRANSPORTATION**

**BREESE ITEP SHARED-USE FACILITY  
EXISTING TOPOGRAPHY AND REMOVALS**

SCALE: 1"=20'    SHEET NO. 1 OF 1 SHEETS    STA. 11+07.23 TO STA. 17+82.18

F.A. RTE.	SECTION	COUNTY	TOTAL SHEETS	SHEET NO.
	06-00016-00-BT	CLINTON	25	10
CONTRACT NO. 97416				
ILLINOIS FED. AID PROJECT				