


FINAL SURVEY	BY	DATE
NOTE BOOK		
NO.		
SURVEYED		
TEMPLATE		
AREAS		
CHECKED		

ORIGINAL SURVEY	BY	DATE
NOTE BOOK		
NO.		
SURVEYED		
TEMPLATE		
AREAS		
CHECKED		

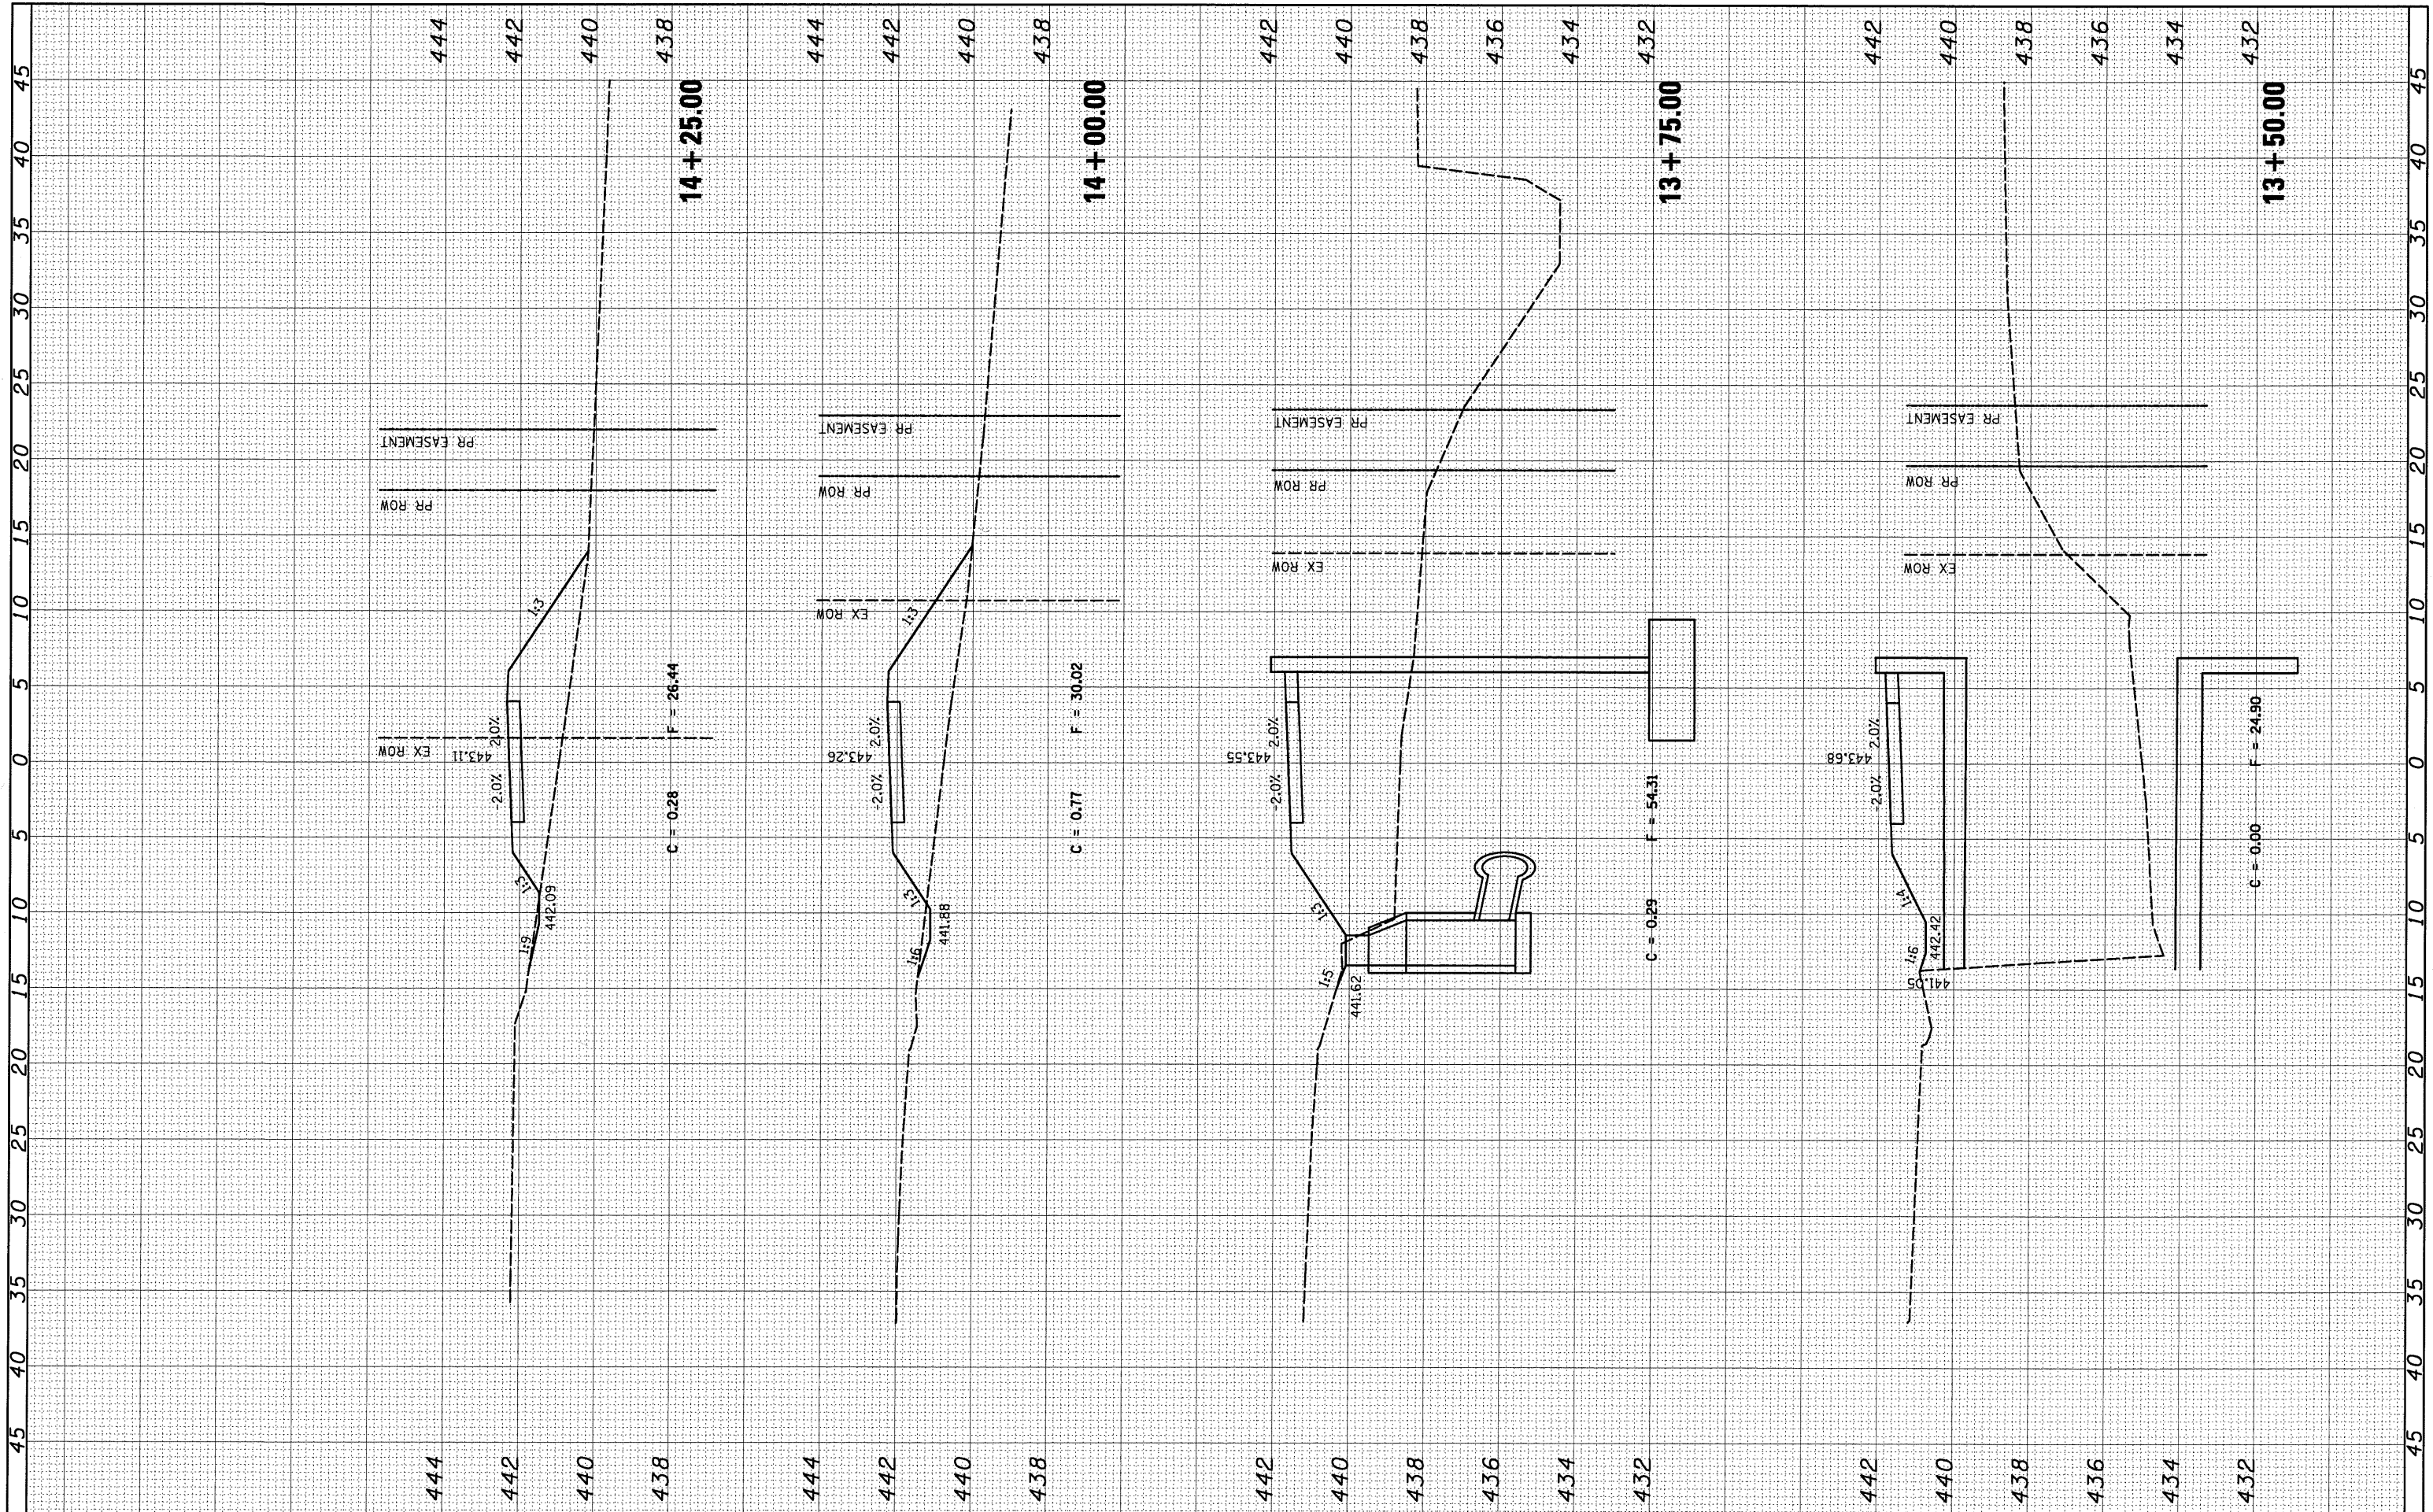

FILE NAME =	USER NAME = *USER*	DESIGNED - KJS	REVISED -	STATE OF ILLINOIS DEPARTMENT OF TRANSPORTATION	ITEP SHARED-USE FACILITY CROSS SECTIONS		F.A. RTÉ.	SECTION	COUNTY	TOTAL SHEETS	SHEET NO.
FILEL		DRAWN - KOJ	REVISED -		SCALE:	SHEET NO. 3 OF 6 SHEETS	STA. 13+50.00 TO STA. 14+25.00	06-00016-00-BR	CLINTON	25	22
		CHECKED - SAR	REVISED -		CONTRACT NO. 97416						
		DATE - 1/11/2010	REVISED -		FED. ROAD DIST. NO. ILLINOIS FED. AID PROJECT						