


FINAL SURVEY	BY	DATE
NOTE BOOK		
NO.		

ORIGINAL SURVEY	BY	DATE
NOTE BOOK		
NO.		

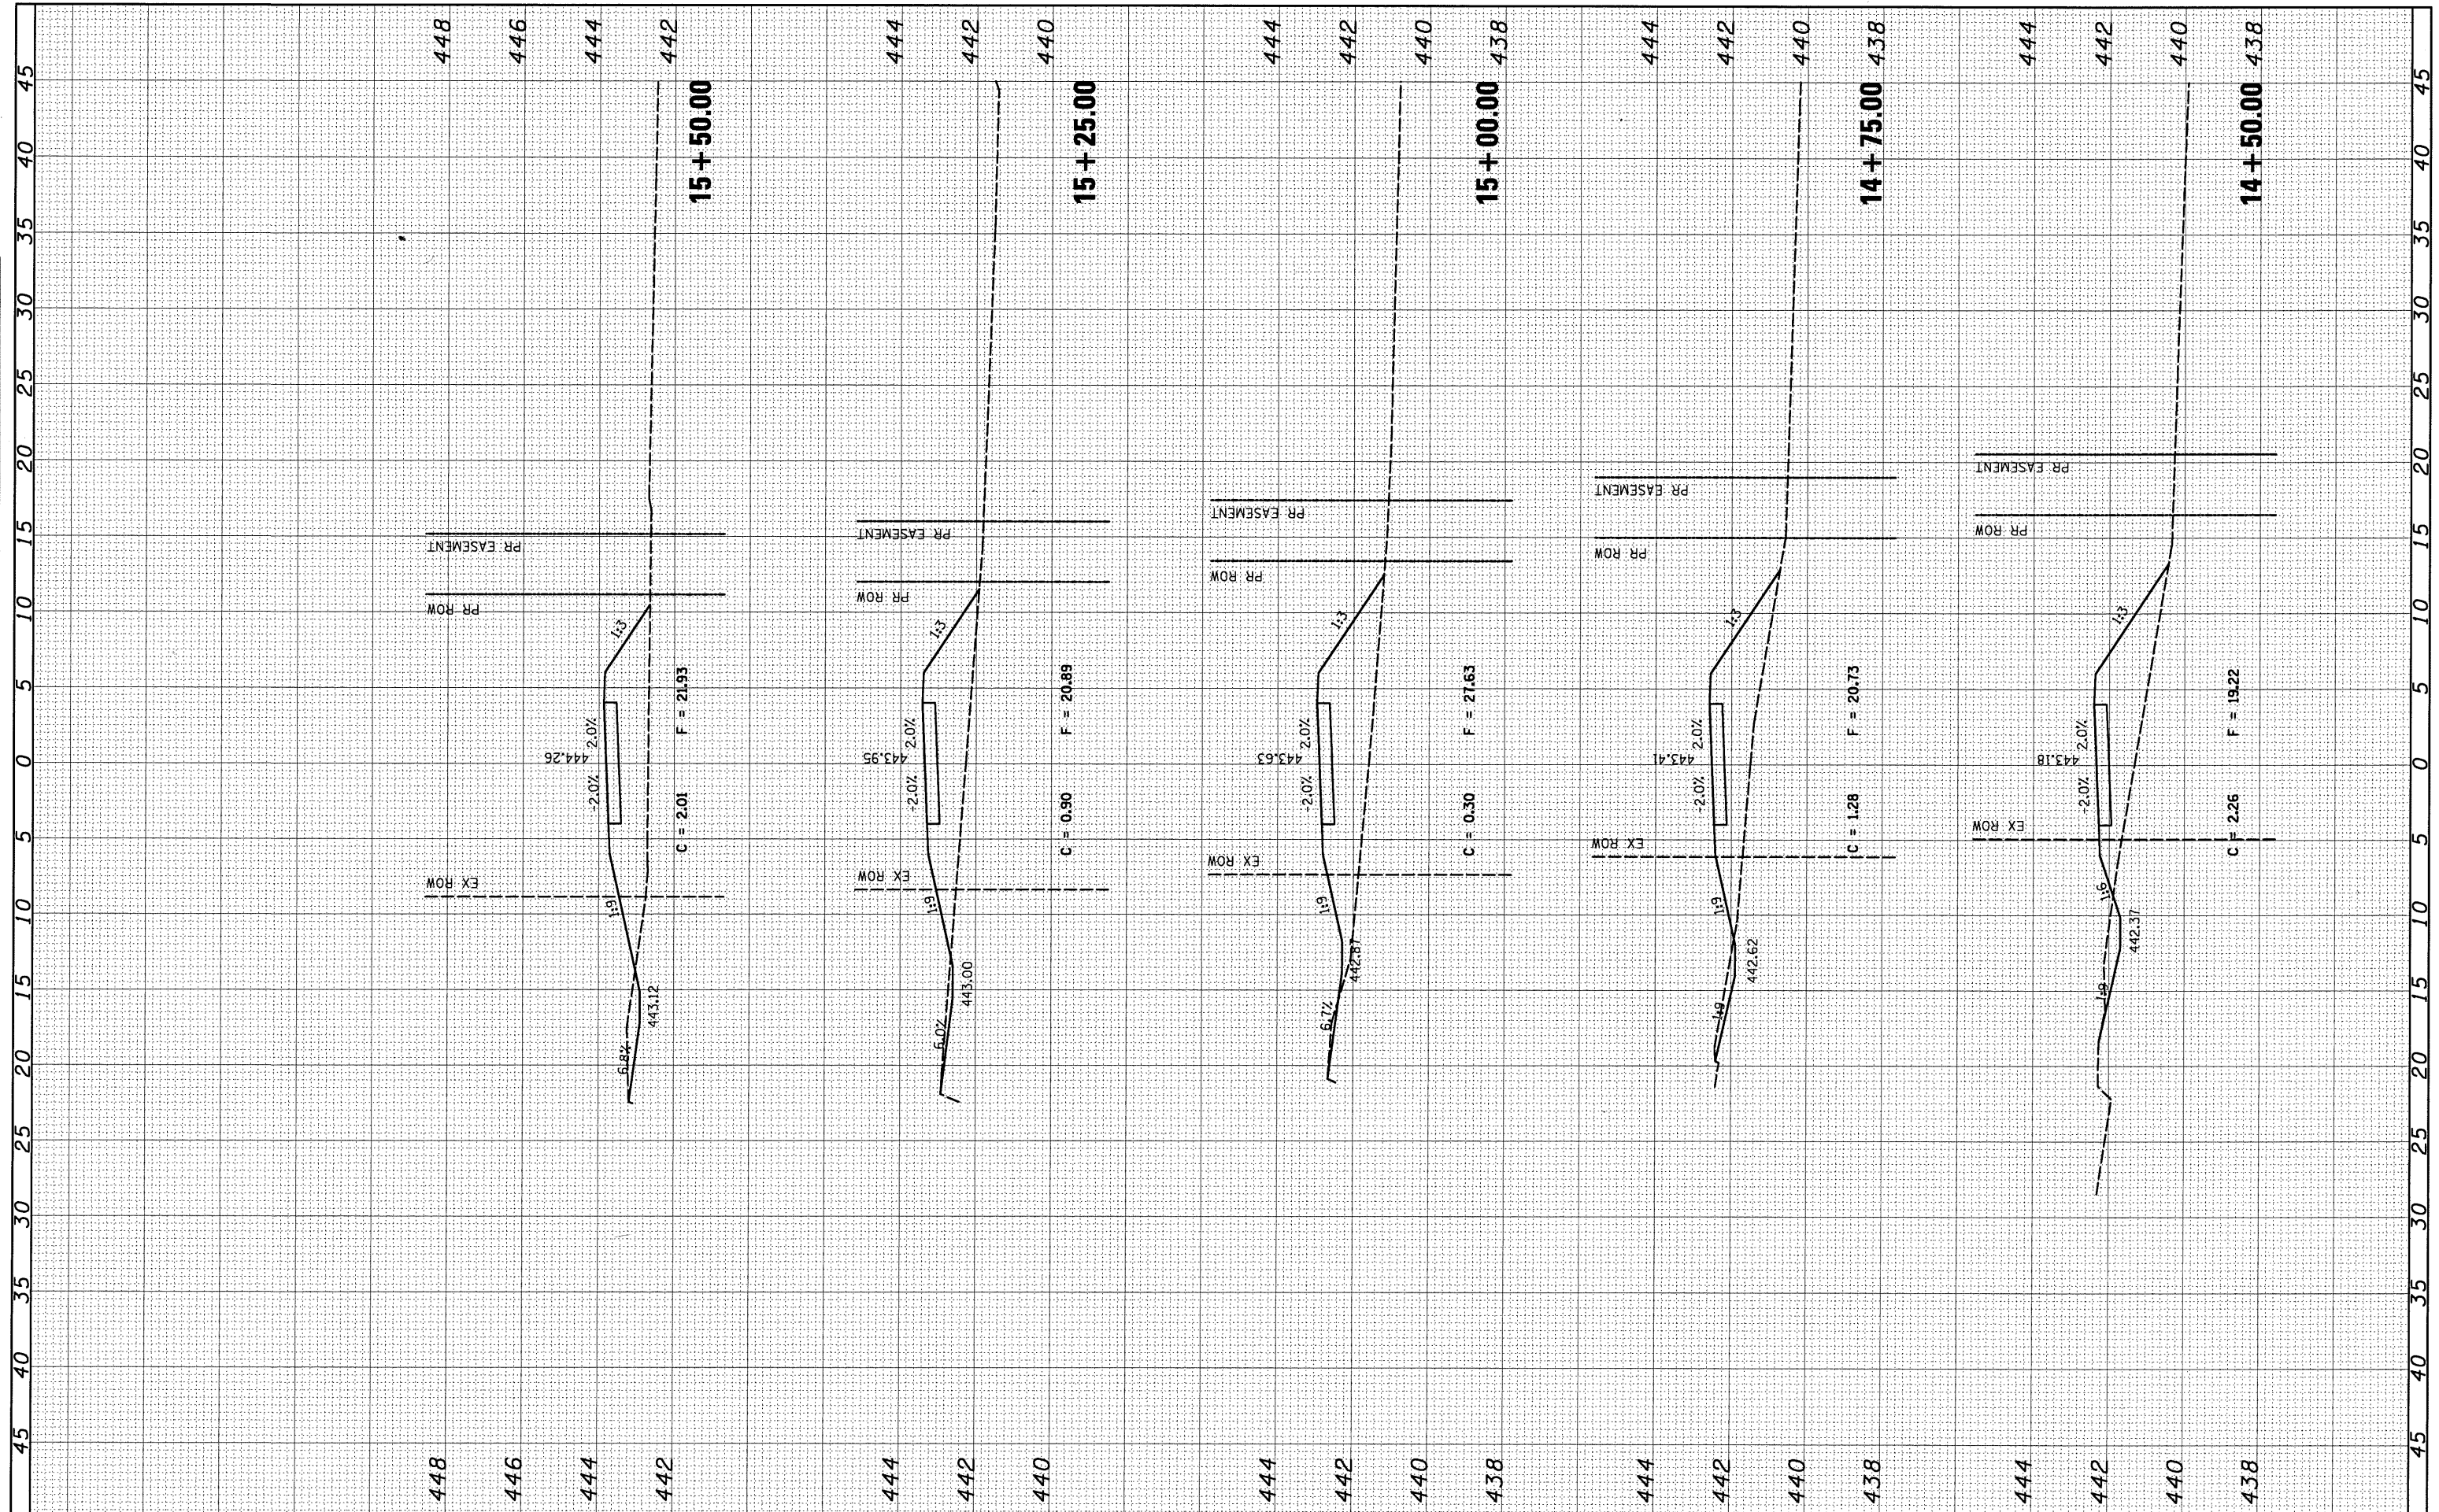

FILE NAME =	USER NAME = #USER#	DESIGNED - KJS	REVISED -	<b>STATE OF ILLINOIS DEPARTMENT OF TRANSPORTATION</b>	<b>ITSP SHARED-USE FACILITY CROSS SECTIONS</b>		F.A. RTE.	SECTION	COUNTY	TOTAL SHEETS	SHEET NO.
#FILE#		DRAWN - KOJ	REVISED -		06-00016-00-BR	CLINTON	25	23			
PLOT SCALE = #SCALE#		CHECKED - SAR	REVISED -		CONTRACT NO. 97416						
PLOT DATE = 1/12/2010		DATE - 1/11/2010	REVISED -		FED. ROAD DIST. NO. ILLINOIS FED. AID PROJECT						
				SCALE:	SHEET NO. 4 OF 6 SHEETS	STA. 14+50.00 TO STA. 15+50.00					