


FINAL SURVEY NO.	SURVEYED	BY	DATE
NOTE BOOK NO.	PLOTTED		
	TEMPLATE		
	AREAS		
	CHECKED		

ORIGINAL SURVEY NO.	SURVEYED	BY	DATE
NOTE BOOK NO.	PLOTTED		
	TEMPLATE		
	AREAS		
	CHECKED		

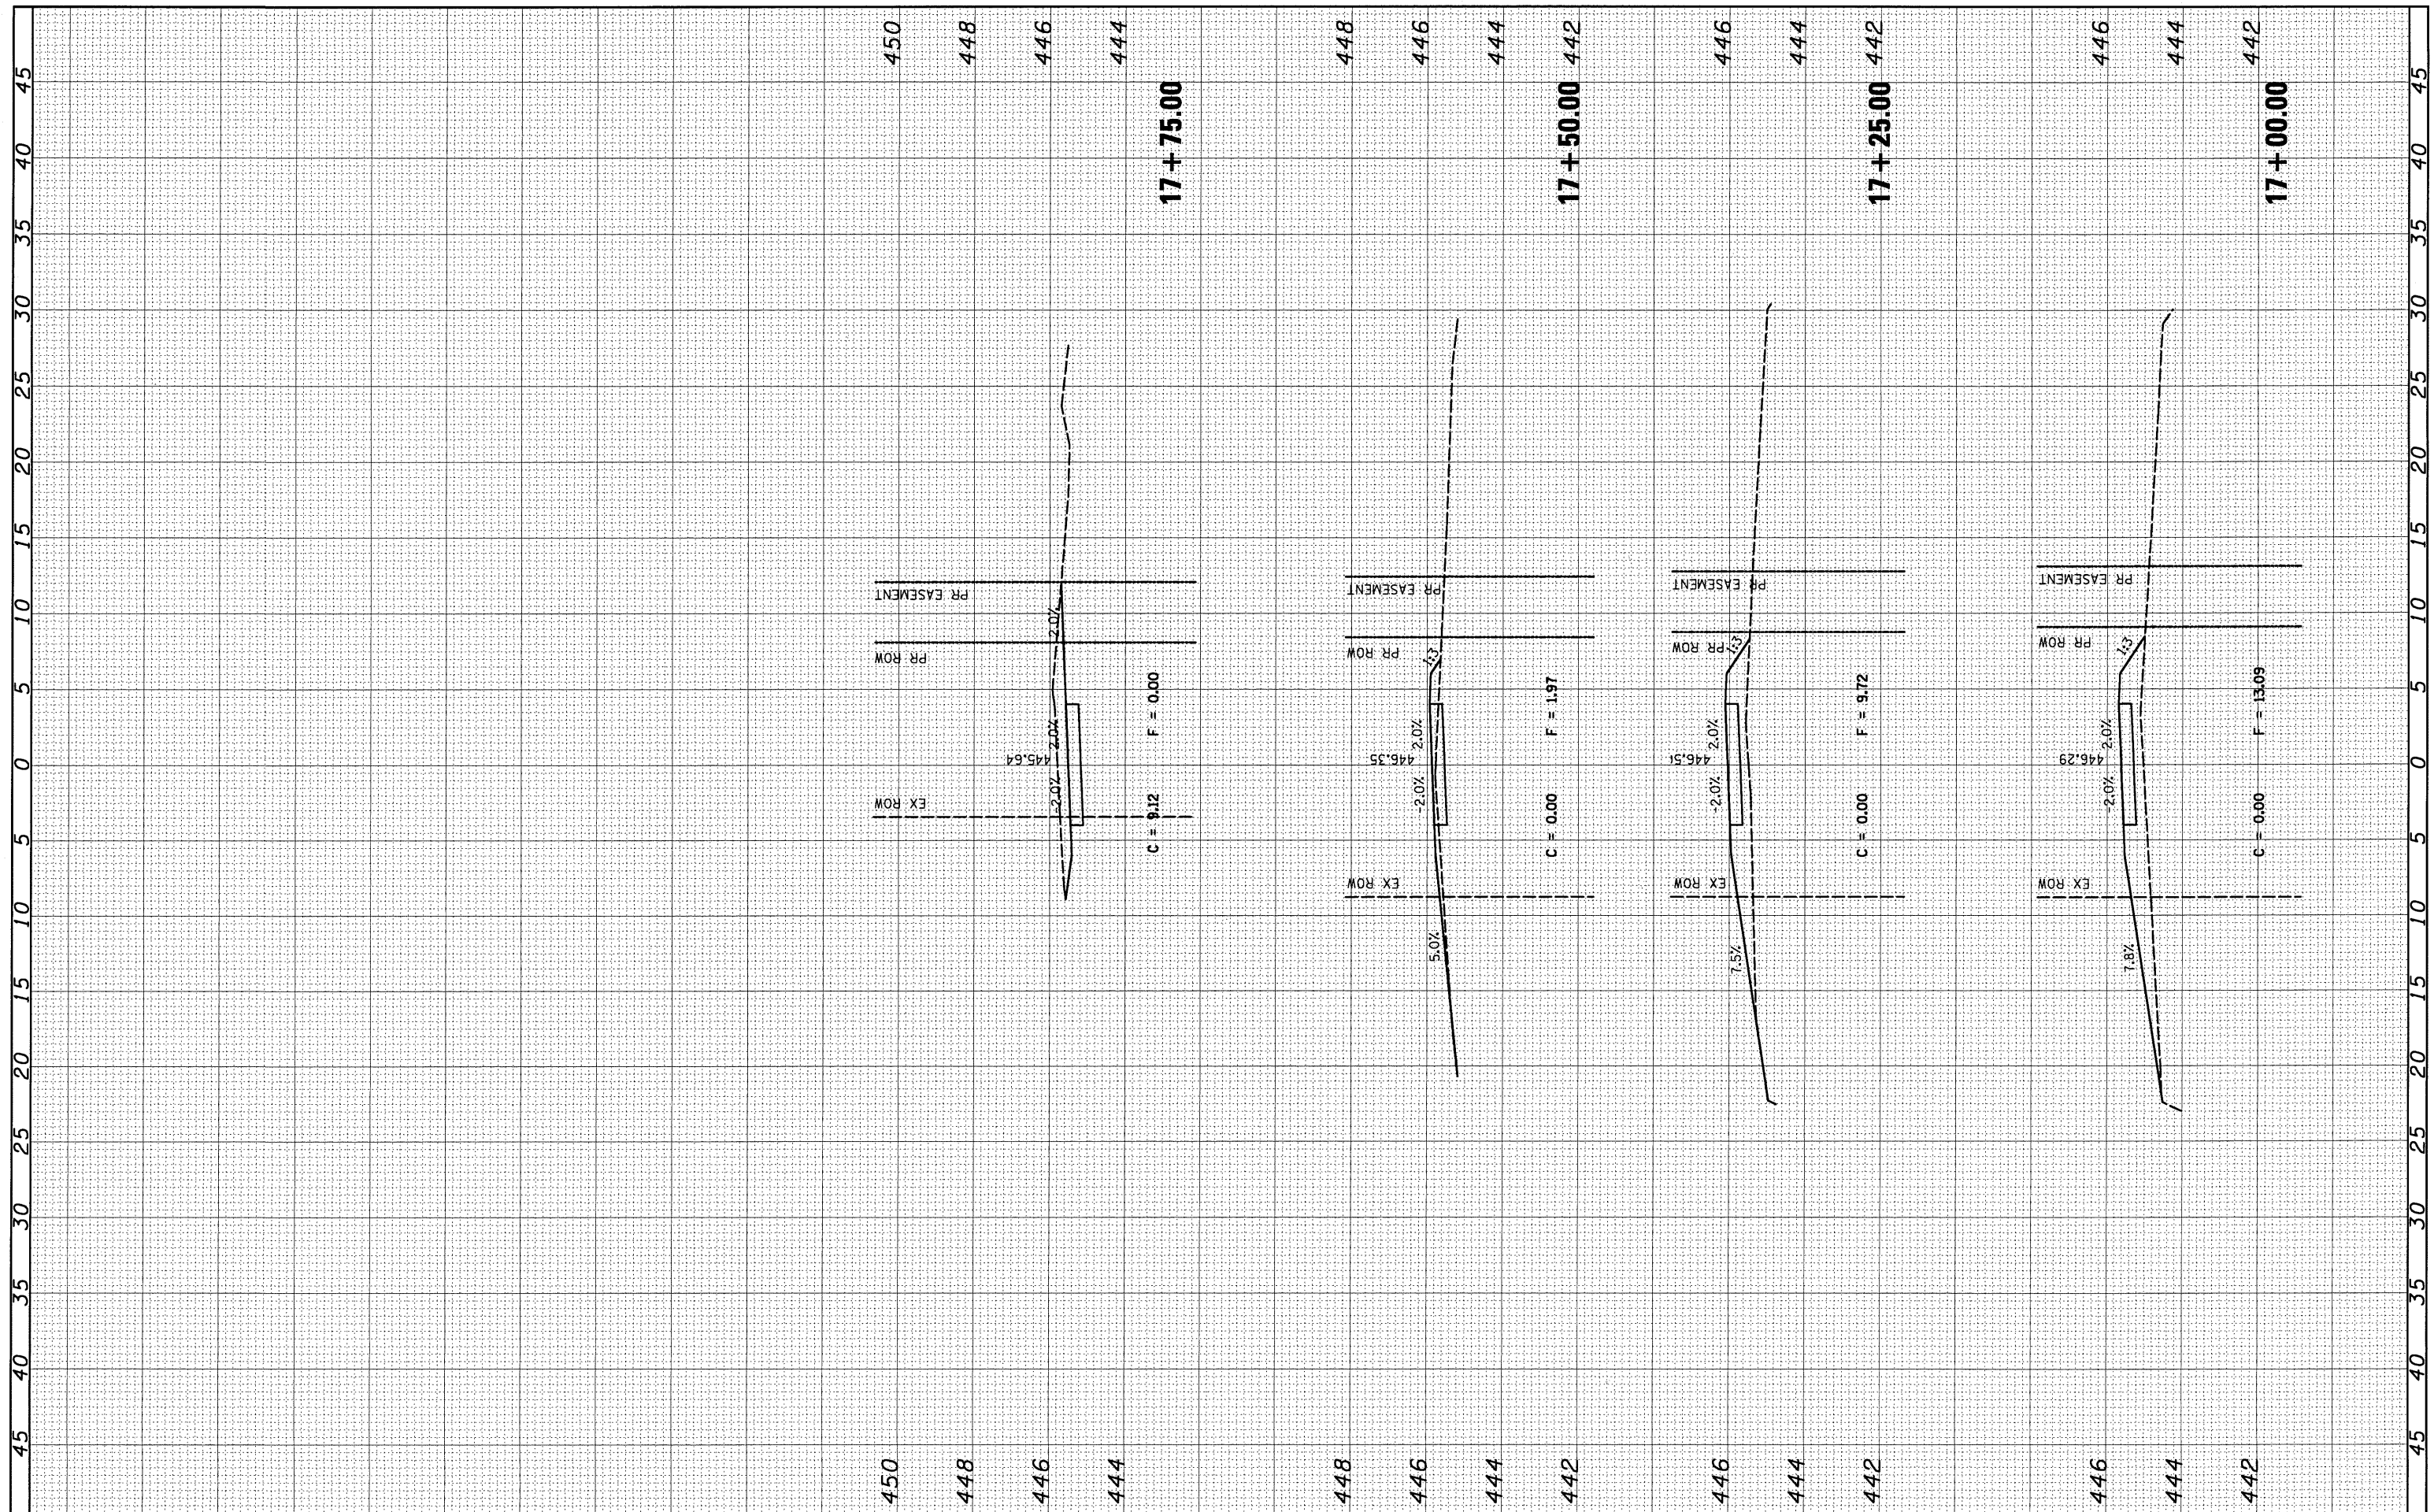

FILE NAME =	USER NAME = #USER#	DESIGNED - KJS	REVISED -	<b>STATE OF ILLINOIS</b> <b>DEPARTMENT OF TRANSPORTATION</b>	<b>ITEP SHARED-USE FACILITY</b> <b>CROSS SECTIONS</b>		F.A. RTE.	SECTION	COUNTY	TOTAL SHEETS	SHEET NO.
#FILE#		DRAWN - KOJ	REVISED -		SCALE:	SHEET NO. 6 OF 6 SHEETS	STA. 17+00.00 TO STA. 17+75.00	06-00016-00-BR	CLINTON	25	25
PLOT SCALE = #SCALE#		CHECKED - SAR	REVISED -					CONTRACT NO. 97416			
PLOT DATE = 1/12/2010		DATE - 1/11/2010	REVISED -		FED. ROAD DIST. NO. ILLINOIS FED. AID PROJECT						