



C = 22.4
F = 124.8

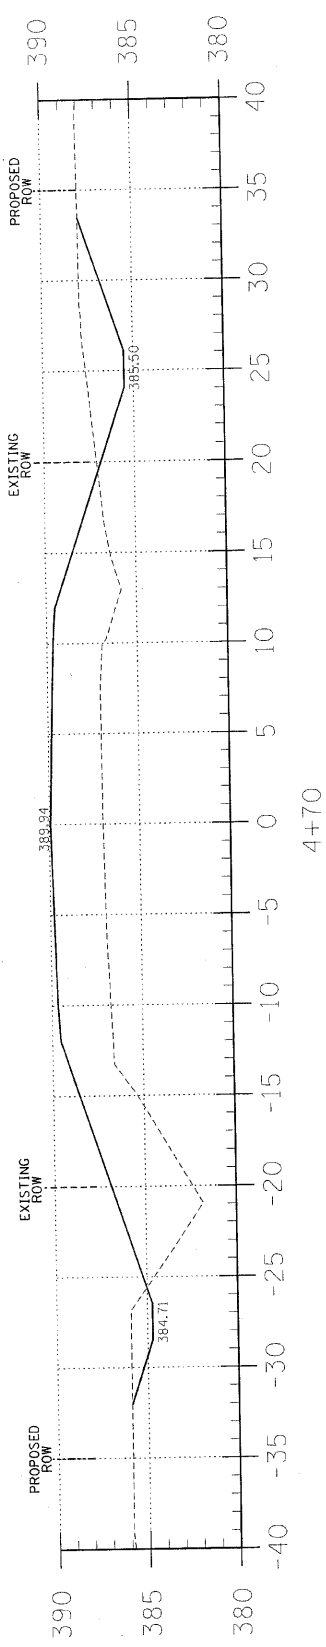


4+70

C = 10.3
F = 94.3

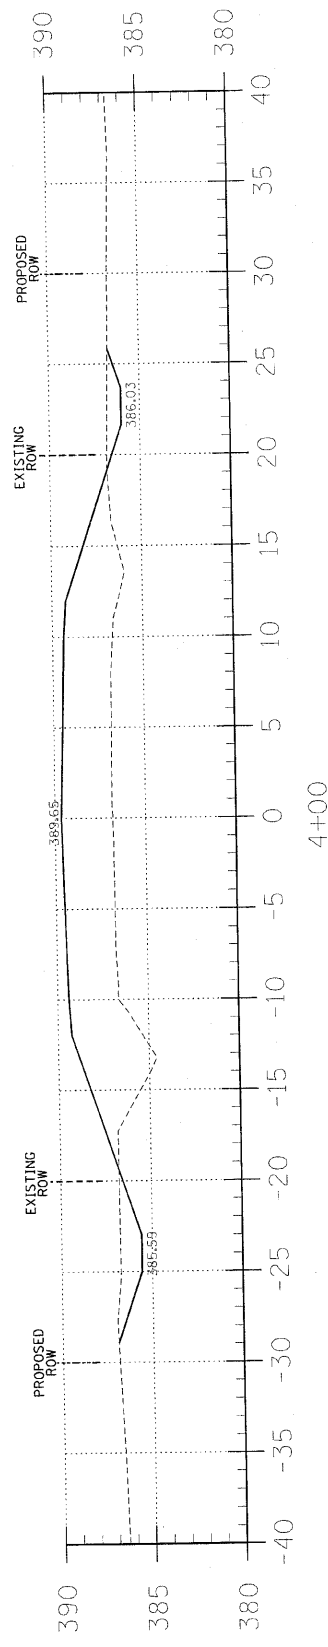


4+00

C = 14.3
F = 64.2

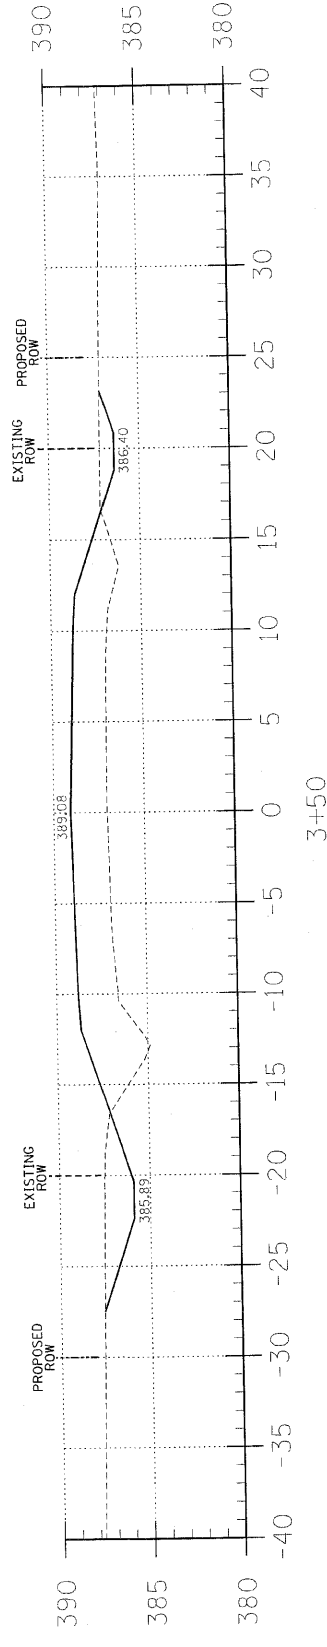


3+50

C = 9.5
F = 34.0

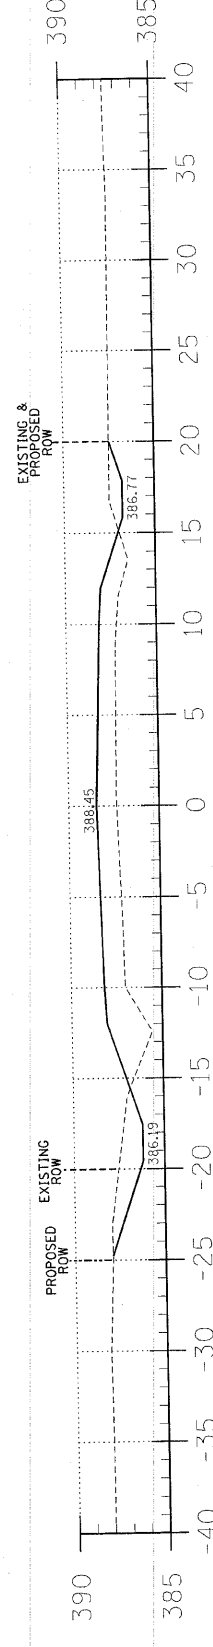


3+00

C = 8.4
F = 13.9

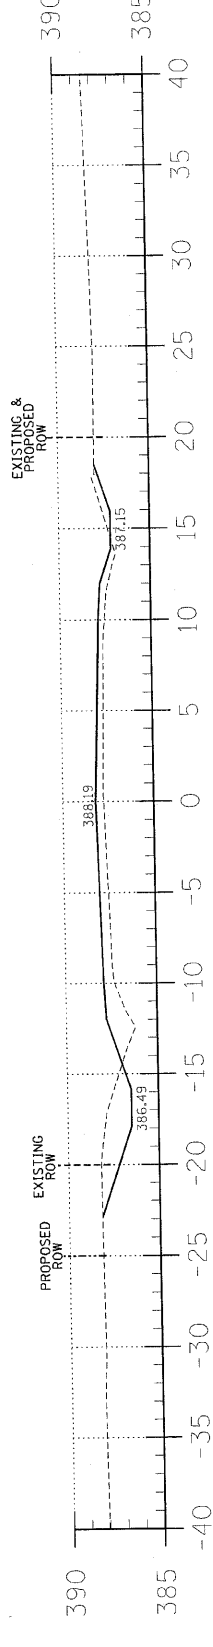


2+50

C = 6.5
F = 4.8

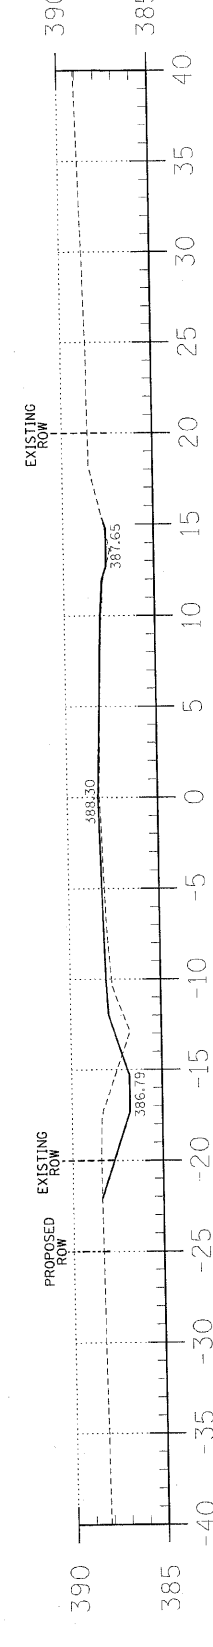

2+00

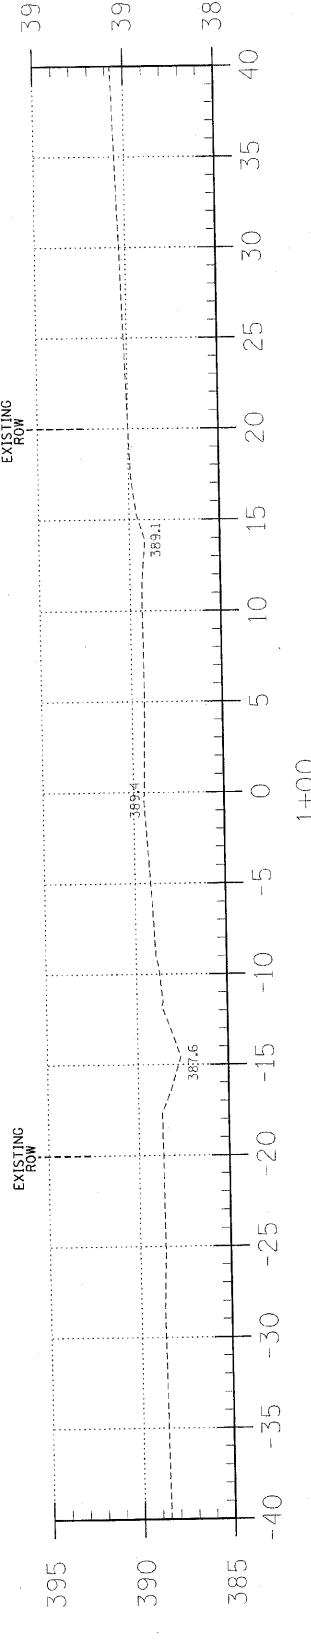


1+00

EARTHWORK SCHEDULE

LOCATION	EARTH EXCAVATION	CHANNEL EXCAVATION	ESTIMATED UNSUITABLE MATERIAL	SUITABLE MATERIAL ADJUSTED FOR SHRINKAGE	EMBANKMENT	EARTHWORK BALANCE WASTE (+) OR SHORTAGE (-)
	CUBIC YARD	CUBIC YARD	CUBIC YARD	CUBIC YARD	CUBIC YARD	CUBIC YARD
STA 0+00 TO 4+74.3	129.6	0.0	0.0	97.2	575.5	-478.3
STA 4+74.3 TO 5+25.6	0.0	158.0	79.0	59.3	0.0	59.3
STA 5+25.6 TO 10+00	681.3	0.0	0.0	511.0	1360.5	-849.5
1 FIELD ENTRANCE	0.0	0.0	0.0	0.0	11.5	-11.5
TOTAL	810.9	158.0	79.0	667.5	1947.5	-1280.0

FAS 1884
OVER ELLIOTT CREEK TRIBUTARY
WHITE COUNTY, ILLINOIS

AARON M. MEFFORD
NAME
SIGNATURE
8-3-10
DATE
11-30-11
EXPIRES

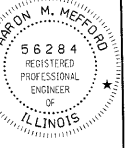

PROFESSIONAL DESIGN FIRM
LAND SURVEY & PROFESSIONAL ENGINEERING CORPORATION
184-00087
(62-024235)/(35-002769)



405 W. STATE ST.
SUITE 1
PRINCETON, IN
47670
PHONE:
(812)-386-7611
FAX:
(812)-385-2812

FAS	SECTION	COUNTY	TOTAL SHEETS	SHEET NO.
1884	09-00114-00-BR	WHITE	12	3
FED. ROAD DIST. NO. 9 ILLINOIS		FED. AID PROJECT		
PROJECT* RS-1884(113)		CONTRACT* 99431		
JOB NO. C-99-546-09		ELLIOTT CREEK TRIB.		
LEC JOB # 1091.0086H				

323 W. 3RD ST.
P.O. BOX 16
MT. CARMEL, IL
62863
PHONE:
(618)-262-8651
FAX:
(618)-263-3327

SHEET TITLE:	
CROSS-SECTIONS	
SCALE:	1" = 5'
BY:	AMM
DATE:	8/2/10
REV:	
3	OF 12
SHEETS	
SHEET NO.	
3	