



PLAN

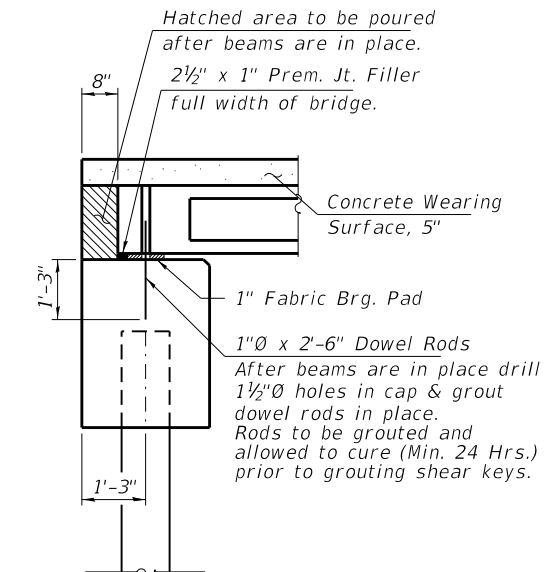

SECTION A-A

See sheet 6 of 12 for complete rail details.

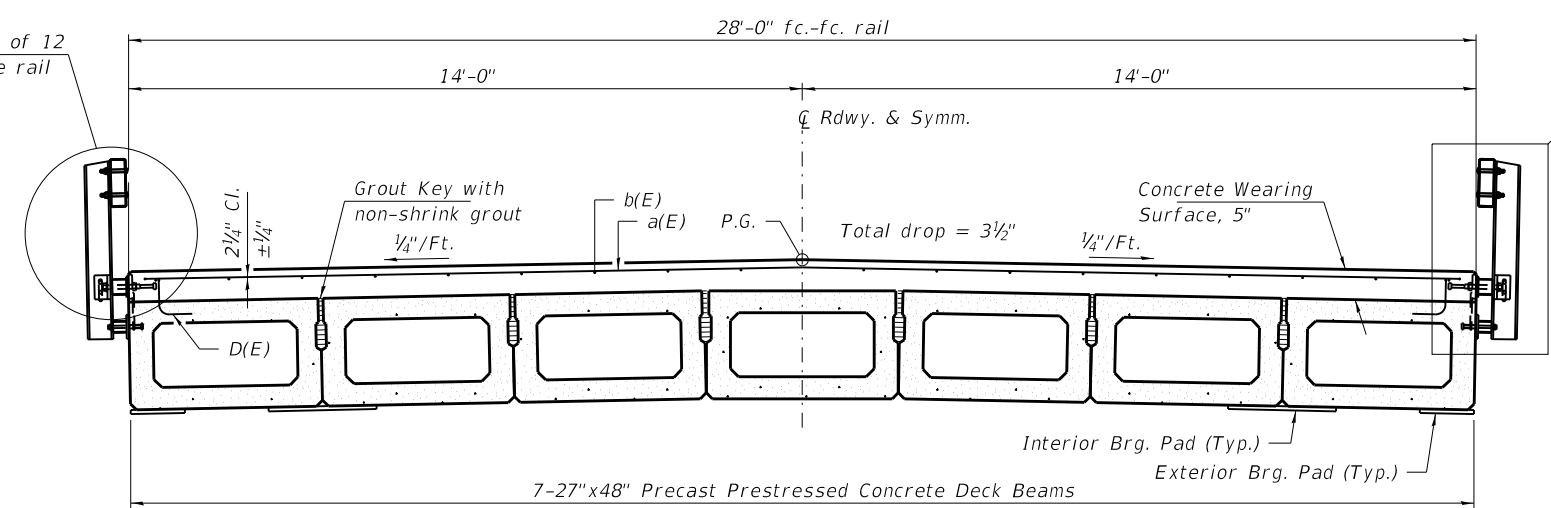

CROSS SECTION
(Looking East)

**SUPERSTRUCTURE
BILL OF MATERIAL**

Bar	No.	Size	Length	Shape
a(E)	132	#4	15'-5"	
b(E)	84	#4	23'-2"	
Reinforcement Bars, Epoxy Coated			Pound	2,660
Concrete Wearing Surface, 5"			Sq. Yd.	203

Bars indicated thus 28 x 3-#4 etc. indicates 28 lines of bars with 3 lengths per line.

Notes:
See sheet 5 of 12 or Superstructure Details and Bill of Material.
Bars indicated thus 28 x 3-#4 etc. indicates 28 lines of bars with 3 lengths per line.
See sheet 3 of 12 for fabric bearing pad details.