


- LEGEND**
- TEMPORARY PAVEMENT { 9" PCC BASE COURSE OR 12" HMA BINDER COURSE
 - TEMPORARY CONCRETE BARRIER
 - WORK ZONE
 - DIRECTION OF TRAFFIC
 - DRUM OR TYPE II PLASTIC BARRICADE WITH STEADY BURNING LIGHT, 50' C-C ON CURVE/TAPER 100' C-C ON TANGENT
 - TRAFFIC SIGN
 - PAVEMENT MARKING REMOVAL
 - TYPE III BARRICADE
 - TEMPORARY PAVEMENT MARKING-LINE 4"
 - CATCH BASINS TO BE ADJUSTED
 - ARROW BOARD

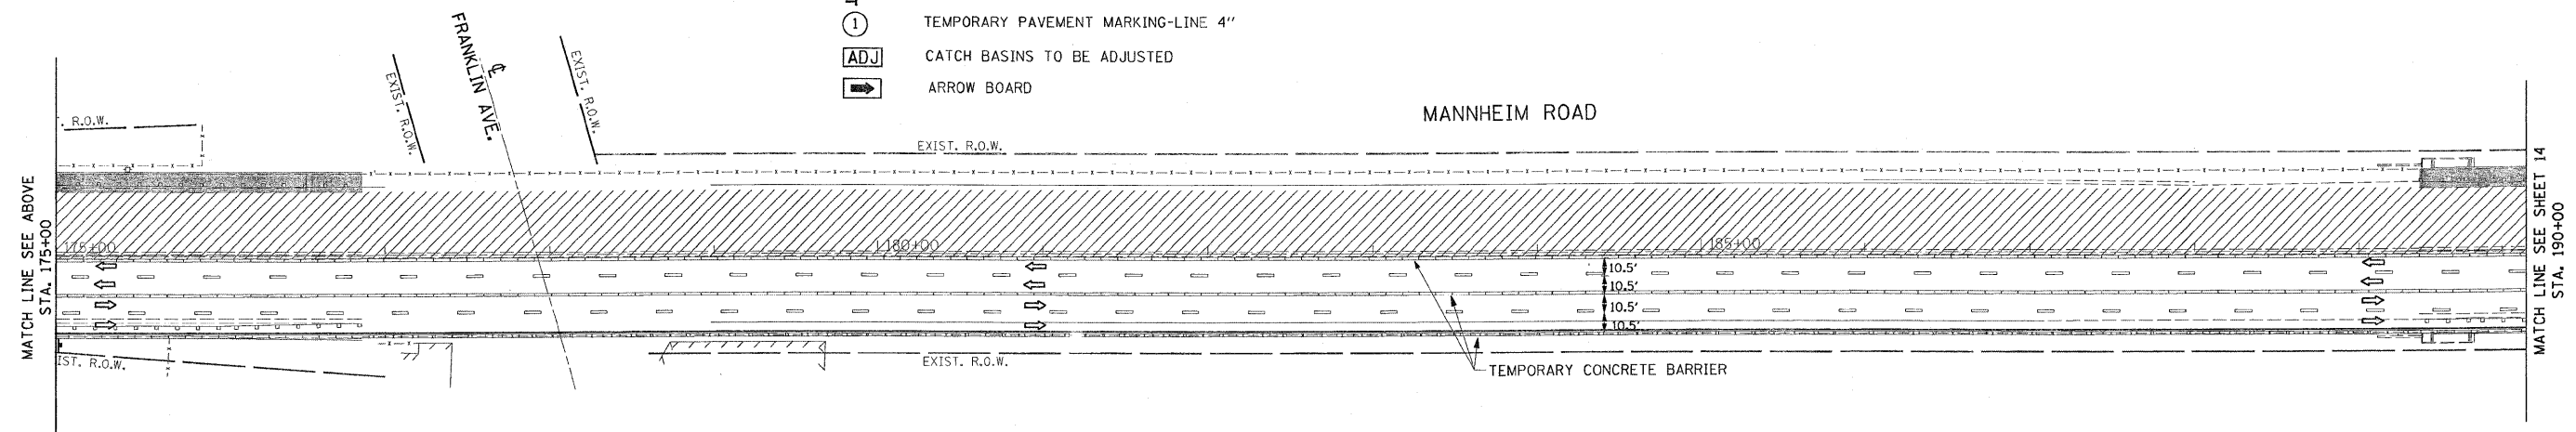

L:\work\153346\cadd\dr-swings\Roadway\13MOT1stg2.dgn 10/17/2009

0 10 50 100 150
SCALE: 1"=50'
Rev. Sheet 10-13-09

EARTH TECH | AECOM

REVISIONS	
NAME	DATE

ILLINOIS DEPARTMENT OF TRANSPORTATION
FAP 330 US 12/45 (MANNHEIM RD.) OVER
500 LINE RR & FRANKLIN AVE.

**MAINTENANCE OF TRAFFIC
STAGE II**

SCALE: 1"= 50' DRAWN BY: CJO
DATE: JULY 8, 2009 CHECKED BY: PWK

MOT-6