


F.A.P.	SECTION	COUNTY	TOTAL SHEETS	SHEET NO.
330	465 VB-R-1	COOK	103	26
STA. 173+50 TO STA. 195+00		FED. ROAD DIST. NO. 7 ILLINOIS FED. AID PROJECT		
Contract # 60407		SHEET NO. 5 of 558		

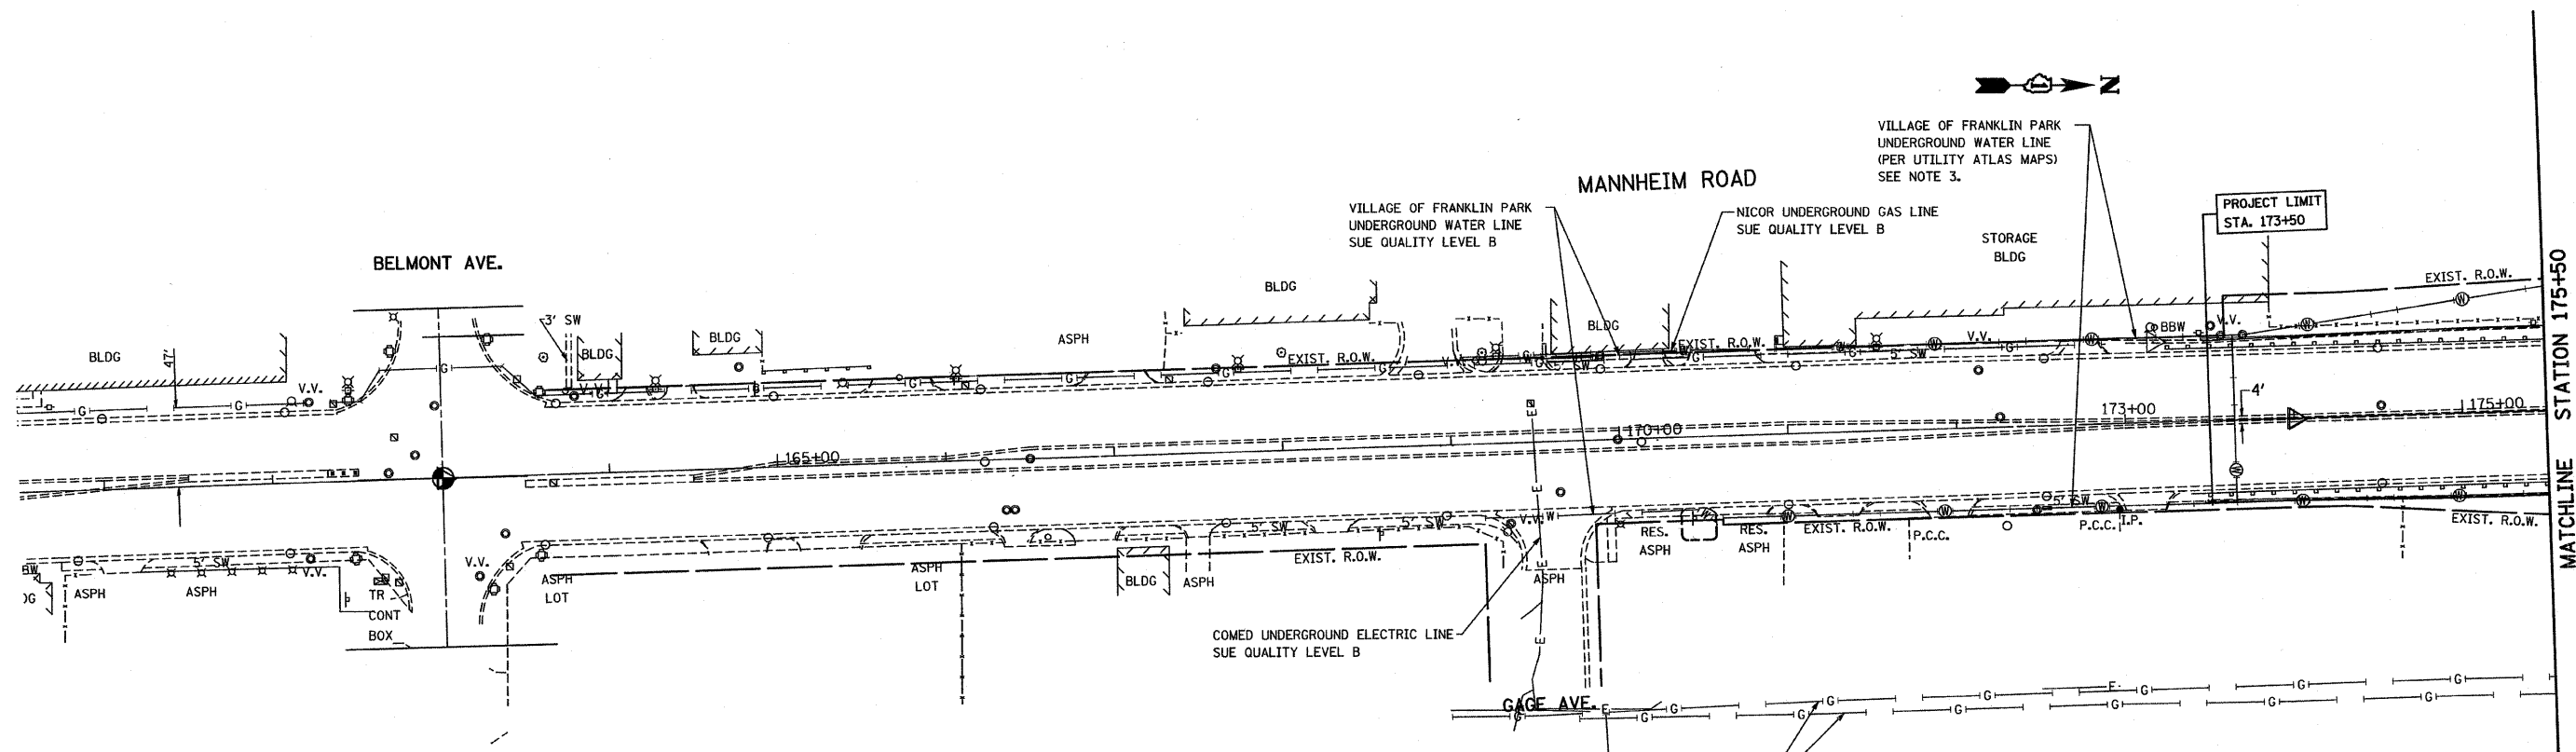

STATE OF ILLINOIS)
COUNTY OF COOK) S.S.

UTILITY(IES) SHOWN HEREON HAVE BEEN INVESTIGATED BY ASE IN ACCORDANCE WITH SUE INDUSTRY STANDARDS QUALITY LEVEL B (QLB). ALL OTHER INFORMATION SHOWN HAS BEEN PROVIDED BY OTHERS.

FIELD WORK WAS PERFORMED BETWEEN THE 29TH OF JULY AND 4TH DAY OF SEPTEMBER, A.D., 2008.

IN WITNESS WHEREOF, I HAVE HERETO SET MY HAND AND SEAL THIS 9TH DAY OF SEPTEMBER A.D., 2008. CHICAGO, IL.



Steven M. Rienks
STEVEN M. RIENKS ILLINOIS PROFESSIONAL
ENGINEER NUMBER 62-044619
MY LICENSE EXPIRES 11/30/2009

LEGEND

— T —	EXISTING UNDERGROUND TELEPHONE
— E —	EXISTING UNDERGROUND ELECTRIC
— G —	EXISTING UNDERGROUND GAS
— CTV —	EXISTING UNDERGROUND CABLE TV
— W —	EXISTING UNDERGROUND WATER
⊕	EXISTING UNDERGROUND WATER (PER UTILITY ATLAS MAPS)

- NOTES:**
- HORIZONTAL CONTROL, VERTICAL CONTROL, CENTERLINE ALIGNMENT, AND TOPOGRAPHIC FEATURES WERE SUPPLIED BY ILLINOIS DEPARTMENT OF TRANSPORTATION, CONTRACT NUMBER 60407 DATED MAY 27, 2008.
 - RAILROAD UTILITIES WERE MARKED BY THE OWNER OF THE RAILROAD COMPANY.
 - SOME WATER MAINS WERE INDETERMINABLE. THEY ARE DRAWN USING THE ATLAS PROVIDED BY THE VILLAGE OF FRANKLIN PARK. THE FOLLOWING PAGES WERE USED: 20NE, 20SE, 21NW, AND 21SW.
 - AS OF SEPTEMBER 4, 2008, ASE HAS NOT RECEIVED AT&T UTILITY MAPS. THEREFORE, THEY ARE NOT SHOWN.

Rev. Sheet 10-13-09



REVISIONS	
NAME	DATE

ILLINOIS DEPARTMENT OF TRANSPORTATION
SUE INVESTIGATION OF UNDERGROUND UTILITIES
FAP 330 US 12/45 (MANNHEIM RD.) OVER
500 LINE RR & FRANKLIN AVE.
STRUCTURE NO. 016-2815
SECTION 465 VB-R-1 COOK COUNTY
STA. 183+33.30 DRAWN BY CTT
DATE 9/9/2008 CHECKED BY SMR

UTIL-1