


F.A.P. RTE.	SECTION	COUNTY	TOTAL SHEETS	SHEET NO.
330	465 VB-R-1	COOK	103	29
STA. 162+55		TO STA. 174+50		
FED. ROAD DIST. NO. 1 ILLINOIS FED. AID PROJECT				
CONTRACT NO. 60407				

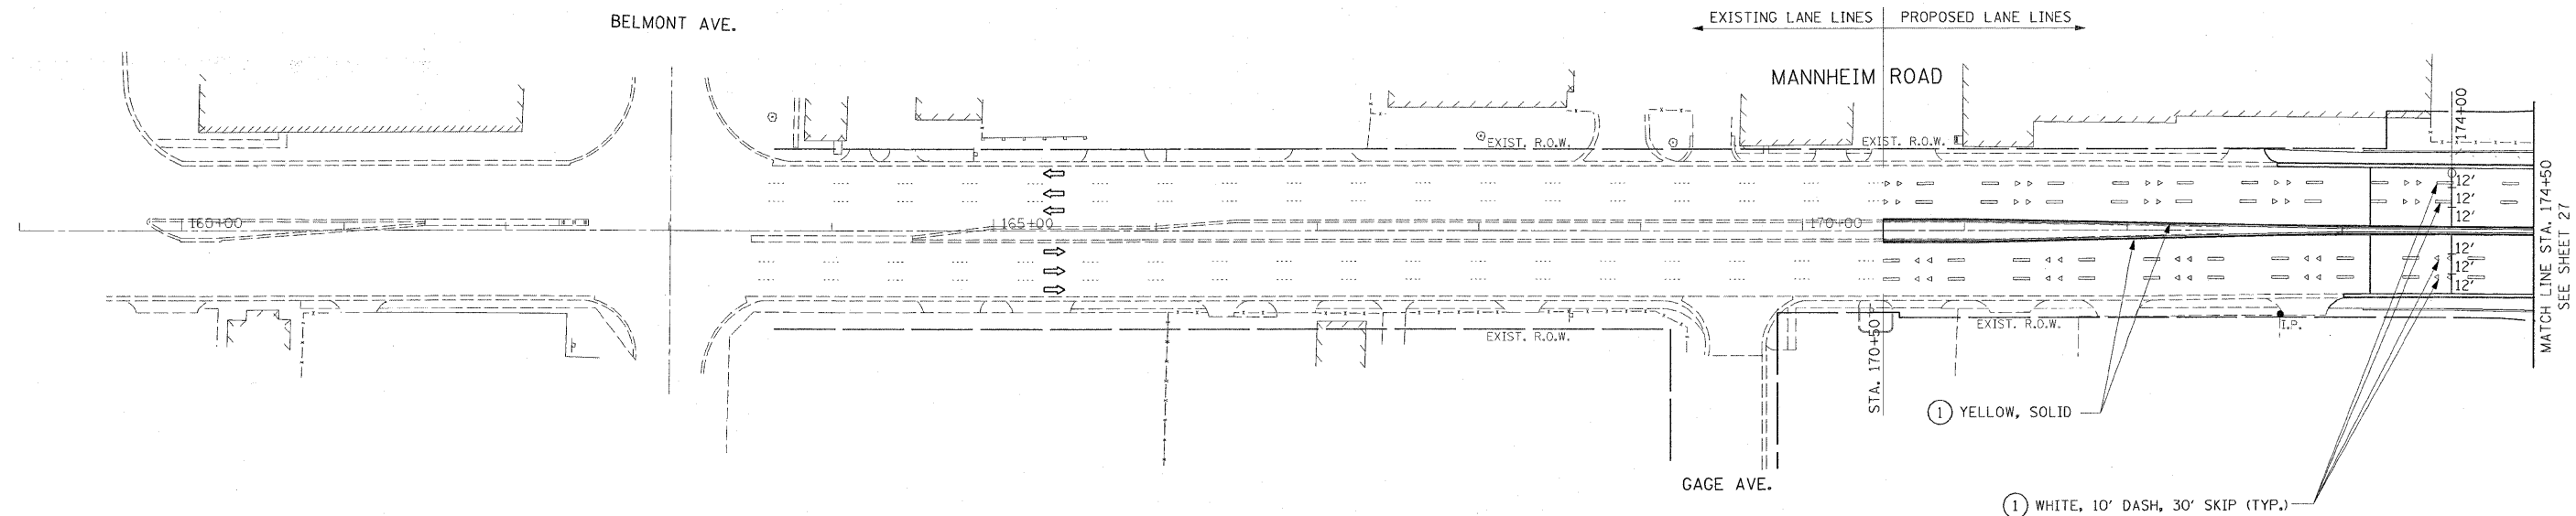


- ① THERMOPLASTIC PAVEMENT MARKING - LINE 4"
- ② PREFORMED PLASTIC PAVEMENT MARKING, TYPE B - LINE 4"
- ③ THERMOPLASTIC PAVEMENT MARKING - LINE 6"
- ④ THERMOPLASTIC PAVEMENT MARKING, LETTERS AND SYMBOLS (WHITE)
- ⑤ THERMOPLASTIC PAVEMENT MARKING, LINE 24" (WHITE)
- ◄ 1 - WAY RAISED REFLECTIVE PAVEMENT MARKER, CRYSTAL (TYP.)
- ⇐ DIRECTION OF TRAVEL



**NOTES:**

1. TWO WEEKS PRIOR TO PLACING THE PERMANENT PAVEMENT MARKINGS, CONTACT WALTER CZARNY, AREA TRAFFIC FIELD ENGINEER AT (847) 715-8419.
2. PERMANENT PAVEMENT MARKINGS SHALL BE APPLIED IN ACCORDANCE WITH THE DISTRICT ONE DETAIL FOR "TYPICAL PAVEMENT MARKINGS".
3. RAISED REFLECTIVE PAVEMENT MARKINGS SHALL BE APPLIED IN ACCORDANCE WITH THE DISTRICT ONE DETAIL FOR "RAISED REFLECTIVE PAVEMENT MARKERS (SNOW PLOW RESISTANT)".

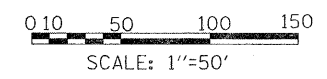

**EARTH TECH | AECOM**

REVISIONS	
NAME	DATE
ADDENDUM 2	10-19-09

ILLINOIS DEPARTMENT OF TRANSPORTATION  
 FAP 330 US 12/45 (MANNHEIM RD.) OVER  
 500 LINE RR & FRANKLIN AVE.  
**PAVEMENT MARKING**  
 STA. 173+50 TO STA. 174+50  
 SCALE: 1" = 50'  
 DATE: JULY 8, 2009  
 DRAWN BY: CJO  
 CHECKED BY: PWK

PM-1

L:\WORK\53346\cadd\drawings\Roadway\29PM-LS.dgn 10/21/2009