

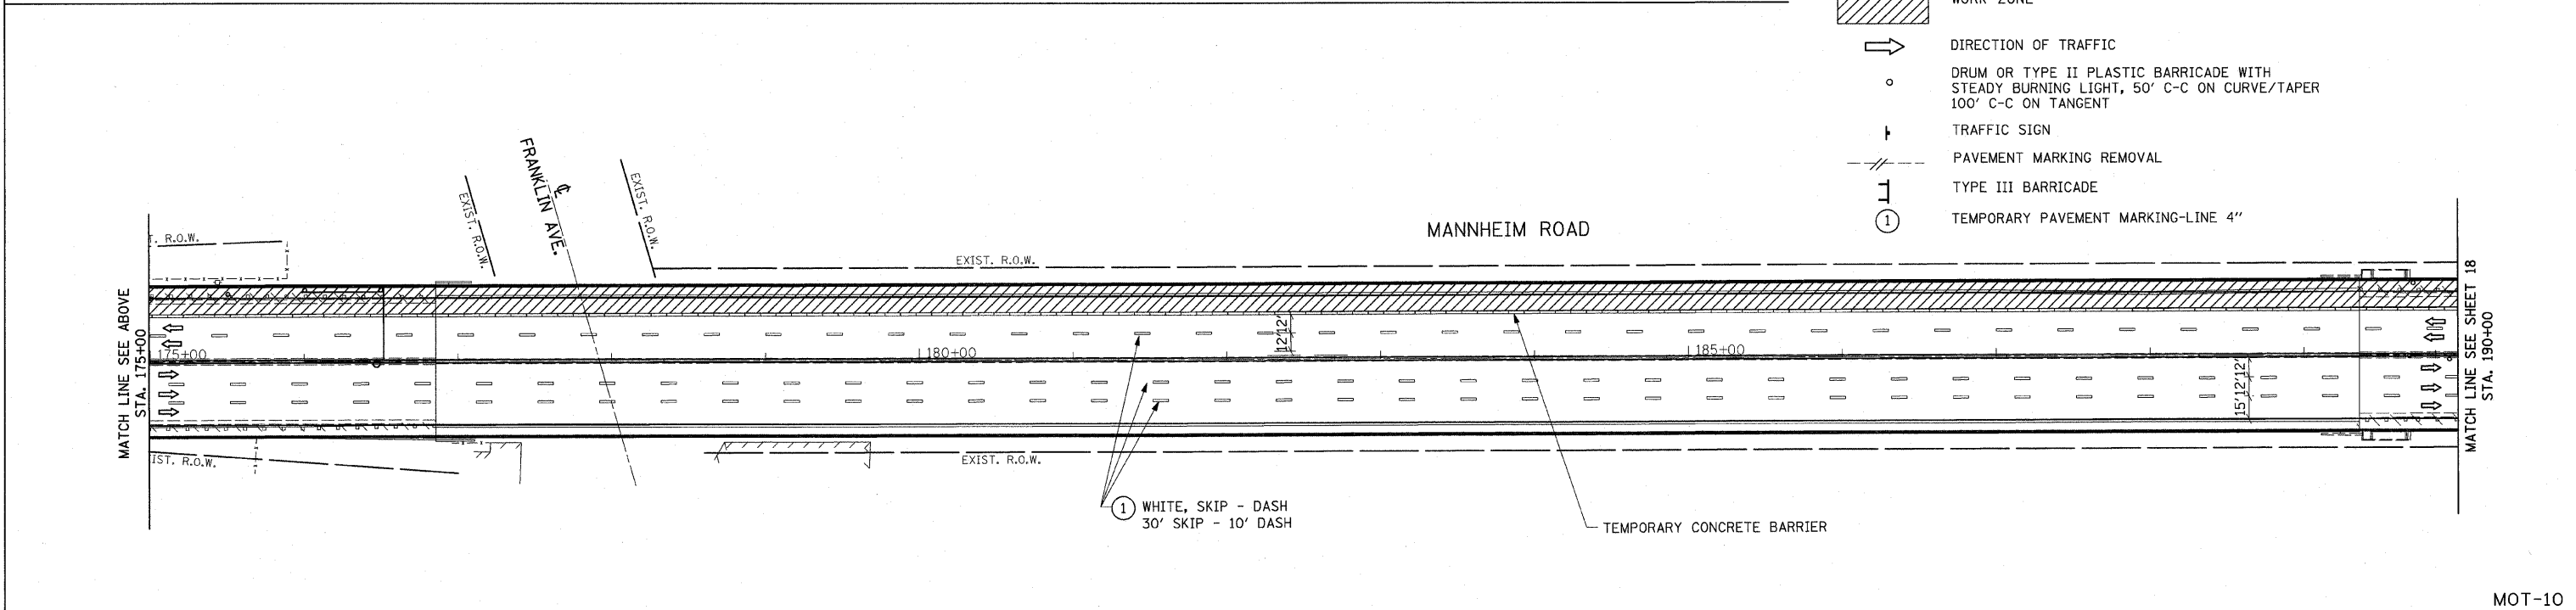


F.A.P. RTE.	SECTION	COUNTY	TOTAL SHEETS	SHEET NO.
330	465 VB-R-1	COOK	103	17
STA.	TO STA.			
FED. ROAD DIST. NO. 1 ILLINOIS FED. AID PROJECT				
CONTRACT NO. 60407				

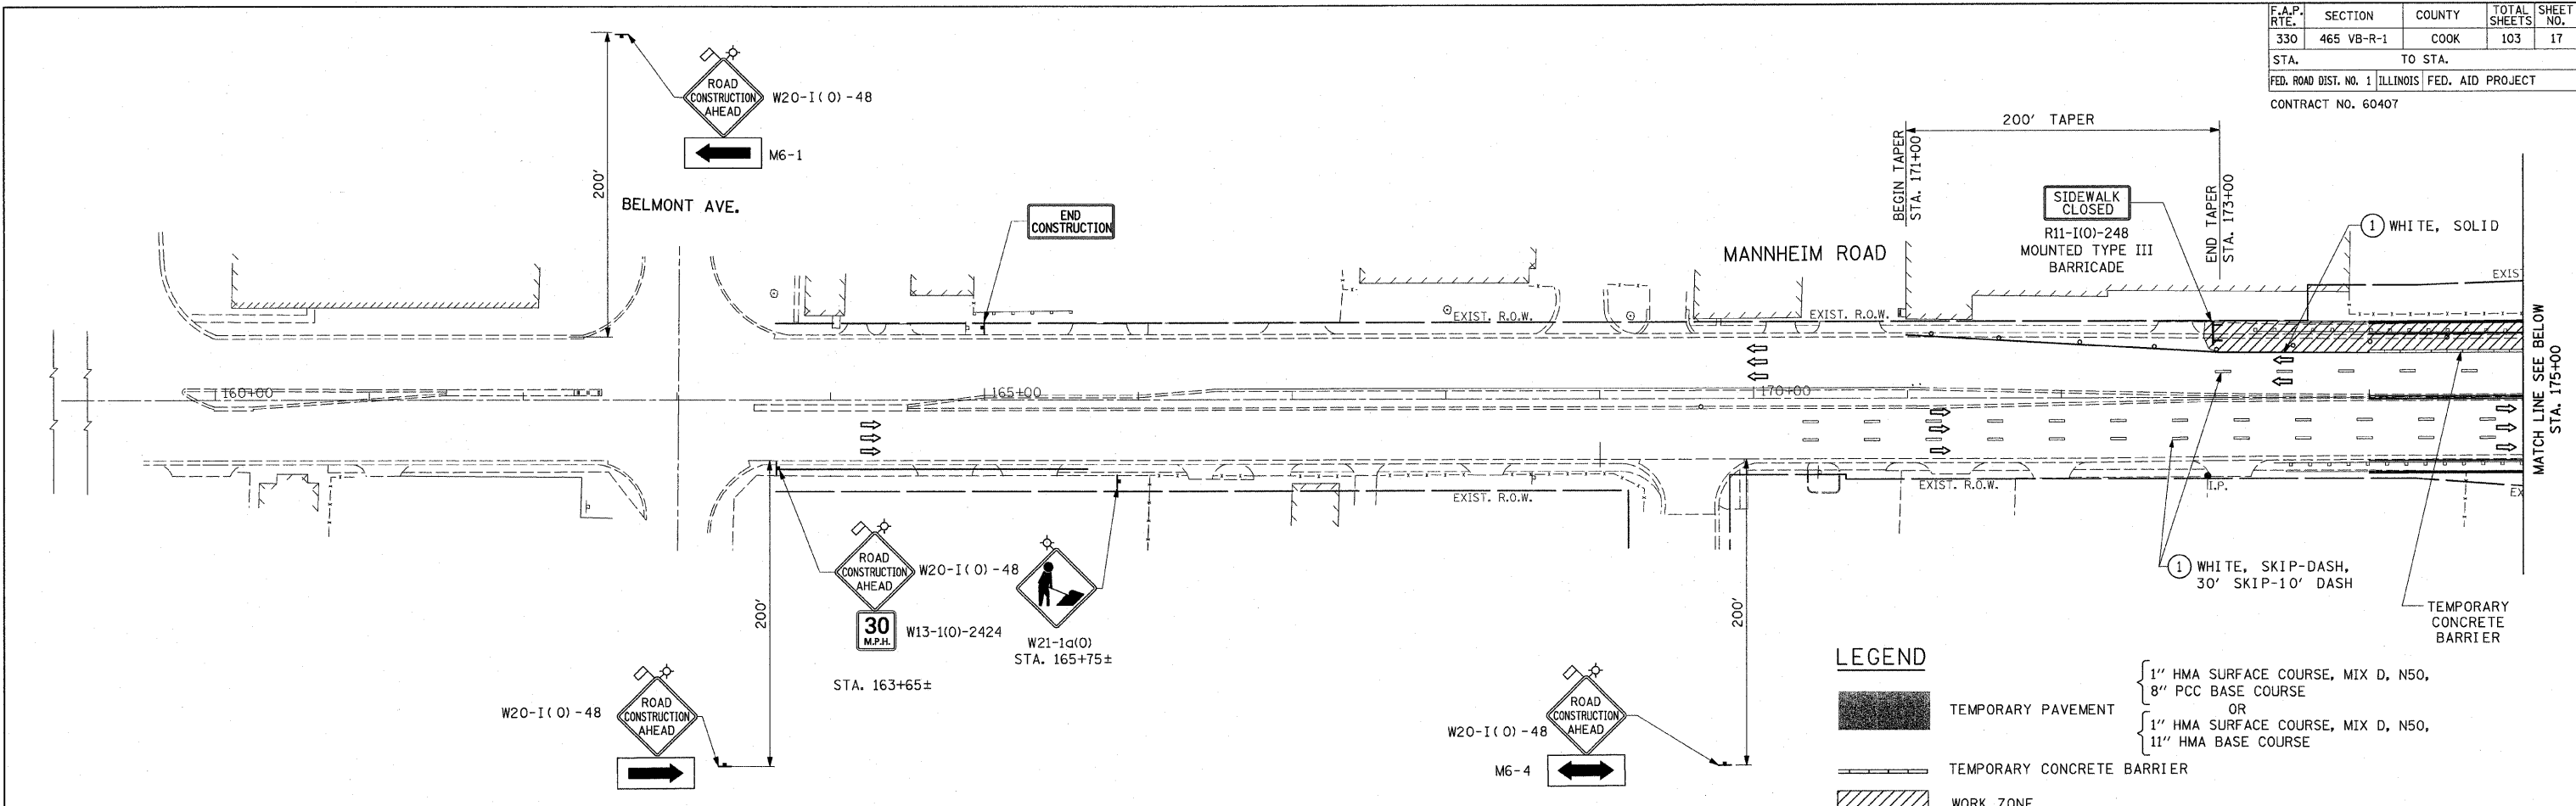

L:\WORK\53346\cadd\drawings\Roadway\17MOT.stg4.dgn 7/8/2009

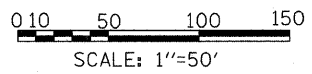

EARTH TECH | AECOM

REVISIONS	
NAME	DATE

MOT-10
 ILLINOIS DEPARTMENT OF TRANSPORTATION
 FAP 330 US 12/45 (MANNHEIM RD.) OVER
 S00 LINE RR & FRANKLIN AVE.
**MAINTENANCE OF TRAFFIC
 STAGE IV**
 SCALE: 1"= 50'
 DATE: JULY 8, 2009
 DRAWN BY: CJO
 CHECKED BY: PWK