



F.A.P. RTE.	SECTION	COUNTY	TOTAL SHEETS	SHEET NO.
330	465 VB-R-1	COOK	103	20
STA. 184+00		TO STA. 189+73.09		
FED. ROAD DIST. NO. 1 ILLINOIS FED. AID PROJECT				
CONTRACT NO. 60407				

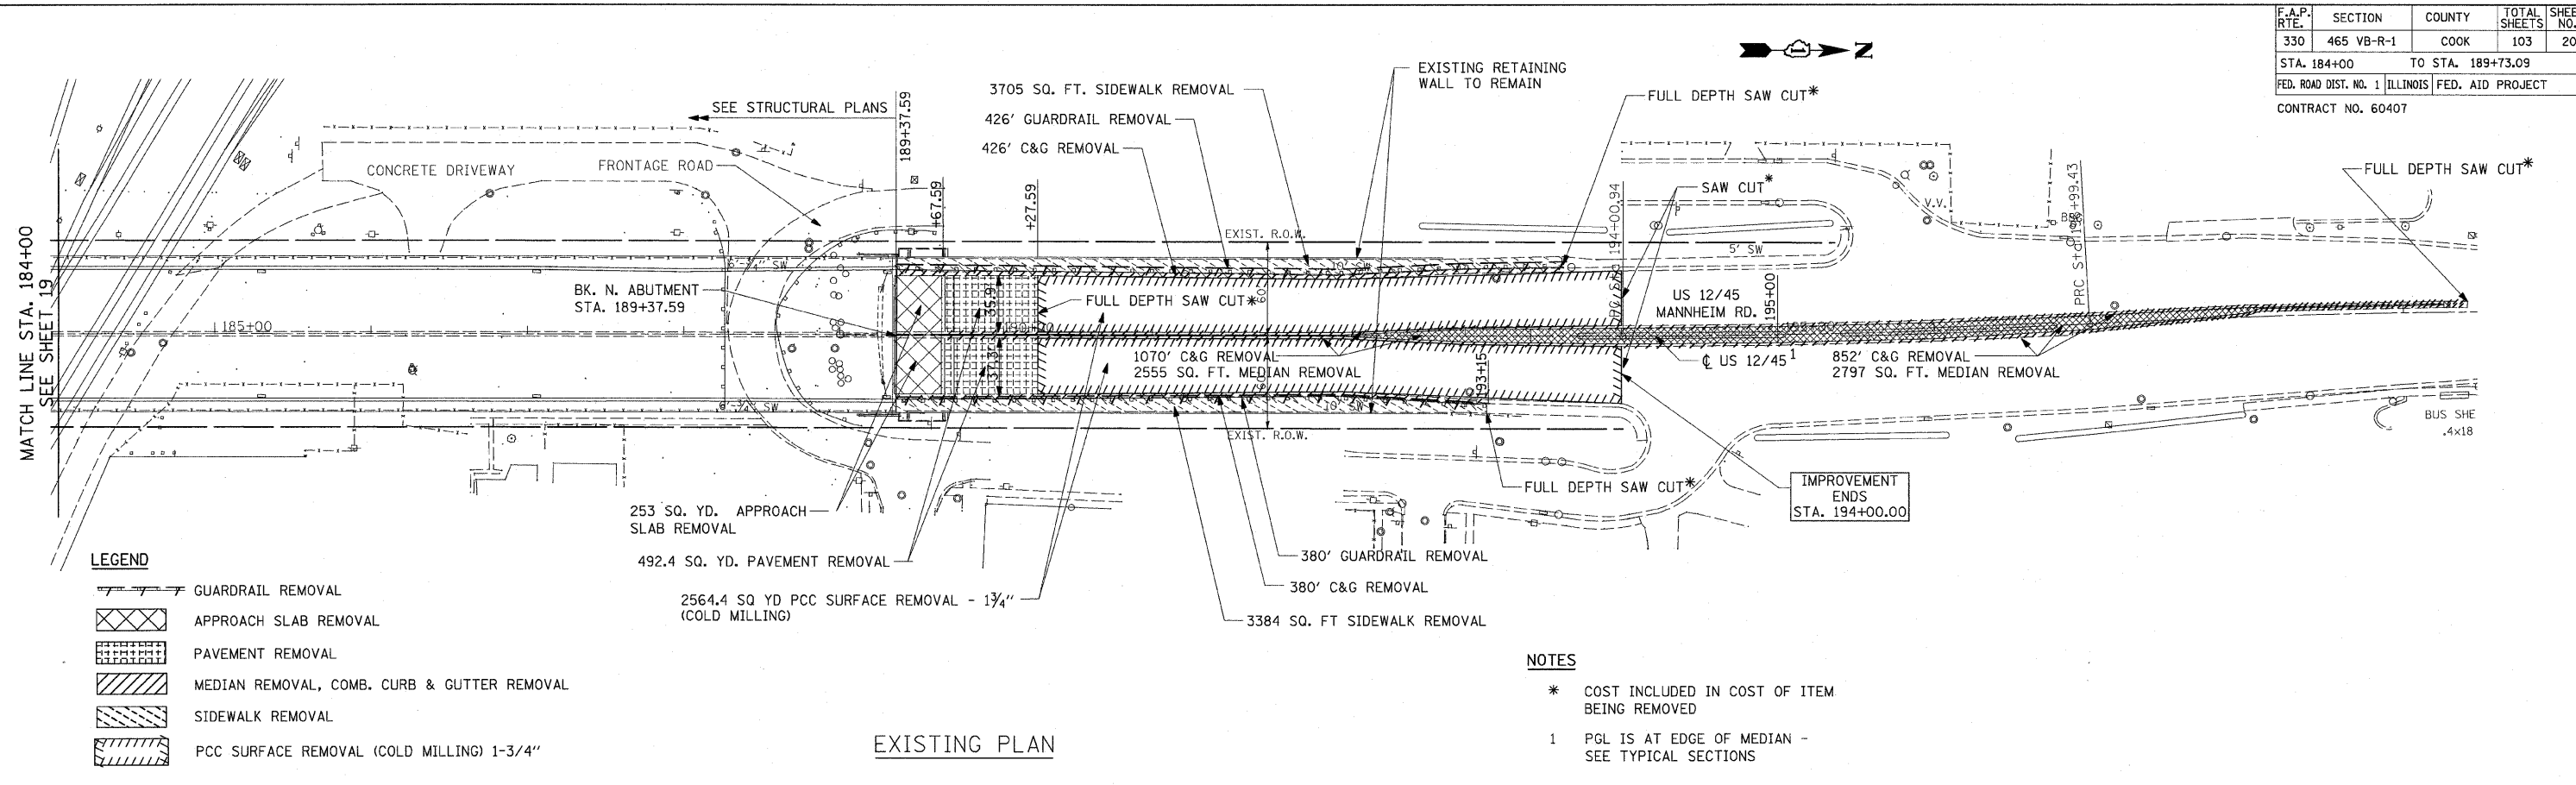


EXISTING PLAN

- NOTES**
- * COST INCLUDED IN COST OF ITEM BEING REMOVED
 - 1 PGL IS AT EDGE OF MEDIAN - SEE TYPICAL SECTIONS

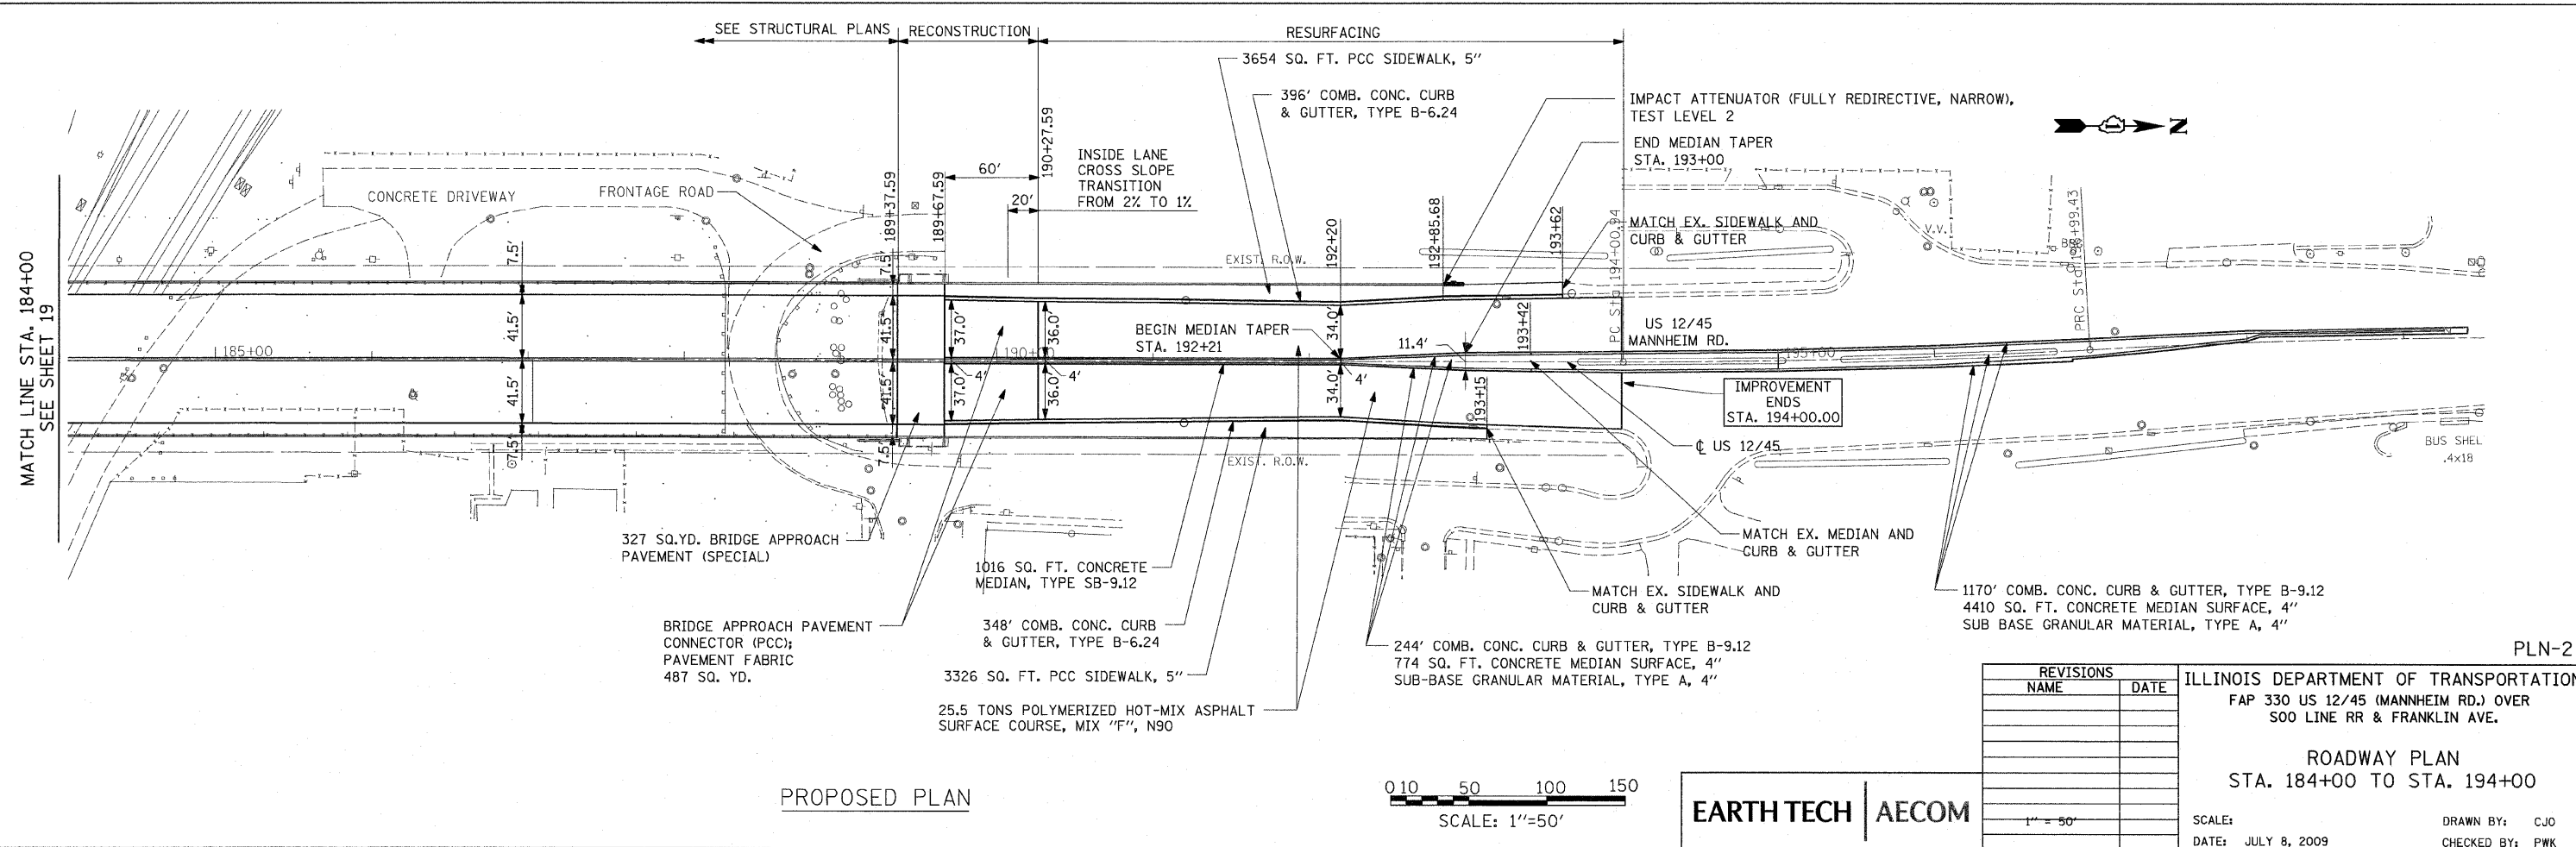

PROPOSED PLAN

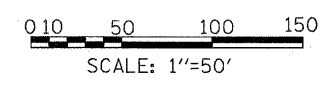

REVISIONS	
NAME	DATE

ILLINOIS DEPARTMENT OF TRANSPORTATION
 FAP 330 US 12/45 (MANNHEIM RD.) OVER
 500 LINE RR & FRANKLIN AVE.

ROADWAY PLAN
 STA. 184+00 TO STA. 194+00

SCALE: _____ DRAWN BY: CJO
 DATE: JULY 8, 2009 CHECKED BY: PWK

L:\work\53346\cadd\drawings\Roadway\20-dwg.dgn
 9/23/2009

PLN-2