



F.A.P. RTE.	SECTION	COUNTY	TOTAL SHEETS	SHEET NO.
330	465 VB-R-1	COOK	103	31
STA. 189+00		TO STA. 199+39		
FED. ROAD DIST. NO. 1 ILLINOIS FED. AID PROJECT				
CONTRACT NO. 60407				

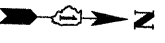


- ① THERMOPLASTIC PAVEMENT MARKING - LINE 4"
- ② PREFORMED PLASTIC PAVEMENT MARKING, TYPE B - LINE 4"
- ③ THERMOPLASTIC PAVEMENT MARKING - LINE 6"
- ④ THERMOPLASTIC PAVEMENT MARKING, LETTERS AND SYMBOLS (WHITE)
- ⑤ THERMOPLASTIC PAVEMENT MARKING, LINE 24" (WHITE)
- ▲ 1 - WAY RAISED REFLECTIVE PAVEMENT MARKER, CRYSTAL (TYP.)
- ↑ DIRECTION OF TRAVEL

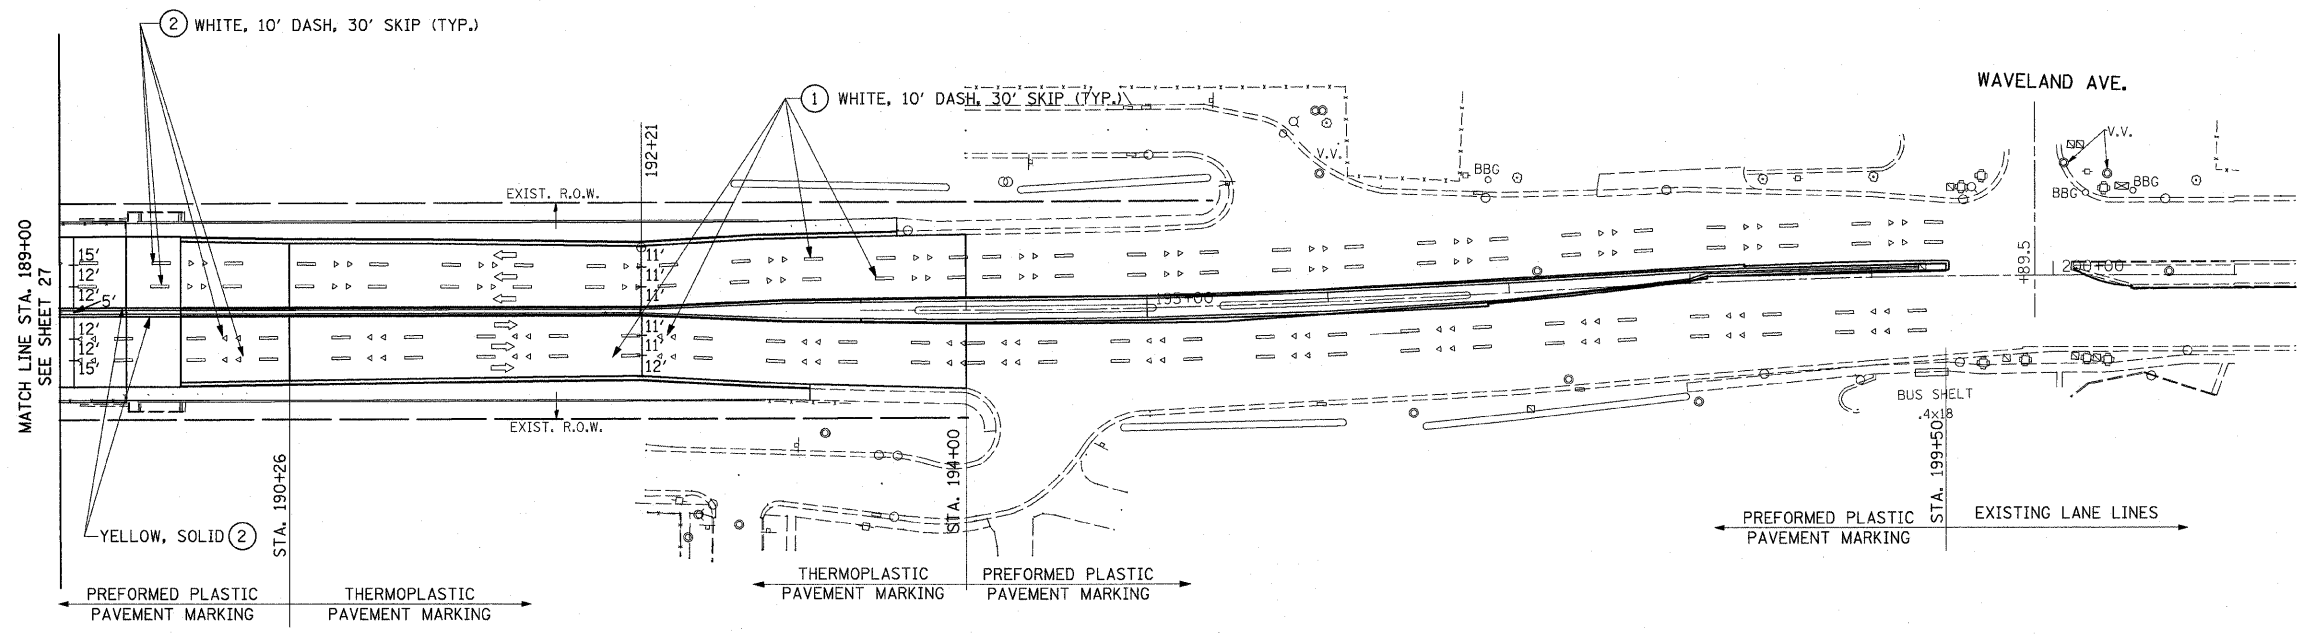

NOTES:

1. TWO WEEKS PRIOR TO PLACING THE PERMANENT PAVEMENT MARKINGS, CONTACT MS. PATRICE HARRIS, TRAFFIC FIELD TECHNICIAN AT (708) 597-9800.
2. PERMANENT PAVEMENT MARKINGS SHALL BE APPLIED IN ACCORDANCE WITH THE DISTRICT ONE DETAIL FOR "TYPICAL PAVEMENT MARKINGS".
3. RAISED REFLECTIVE PAVEMENT MARKINGS SHALL BE APPLIED IN ACCORDANCE WITH THE DISTRICT ONE DETAIL FOR "RAISED REFLECTIVE PAVEMENT MARKERS (SNOW PLOW RESISTANT)".

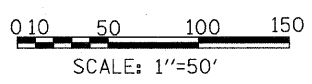

EARTH TECH | AECOM

REVISIONS	
NAME	DATE

ILLINOIS DEPARTMENT OF TRANSPORTATION
 FAP 330 US 12/45 (MANNHEIM RD.) OVER
 500 LINE RR & FRANKLIN AVE.
PAVEMENT MARKING
 STA. 189+00 TO STA. 194+00
 SCALE: 1" = 50'
 DATE: JULY 8, 2009
 DRAWN BY: CJO
 CHECKED BY: PWK

PM-3

L:\WORK\53346\cadd\drawings\Roadway\31PM-LS.dgn 7/8/2009