


L:\WORK\153346\cadd\drawings\Roadway\103\sec.dgn  
7/8/2009

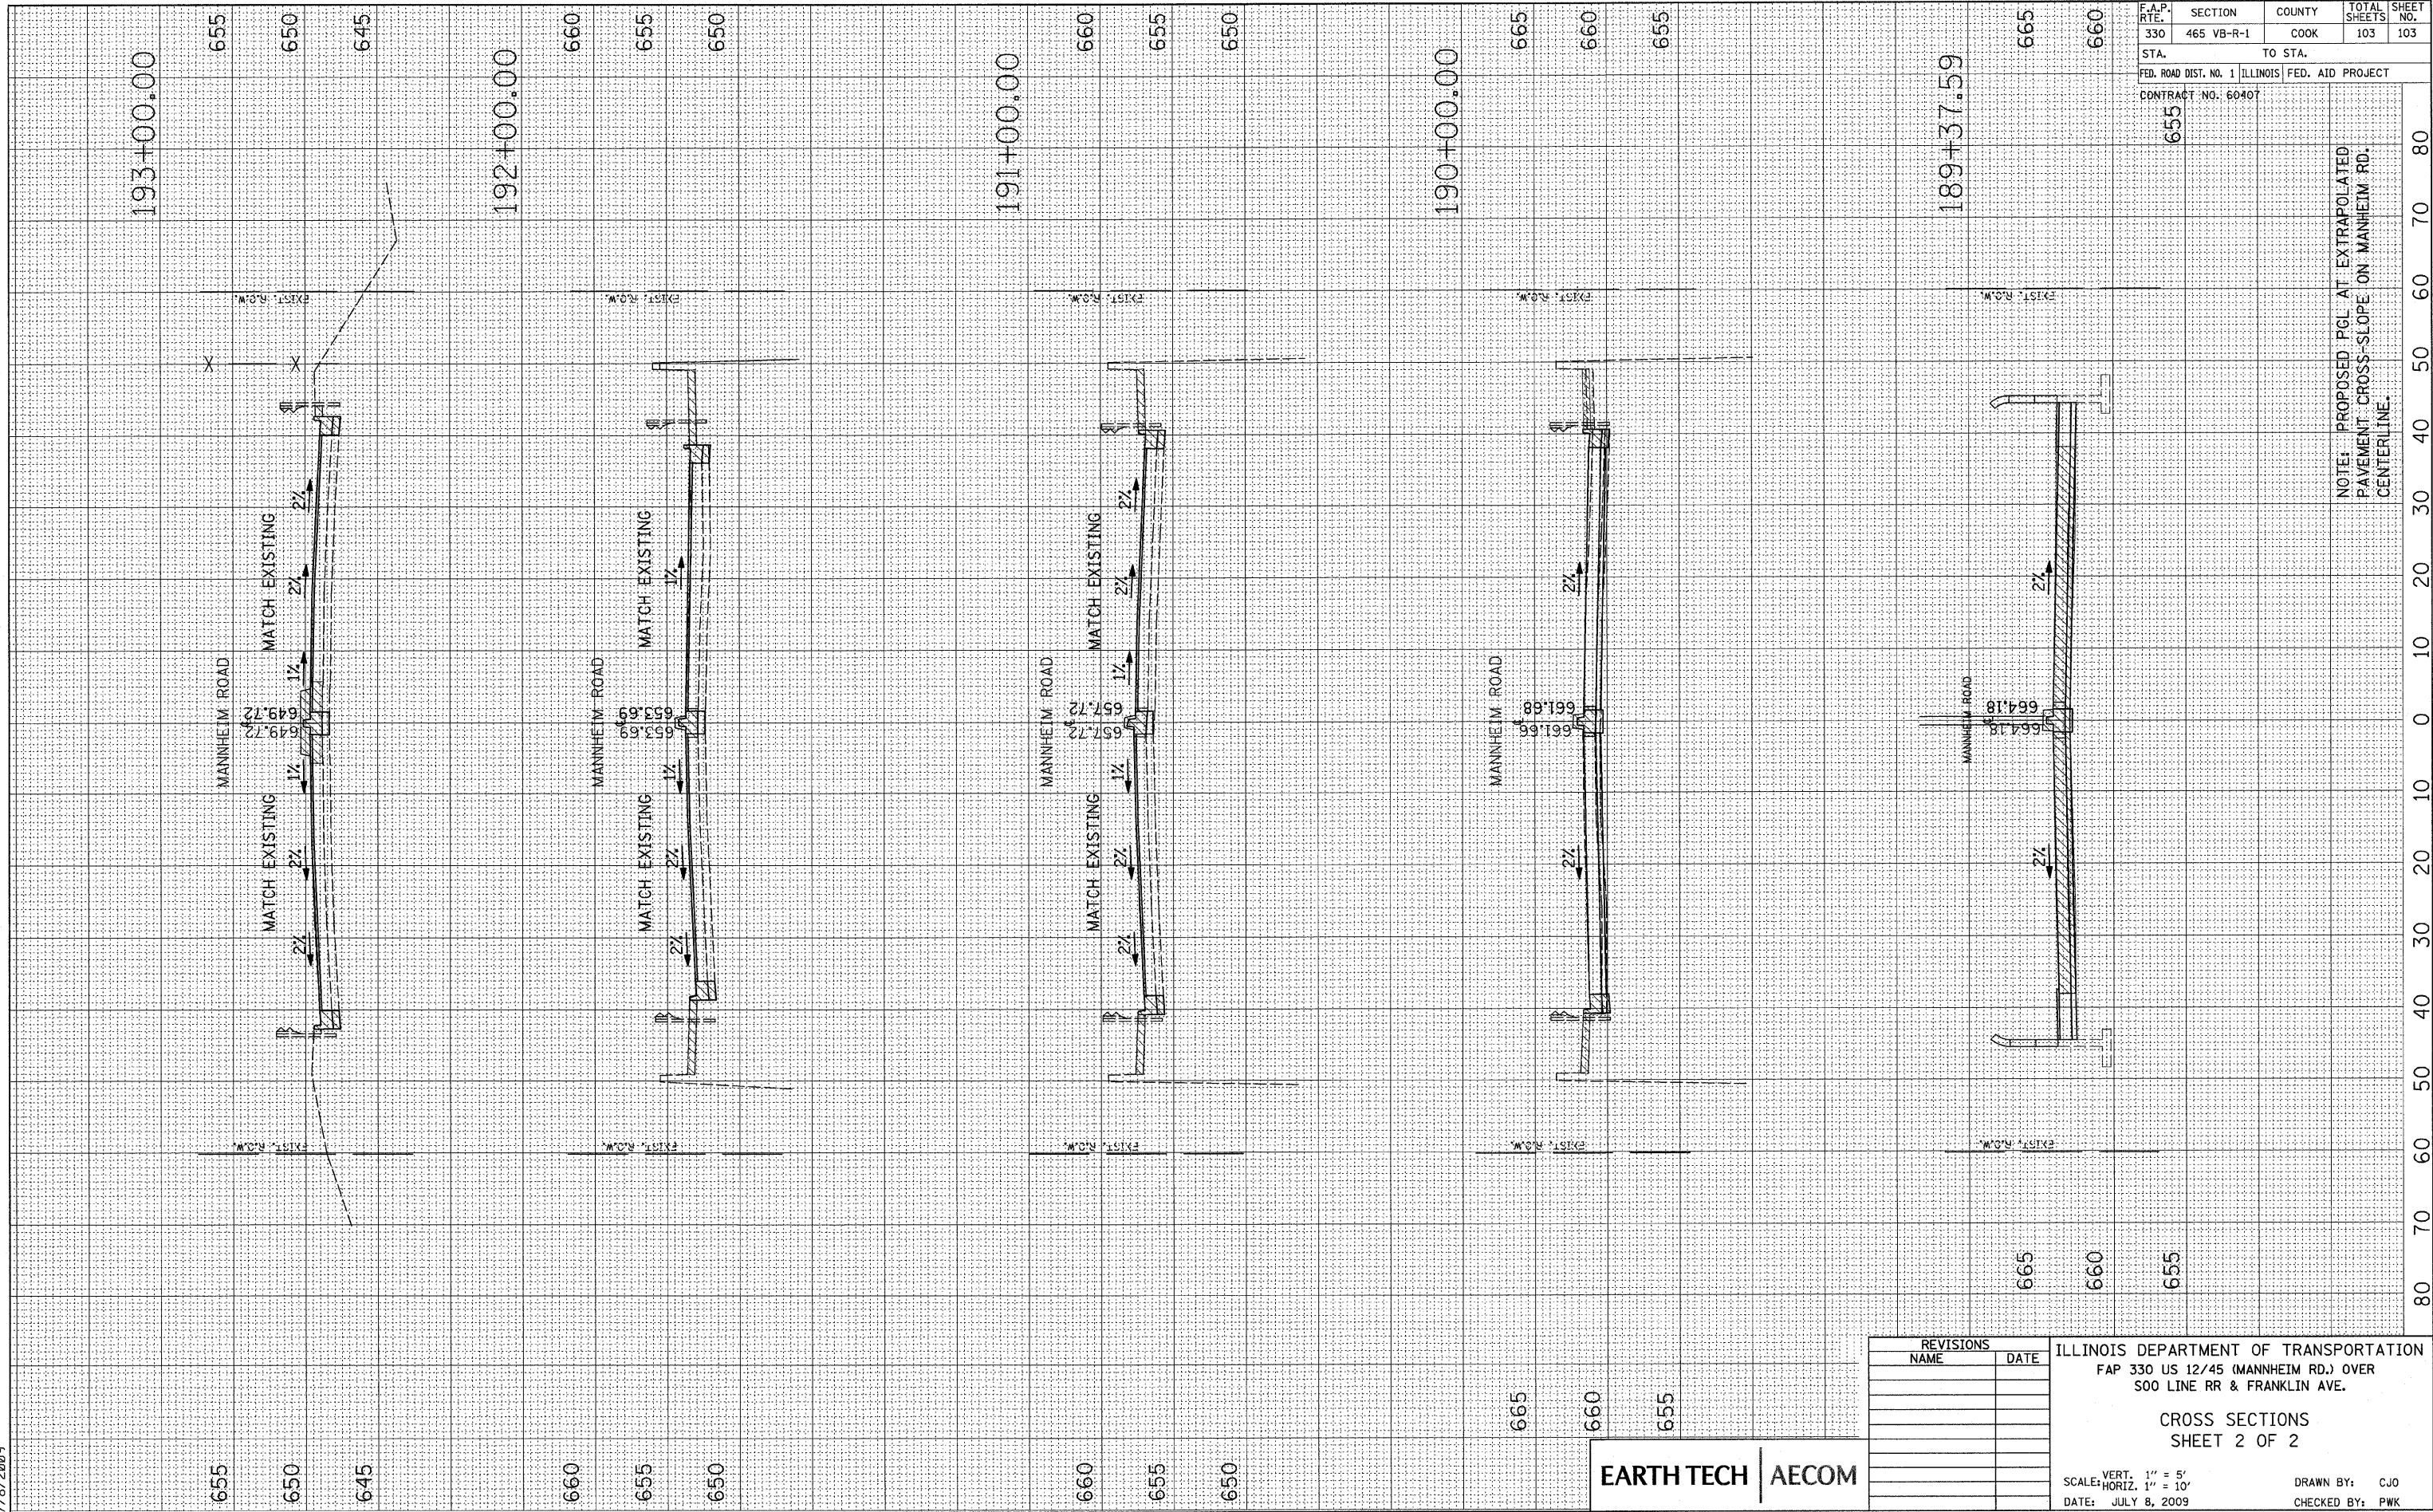

F.A.P. RTE.	SECTION	COUNTY	TOTAL SHEETS	SHEET NO.
330	465 VB-R-1	COOK	103	103
STA.		TO STA.		
189+37.59		193+00.00		
FED. ROAD DIST. NO. 1 ILLINOIS FED. AID PROJECT				
CONTRACT NO. 60407				

NOTE: PROPOSED PGL AT EXTRAPOLATED PAVEMENT CROSS-SLOPE ON MANNHEIM RD. CENTERLINE.

REVISIONS	
NAME	DATE

ILLINOIS DEPARTMENT OF TRANSPORTATION  
FAP 330 US 12/45 (MANNHEIM RD.) OVER  
500 LINE RR & FRANKLIN AVE.

CROSS SECTIONS  
SHEET 2 OF 2

SCALE: VERT. 1" = 5'  
HORIZ. 1" = 10'  
DATE: JULY 8, 2009

DRAWN BY: CJO  
CHECKED BY: PWK

